


F.A.P. RTE.	SECTION	COUNTY	TOTAL SHEETS	SHEET NO.
351	2008-100VB	COOK	579	564
STA.	TO STA.		FED. AID PROJECT	
			ILLINOIS	
FED. ROAD DIST. NO.			CONTRACT NO. 60E10	

FINAL SURVEY	DATE
BY	
DESIGNED	
PLOTTED	
REVISION	
NOTE BOOK	
AREAS CHECKED	

ORIGINAL SURVEY	DATE
BY	
DESIGNED	
PLOTTED	
REVISION	
NOTE BOOK	
AREAS CHECKED	

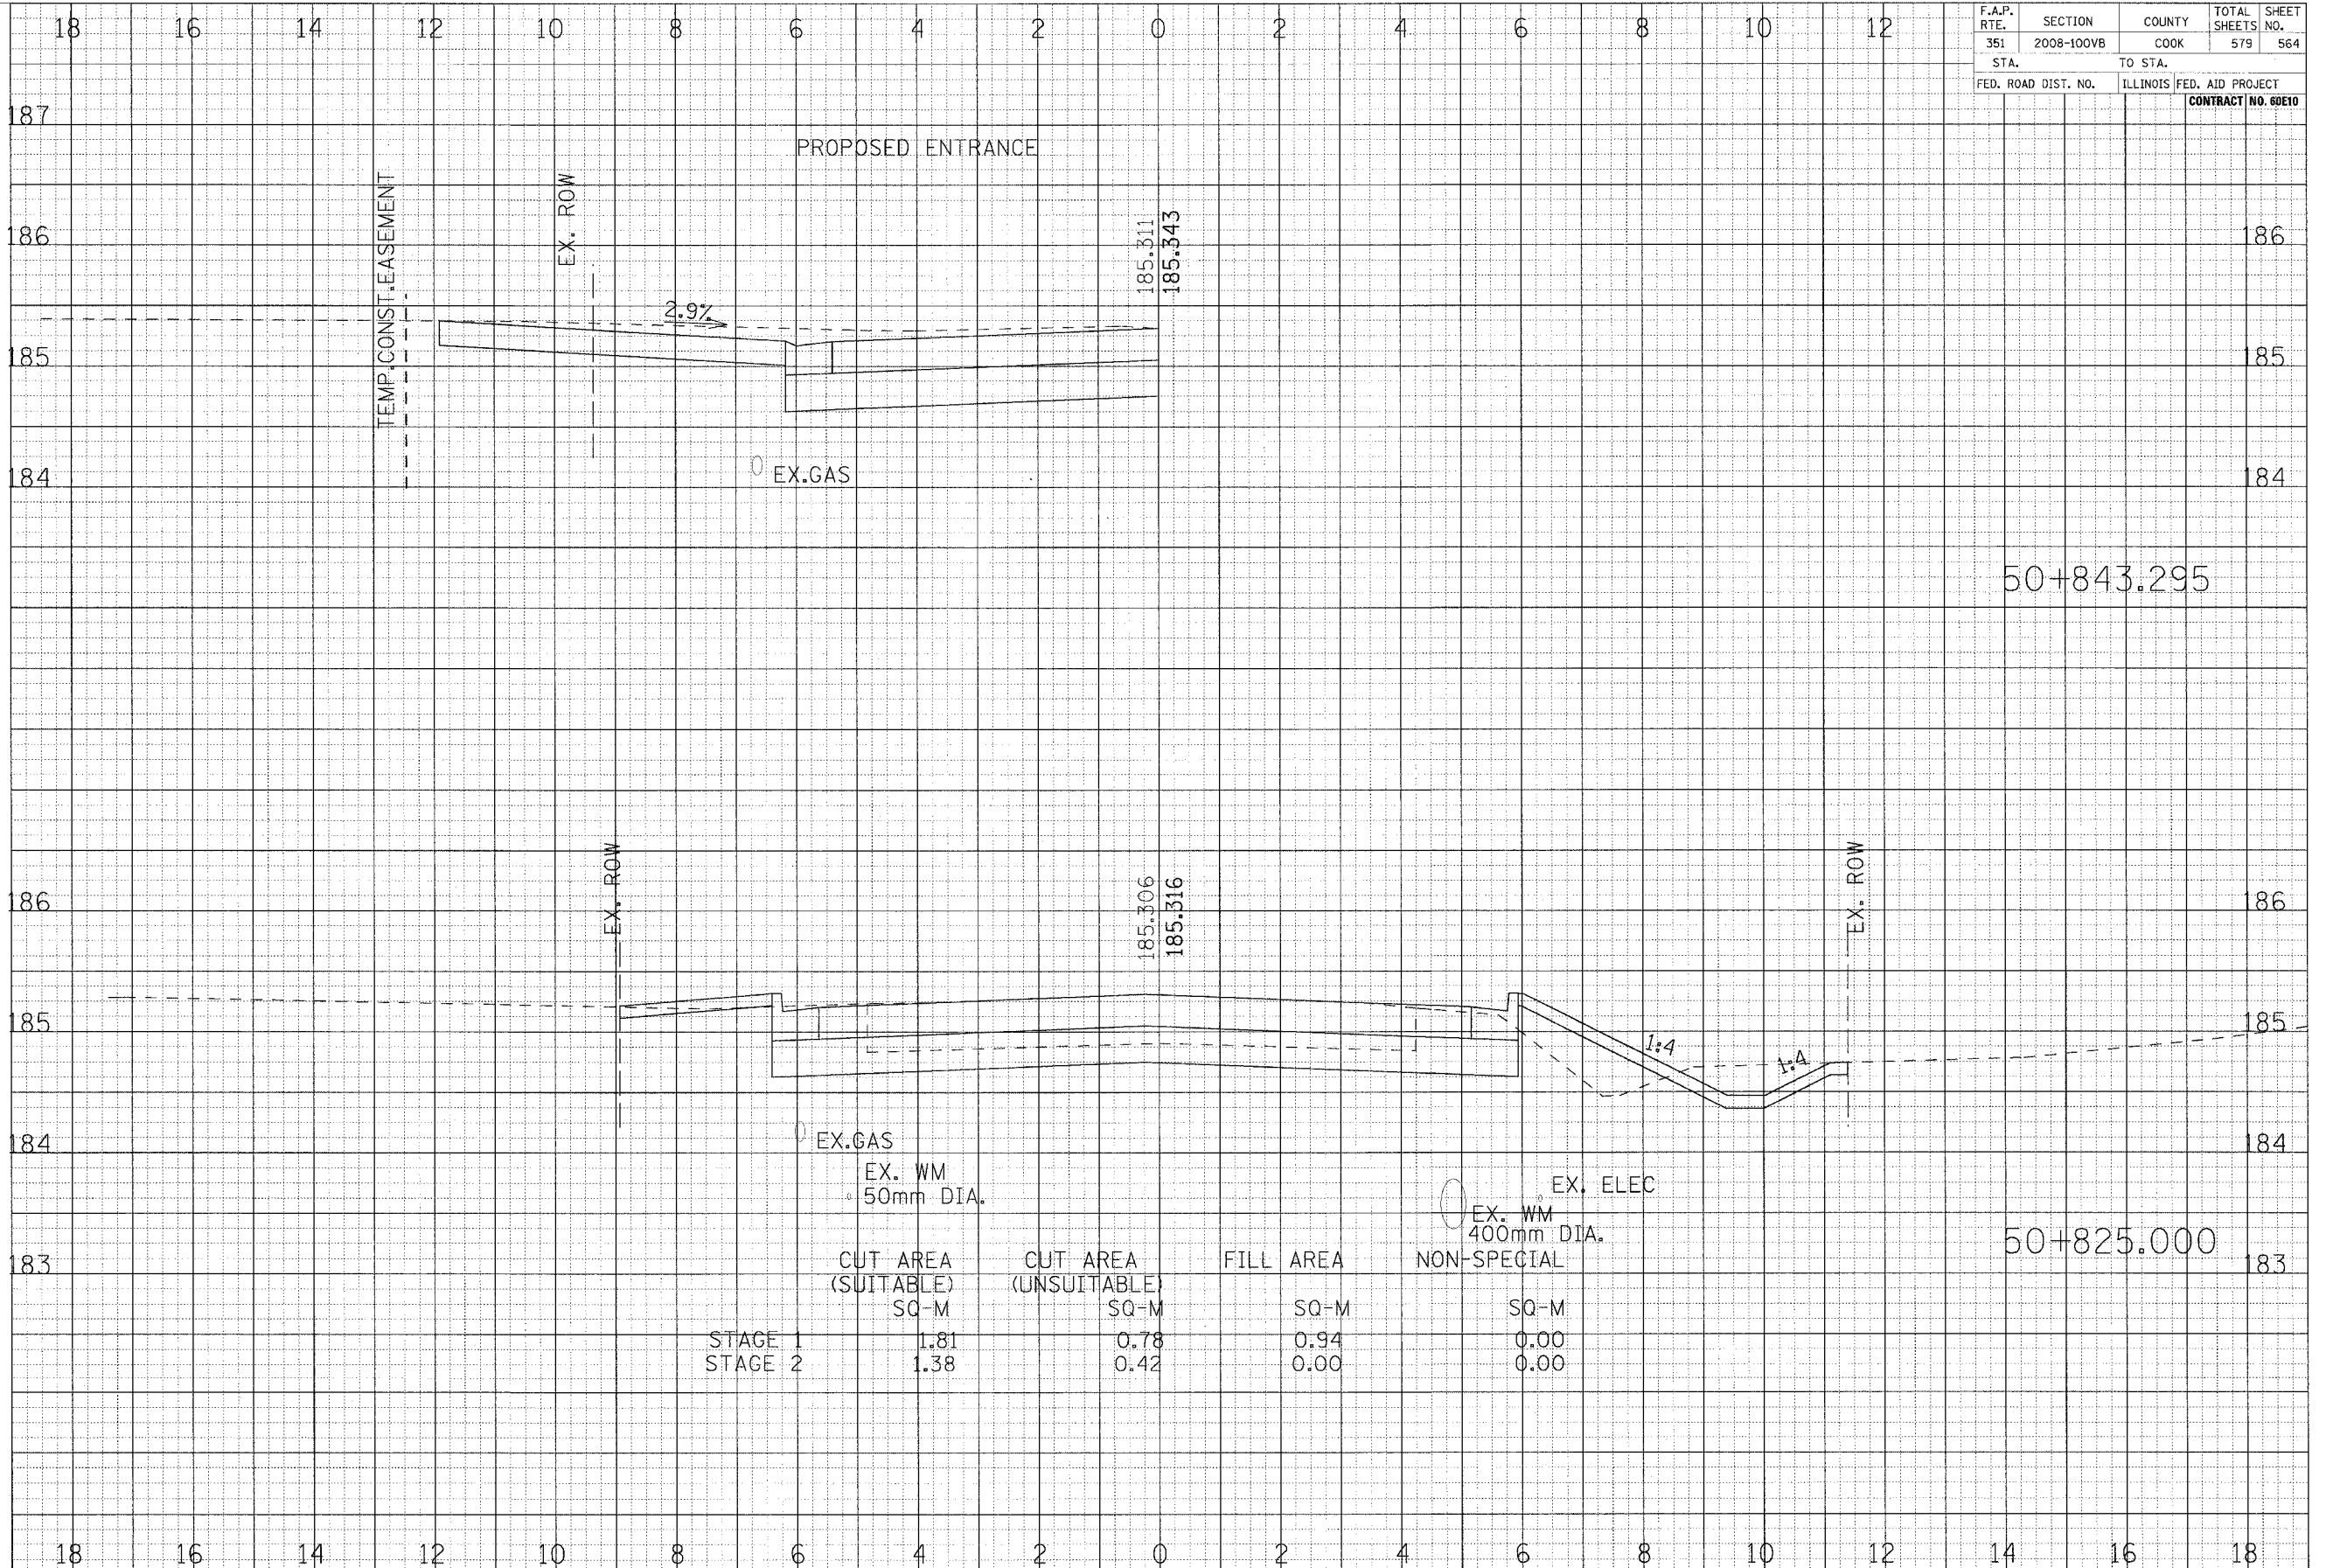

	CUT AREA (SUITABLE) SQ-M	CUT AREA (UNSUITABLE) SQ-M	FILL AREA SQ-M	NON-SPECIAL SQ-M
STAGE 1	1.81	0.78	0.94	0.00
STAGE 2	1.38	0.42	0.00	0.00

CROSS SECTIONS - CENTER STREET