


F.A.P. RTE.	SECTION	COUNTY	TOTAL SHEETS	SHEET NO.
351	2008-100VB	COOK	579	566
STA.	TO STA.		FED. AID PROJECT	
			CONTRACT NO. 60E10	

FINAL SURVEY	DATE
BY	
REVISIONS	
NO.	

ORIGINAL SURVEY	DATE
BY	
REVISIONS	
NO.	

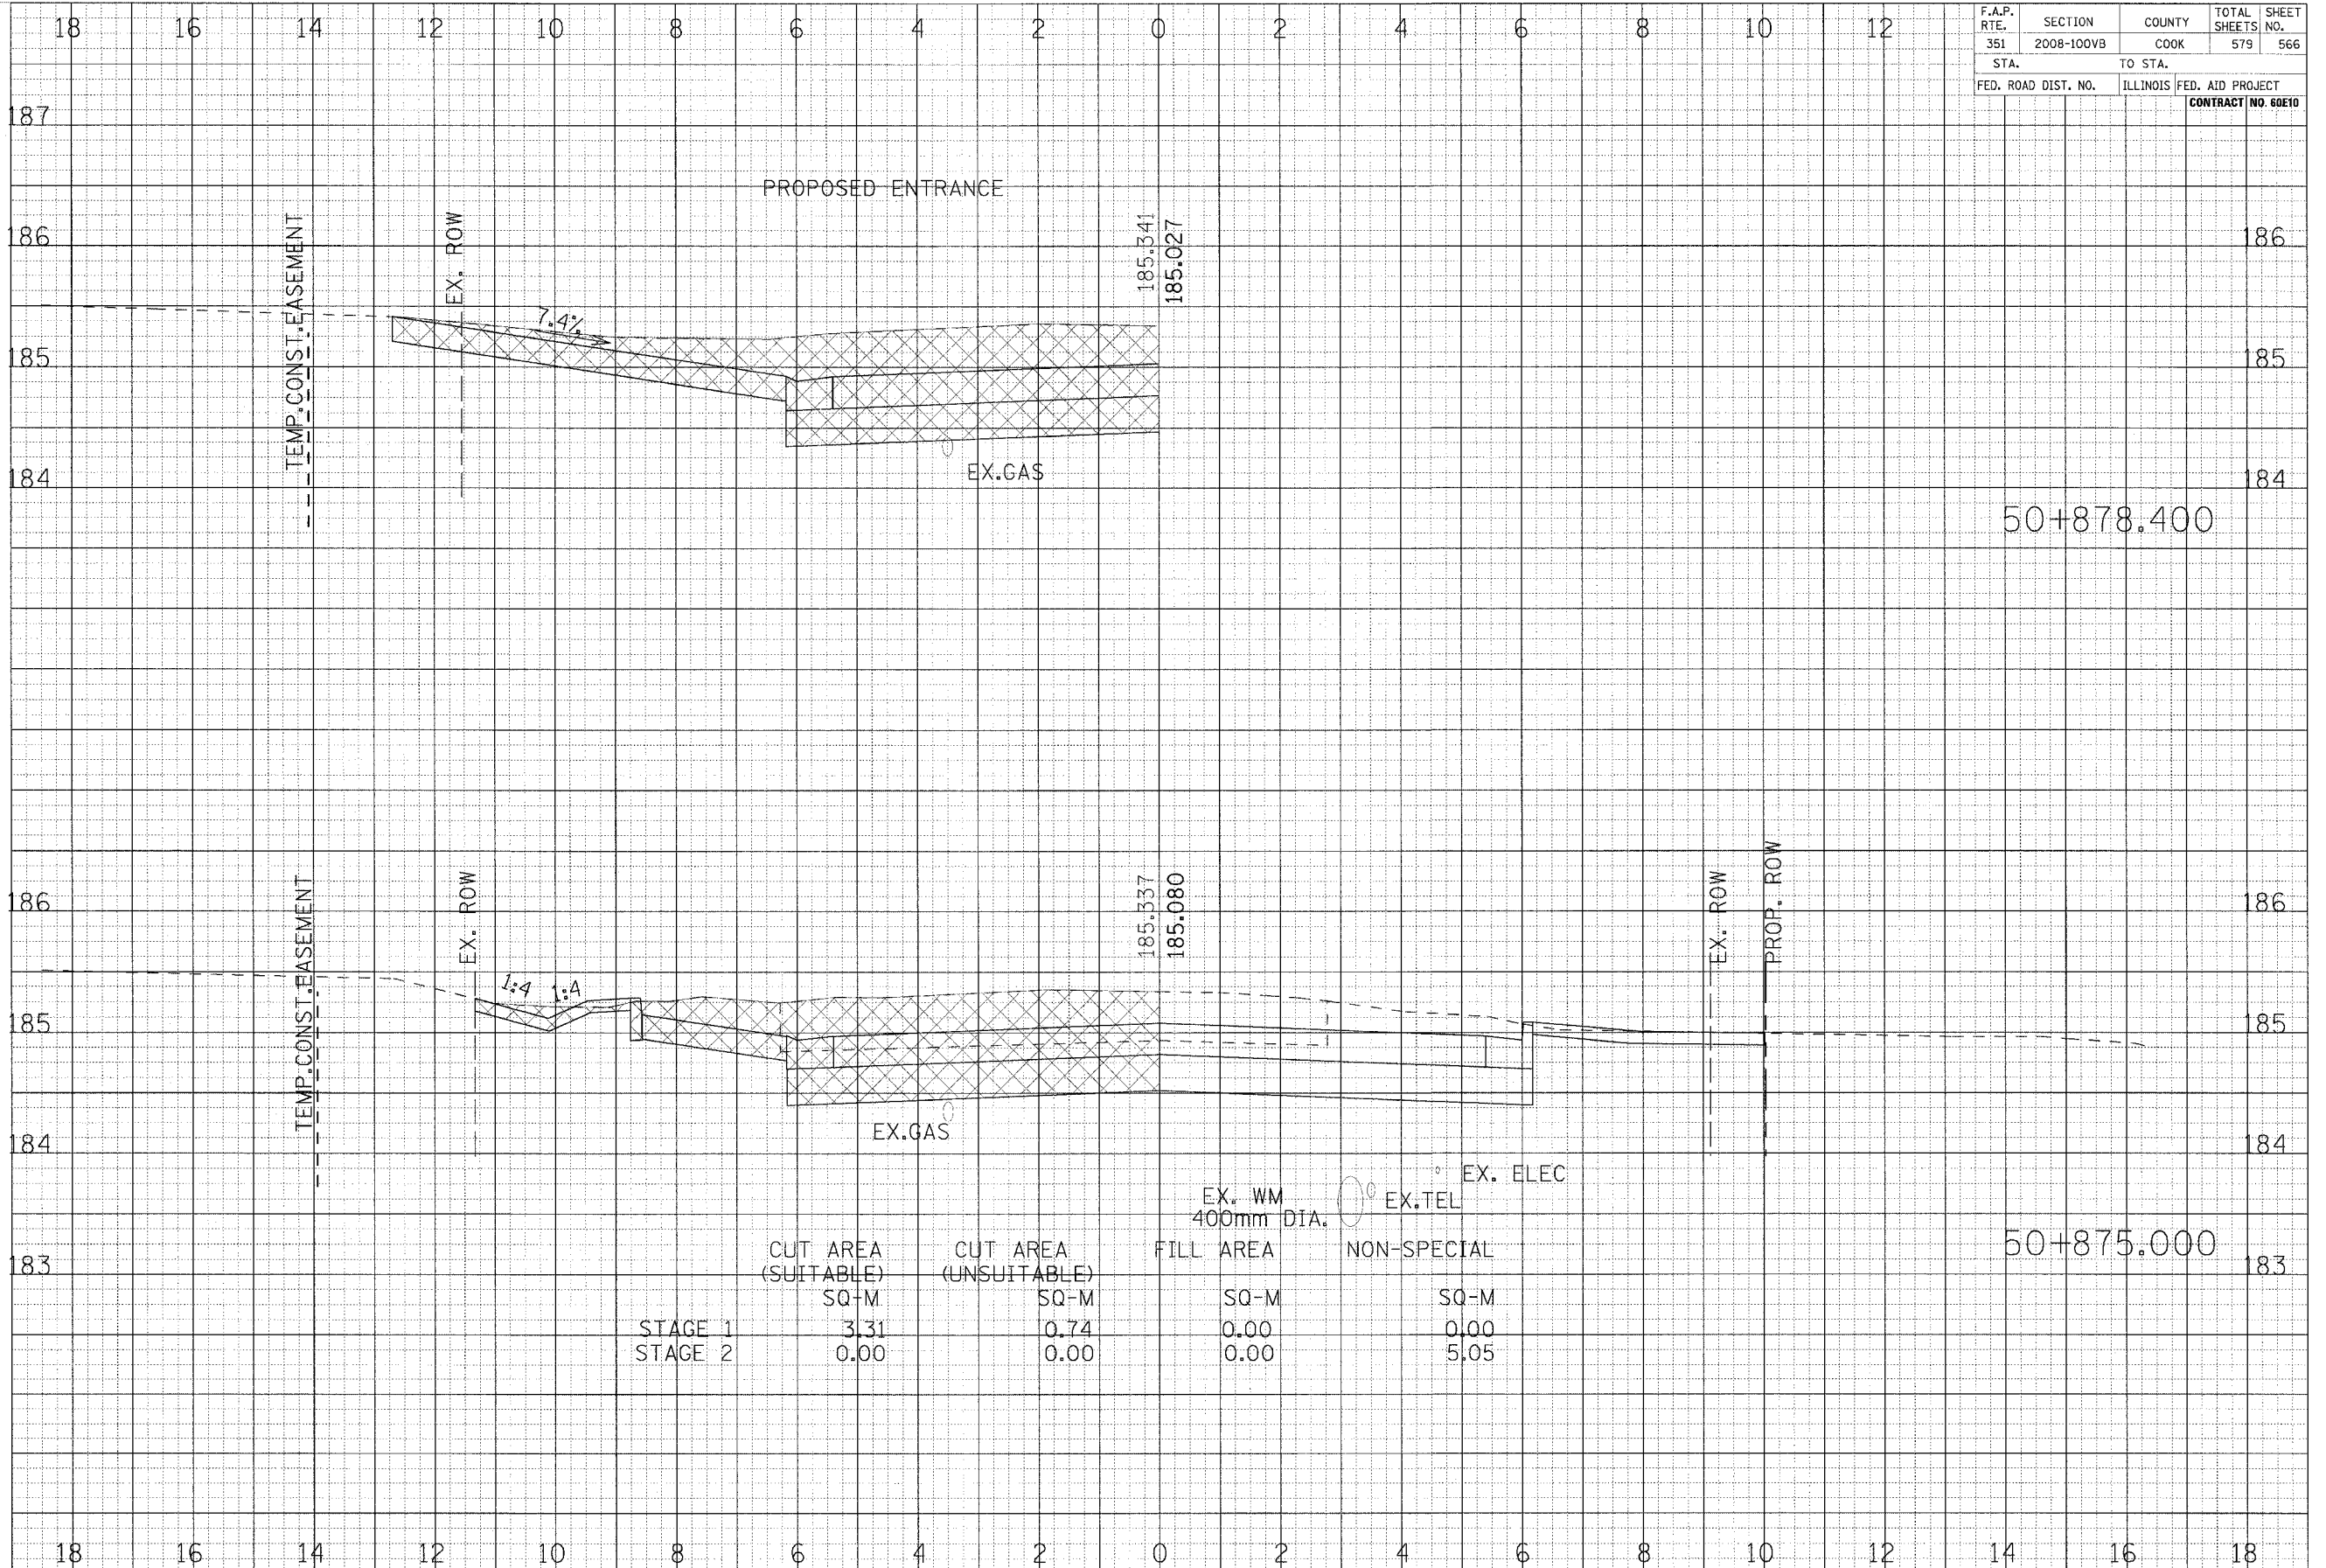

	CUT AREA (SUITABLE) SQ-M	CUT AREA (UNSUITABLE) SQ-M	FILL AREA SQ-M	NON-SPECIAL SQ-M
STAGE 1	3.31	0.74	0.00	0.00
STAGE 2	0.00	0.00	0.00	5.05

CROSS SECTIONS - CENTER STREET