


F.A.P. RTE.	SECTION	COUNTY	TOTAL SHEETS	SHEET NO.
351	2008-100VB	COOK	579	572
STA.	TO STA.		FED. AID PROJECT	
			CONTRACT NO. 60E10	

DATE	BY
FINISH SURVEY	SURVEYS
NOTE BOOK	PLOTTED
	TEMPERATURE
	AREAS CHECKED

DATE	BY
ORIGINAL SURVEY	SURVEYS
NOTE BOOK	PLOTTED
	TEMPERATURE
	AREAS CHECKED

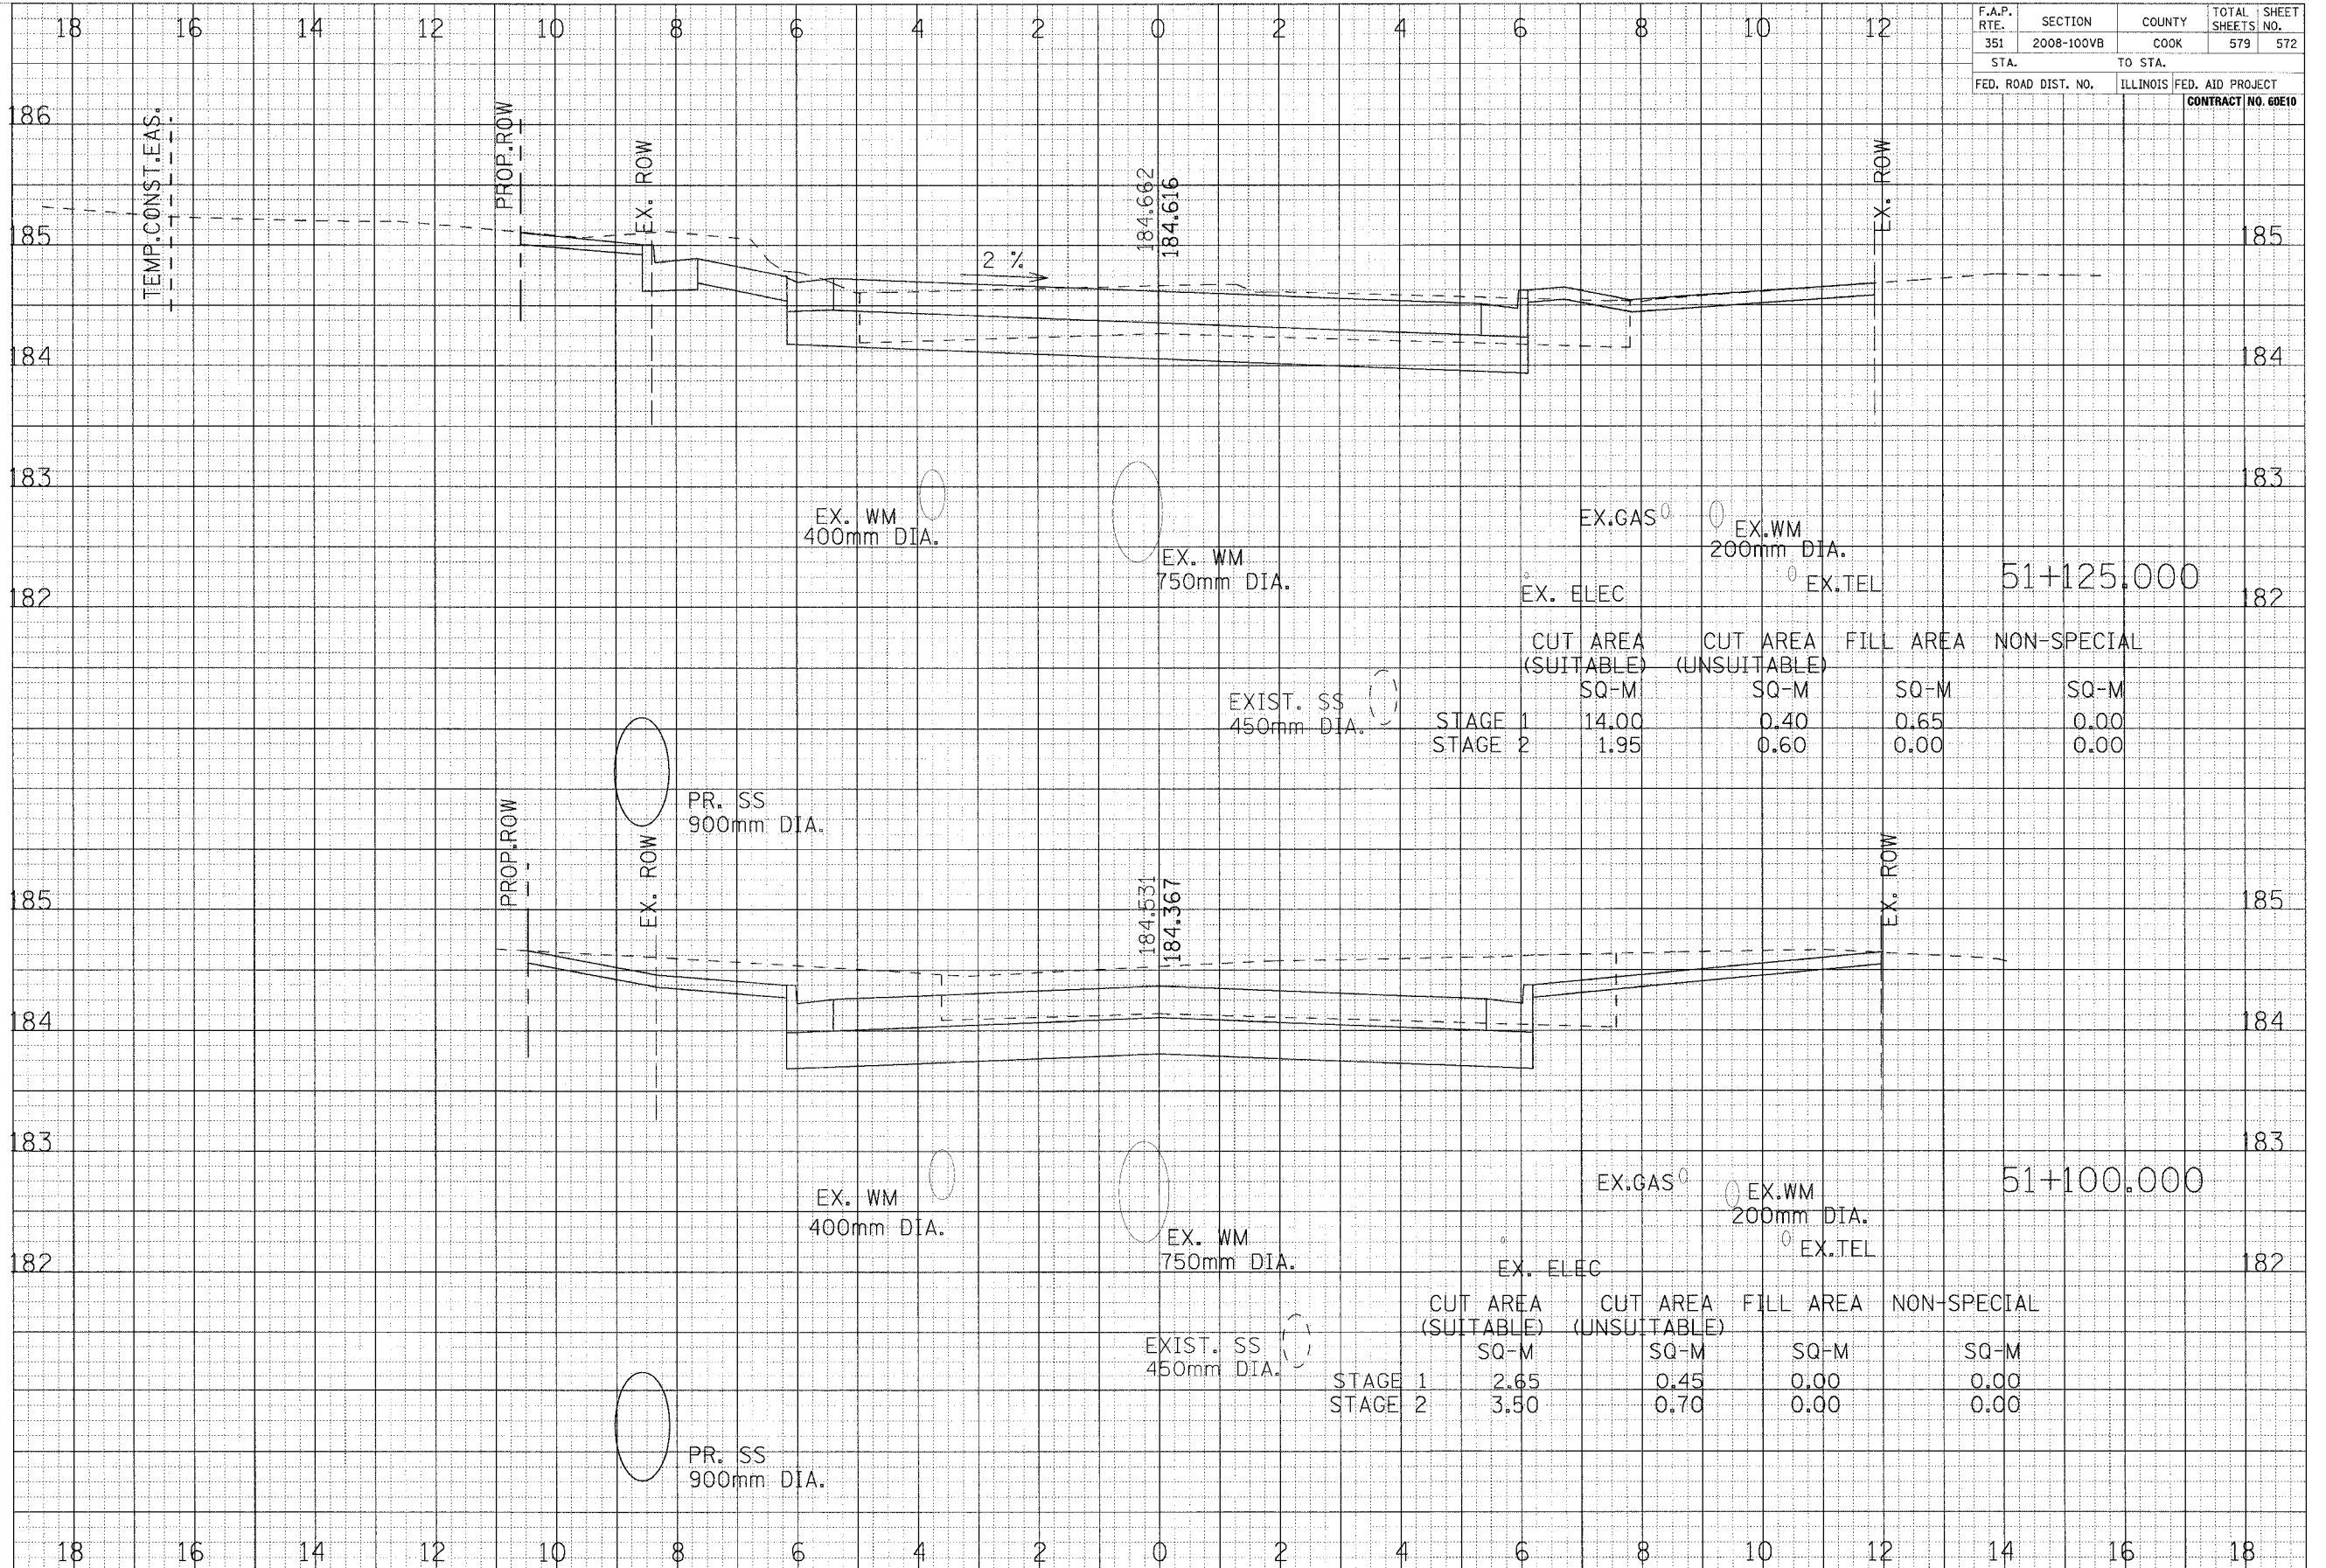

CROSS SECTIONS - WEST AVENUE