


F.A.P. RTE.	SECTION	COUNTY	TOTAL SHEETS: NO.
351	2008-100VB	COOK	579 574
STA.	TO STA.		
FED. ROAD DIST. NO.	ILLINOIS	FED. AID PROJECT	CONTRACT NO. 60E10

DATE: _____ BY: _____
 SUPERSED
 FINISHED
 SURVEY
 PLOTTED
 TEMPLATE
 NOTE BOOK
 AREAS CHECKED
 NO. _____

DATE: _____ BY: _____
 SUPERSED
 ORIGINAL
 SURVEY
 PLOTTED
 TEMPLATE
 NOTE BOOK
 AREAS CHECKED
 NO. _____

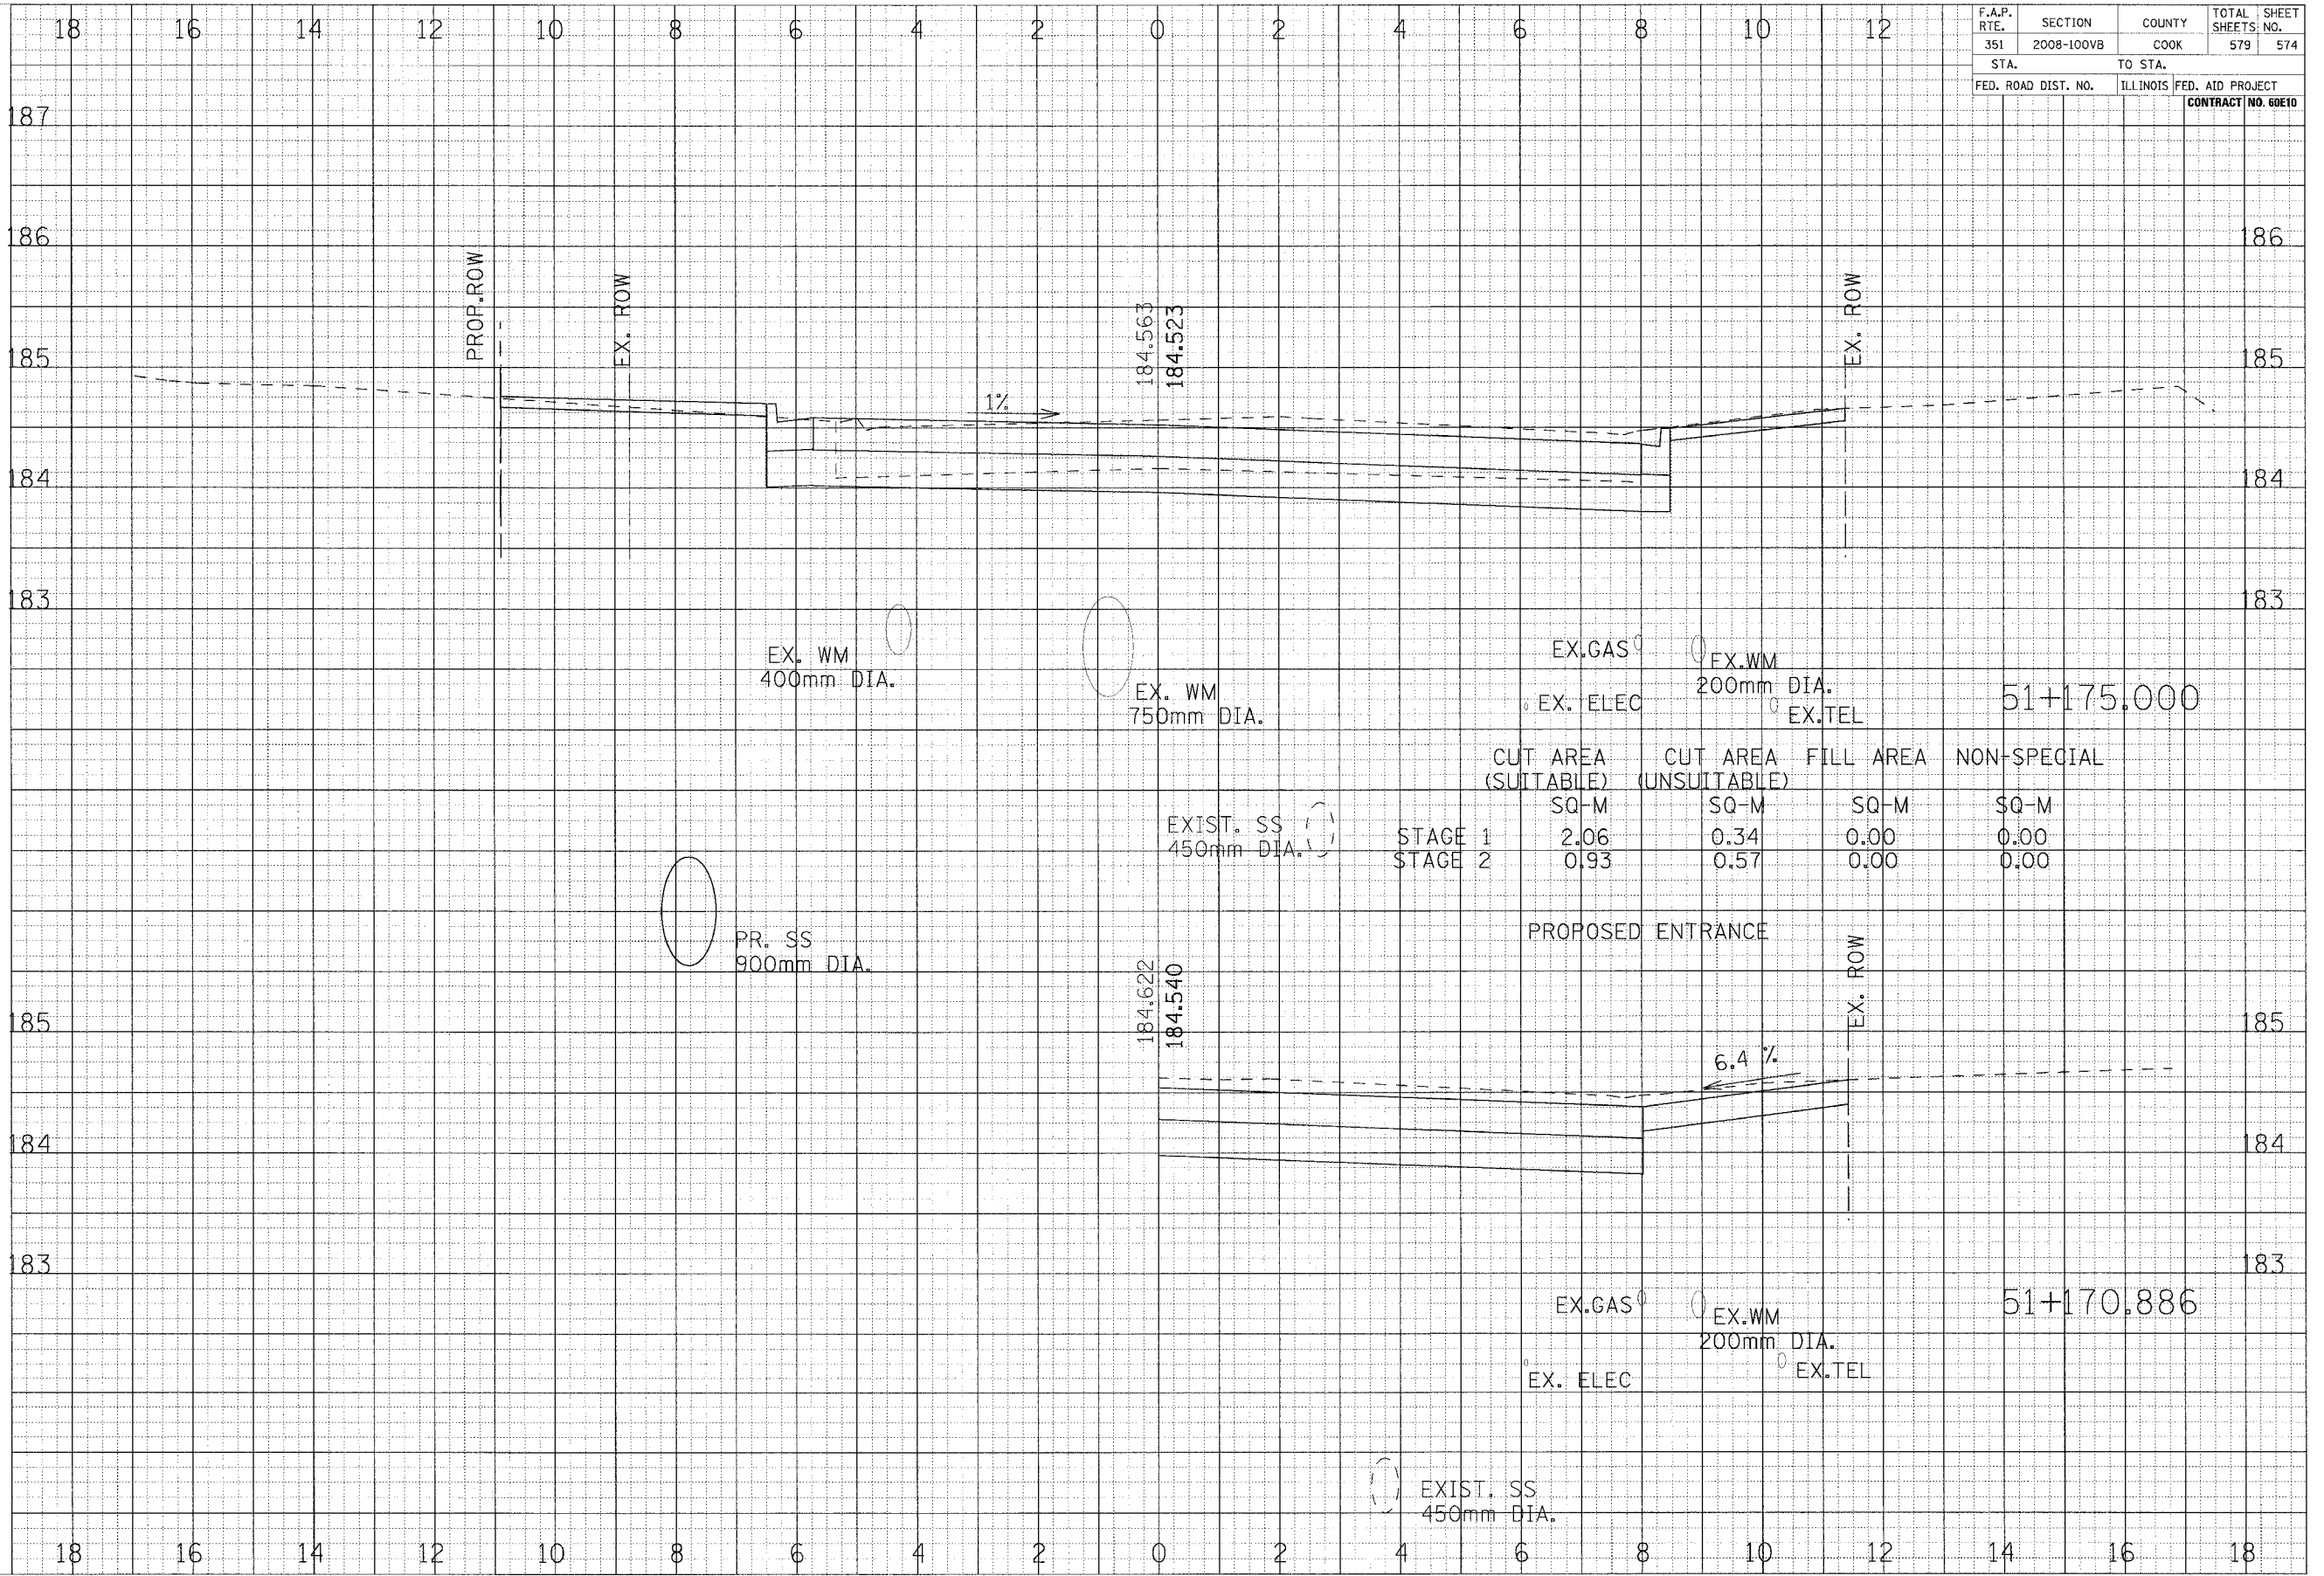

CROSS SECTIONS - WEST AVENUE