



EXISTING TYPICAL SECTION IL ROUTE 47

STA 0+00 TO STA 8+72
 STA 32+50 TO STA 158+88
 STA 167+22 TO STA 325+00

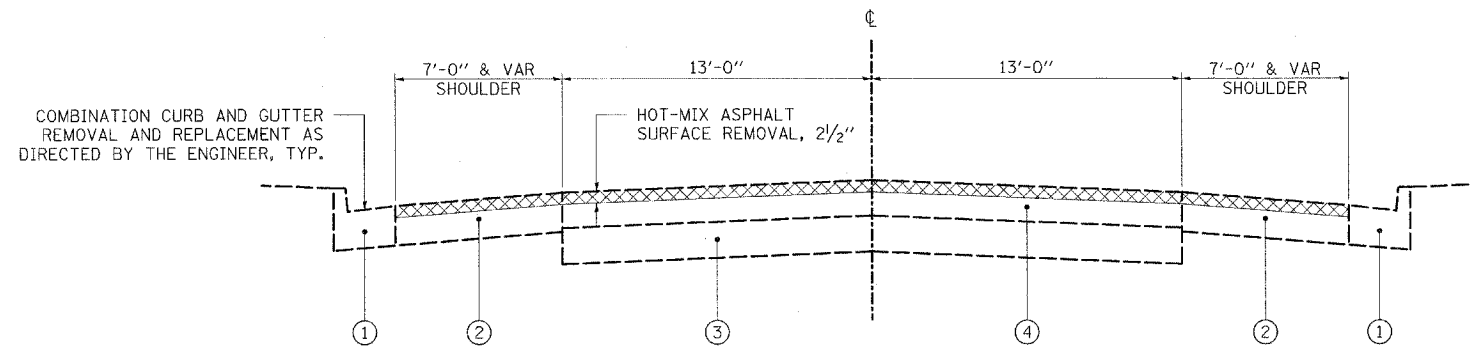

EXISTING TYPICAL SECTION IL ROUTE 47

STA 8+72 TO STA 32+50

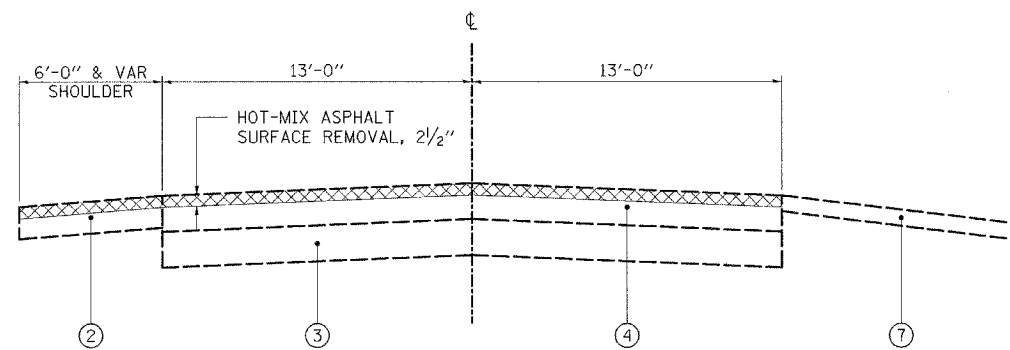

EXISTING TYPICAL SECTION IL ROUTE 47

STA 158+88 TO STA 167+22

LEGEND

- ① EXISTING GUTTER OR COMBINATION CURB AND GUTTER
- ② EXISTING HOT-MIX ASPHALT SHOULDER
- ③ EXISTING P.C.C. PAVEMENT, ±9"
- ④ EXISTING HOT-MIX ASPHALT PAVEMENT, ±9 1/2" (BEFORE SURFACE REMOVAL)
- ⑤ PROPOSED POLYMERIZED LEVELING BINDER (MACHINE METHOD), IL-4.75, N50, 3/4"
- ⑥ PROPOSED POLYMERIZED HOT-MIX ASPHALT SURFACE COURSE, "MIX F", N90, 1 3/4"
- ⑦ EXISTING AGGREGATE SHOULDER

PLOT DATE = 4/18/2008
 FILE NAME = k:\11225504\cvt1\shhets\11225504_EXIST.TYPICAL.dgn
 PLOT SCALE = 1:1
 MODEL = Default

DESIGNED - LCM	REVISED -
DRAWN - LCM	REVISED -
CHECKED - BLB	REVISED -
DATE - 3/28/08	REVISED -

F.A.P. RTE.	SECTION	COUNTY	TOTAL SHEETS	SHEET NO.
326	106X-RS-6	KANE	23	4
FED. ROAD DIST. NO. 1 ILLINOIS FED. AID PROJECT			CONTRACT NO. 60E19	