


MATCH LINE STA. 60+00

MATCH LINE STA. 75+00


IL RTE. 47

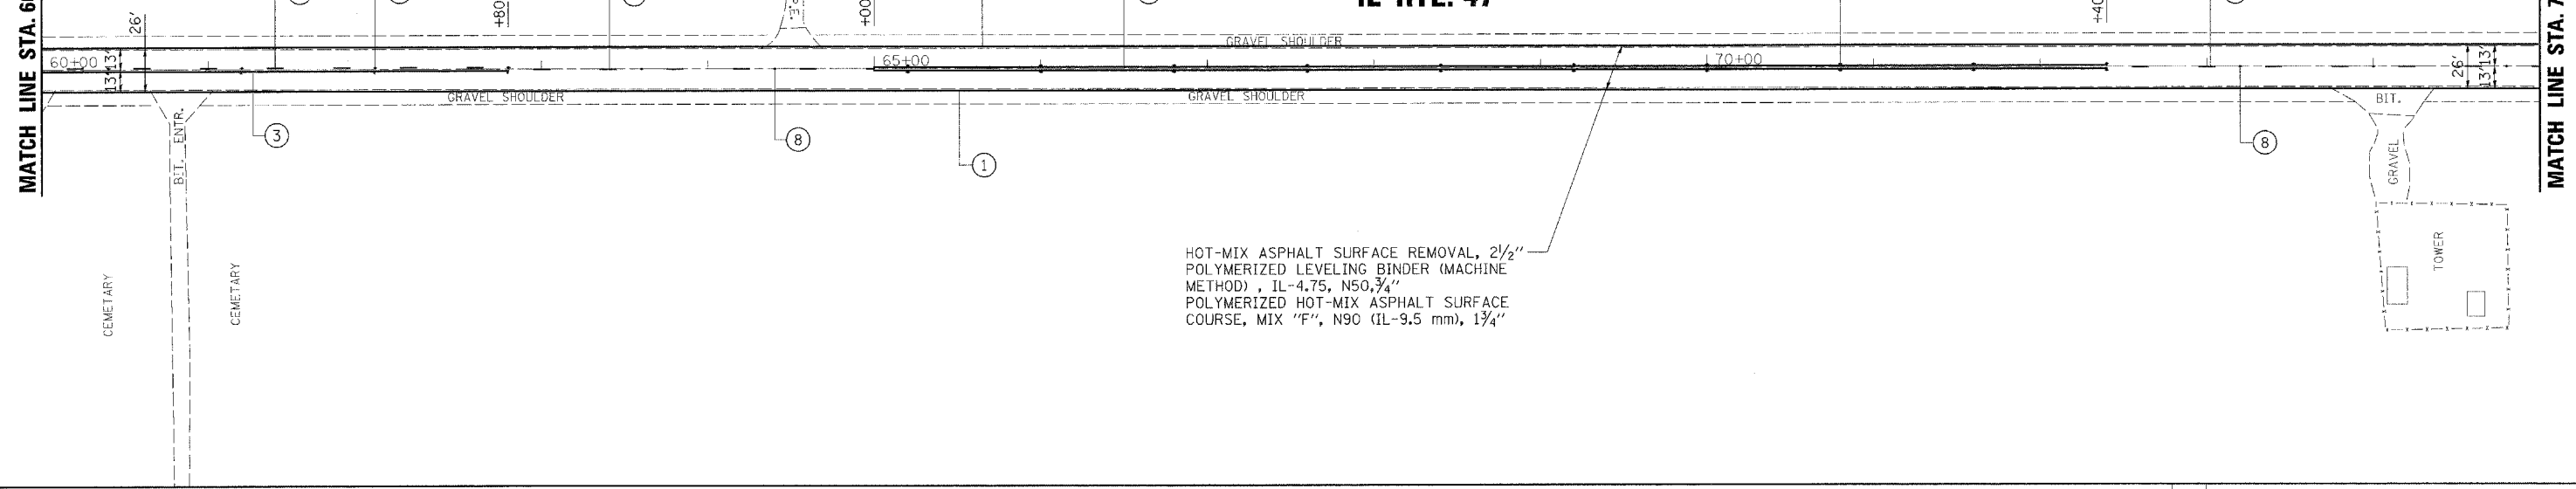

MATCH LINE STA. 75+00

MATCH LINE STA. 90+00

IL RTE. 47

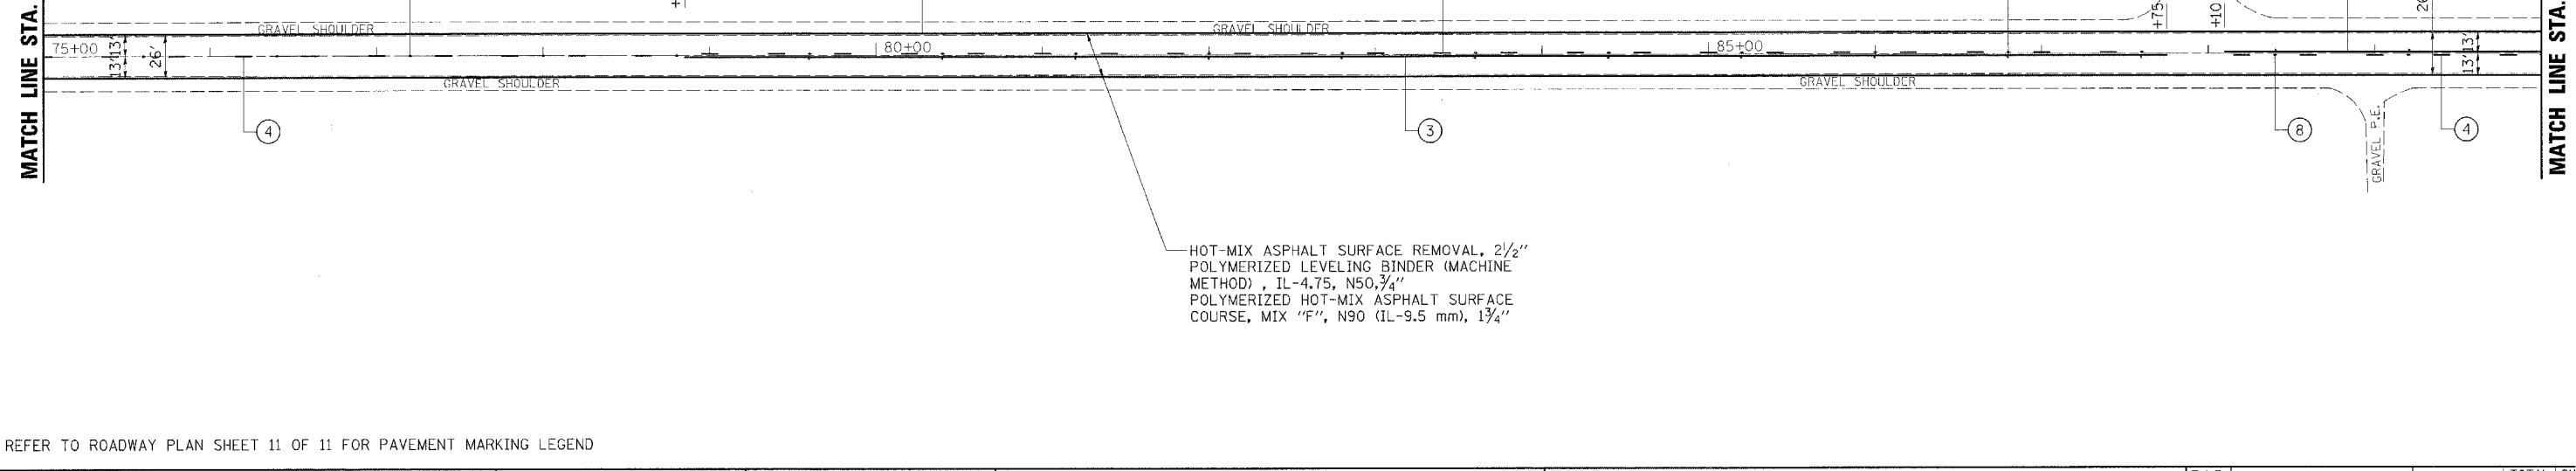

HOT-MIX ASPHALT SURFACE REMOVAL, 2 1/2"
 POLYMERIZED LEVELING BINDER (MACHINE METHOD), IL-4.75, N50, 3/4"
 POLYMERIZED HOT-MIX ASPHALT SURFACE COURSE, MIX "F", N90 (IL-9.5 mm), 1 3/4"

REFER TO ROADWAY PLAN SHEET 11 OF 11 FOR PAVEMENT MARKING LEGEND

PLOT DATE = 4/18/2009
 FILE NAME = H:\11225304\sheet11\sheet11.dwg
 PLOT SCALE = 1"=50'
 PLOT NAME =
 NOTES =
 DWG FILE =



200 West Front Street
 Wheaton, IL 60187

DESIGNED - LCM	REVISED -
DRAWN - JMT	REVISED -
CHECKED - BLB	REVISED -
DATE - 3/28/08	REVISED -

STATE OF ILLINOIS
 DEPARTMENT OF TRANSPORTATION

IL ROUTE 47 EXISTING & PROPOSED ROADWAY PLAN	
SCALE: 1"=50'	SHEET NO. 3 OF 11 SHEETS
STA. 60+00 TO STA. 90+00	

F.A.P. RTE.	SECTION	COUNTY	TOTAL SHEETS	SHEET NO.
326	106X-RS-6	KANE	23	8
FED. ROAD DIST. NO. 1 ILLINOIS FED. AID PROJECT			CONTRACT NO. 60E19	