


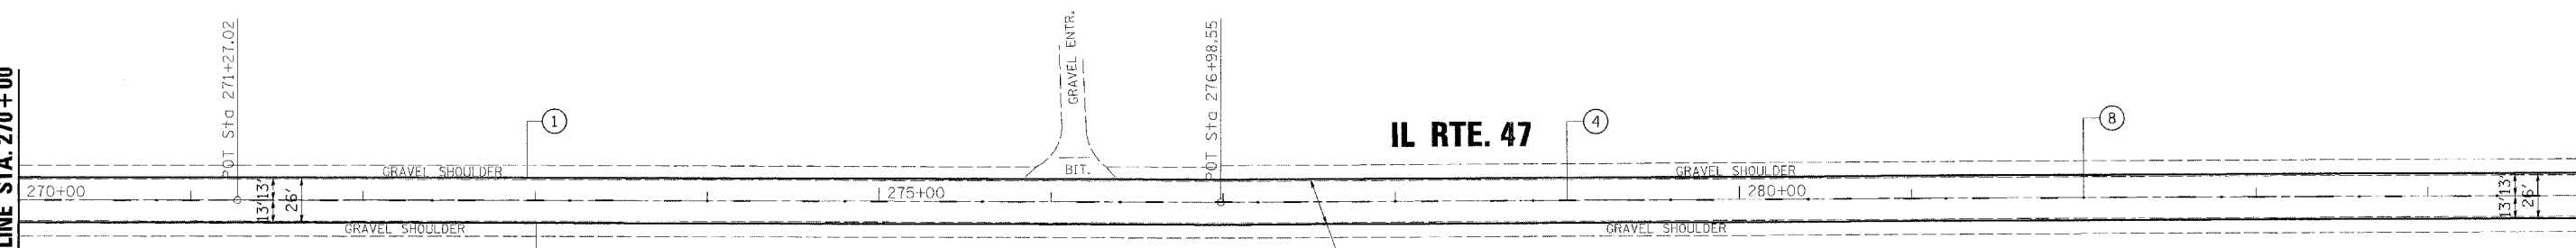

MATCH LINE STA. 270+00

MATCH LINE STA. 285+00




IL RTE. 47

HOT-MIX ASPHALT SURFACE REMOVAL, 2 1/2"
 POLYMERIZED LEVELING BINDER (MACHINE METHOD), IL-4.75, N50, 3/4"
 POLYMERIZED HOT-MIX ASPHALT SURFACE COURSE, MIX "F", N90 (IL-9.5 mm), 1 3/4"

MATCH LINE STA. 285+00

MATCH LINE STA. 300+00

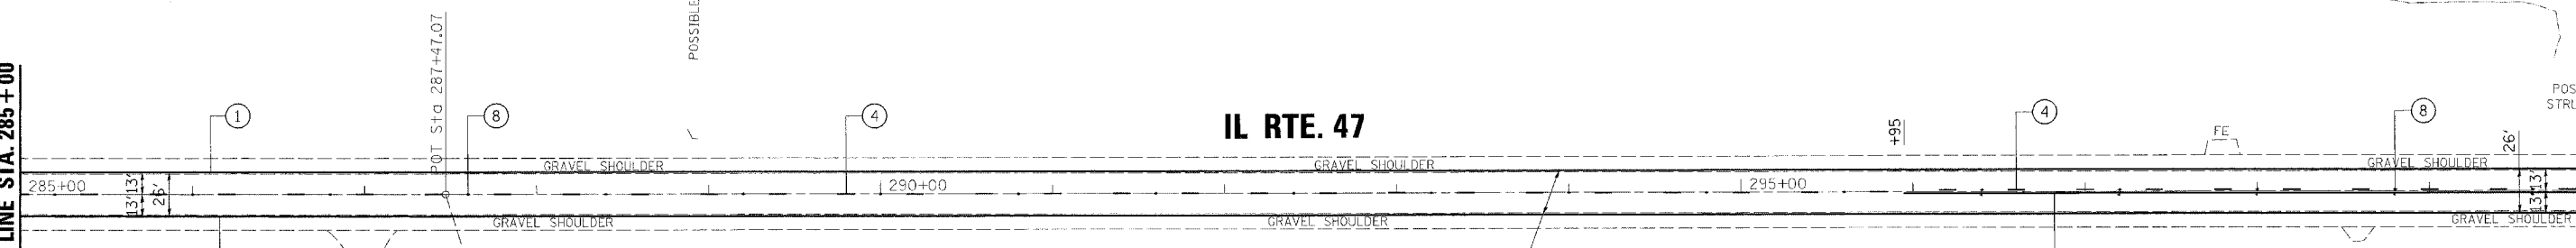

IL RTE. 47

CARLETTA ROAD

HOT-MIX ASPHALT SURFACE REMOVAL, 2 1/2"
 POLYMERIZED LEVELING BINDER (MACHINE METHOD), IL-4.75, N50, 3/4"
 POLYMERIZED HOT-MIX ASPHALT SURFACE COURSE, MIX "F", N90 (IL-9.5 mm), 1 3/4"

REFER TO ROADWAY PLAN SHEET 11 OF 11 FOR PAVEMENT MARKING LEGEND

PLOT DATE = 4/18/2008
 FILE NAME = h:\11225584\carletta\11225584-PLAN10.dgn
 PLOT SCALE = 1"=50'
 MODEL = Default



200 West Front Street
 Wheaton, IL 60187

DESIGNED - LCM	REVISED -
DRAWN - JMT	REVISED -
CHECKED - BLB	REVISED -
DATE - 3/28/08	REVISED -

STATE OF ILLINOIS
 DEPARTMENT OF TRANSPORTATION

IL ROUTE 47 EXISTING & PROPOSED ROADWAY PLAN	
SCALE: 1"=50'	SHEET NO. 10 OF 11 SHEETS
STA. 270+00 TO STA. 300+00	

F.A.P. RTE. 326	SECTION 106X-RS-6	COUNTY KANE	TOTAL SHEETS 23	SHEET NO. 15
CONTRACT NO. 60E19				
FED. ROAD DIST. NO. 1 ILLINOIS FED. AID PROJECT				