

FILE NAME: N:\P\01\3224\3224\_38\Design\ProposedPlan\3224\_38-100a84.dwg

**Ciorba Group, Inc.**  
 CONSULTING ENGINEERS  
 6607 North Cumberland Avenue, Suite 402  
 Chicago, Illinois 60656  
 Tel. 773.776.4000 Fax 773.776.4014


USER NAME = mbalog	DESIGNED - RD	REVISED -
PLOT SCALE = 1/202300" = 1" IN.	DRAWN - RD	REVISED -
PLOT DATE = 4/5/2008	CHECKED - WBL	REVISED -
	DATE - 04/7/2008	REVISED -

**STATE OF ILLINOIS  
 DEPARTMENT OF TRANSPORTATION**

**ILLINOIS ROUTE 58  
 BASSWOOD ROAD TO I-290  
 DETECTOR LOOP REPLACEMENT**

SCALE: N.T.S. SHEET NO. OF SHEETS STA. TO STA.

F.A.P. RTE.	SECTION	COUNTY	TOTAL SHEETS	SHEET NO.
599	582 R (1 & 3) RS-1	COOK	27	12
FED. ROAD DIST. NO. - [ILLINOIS] FED. AID PROJECT			CONTRACT NO. 60E21	

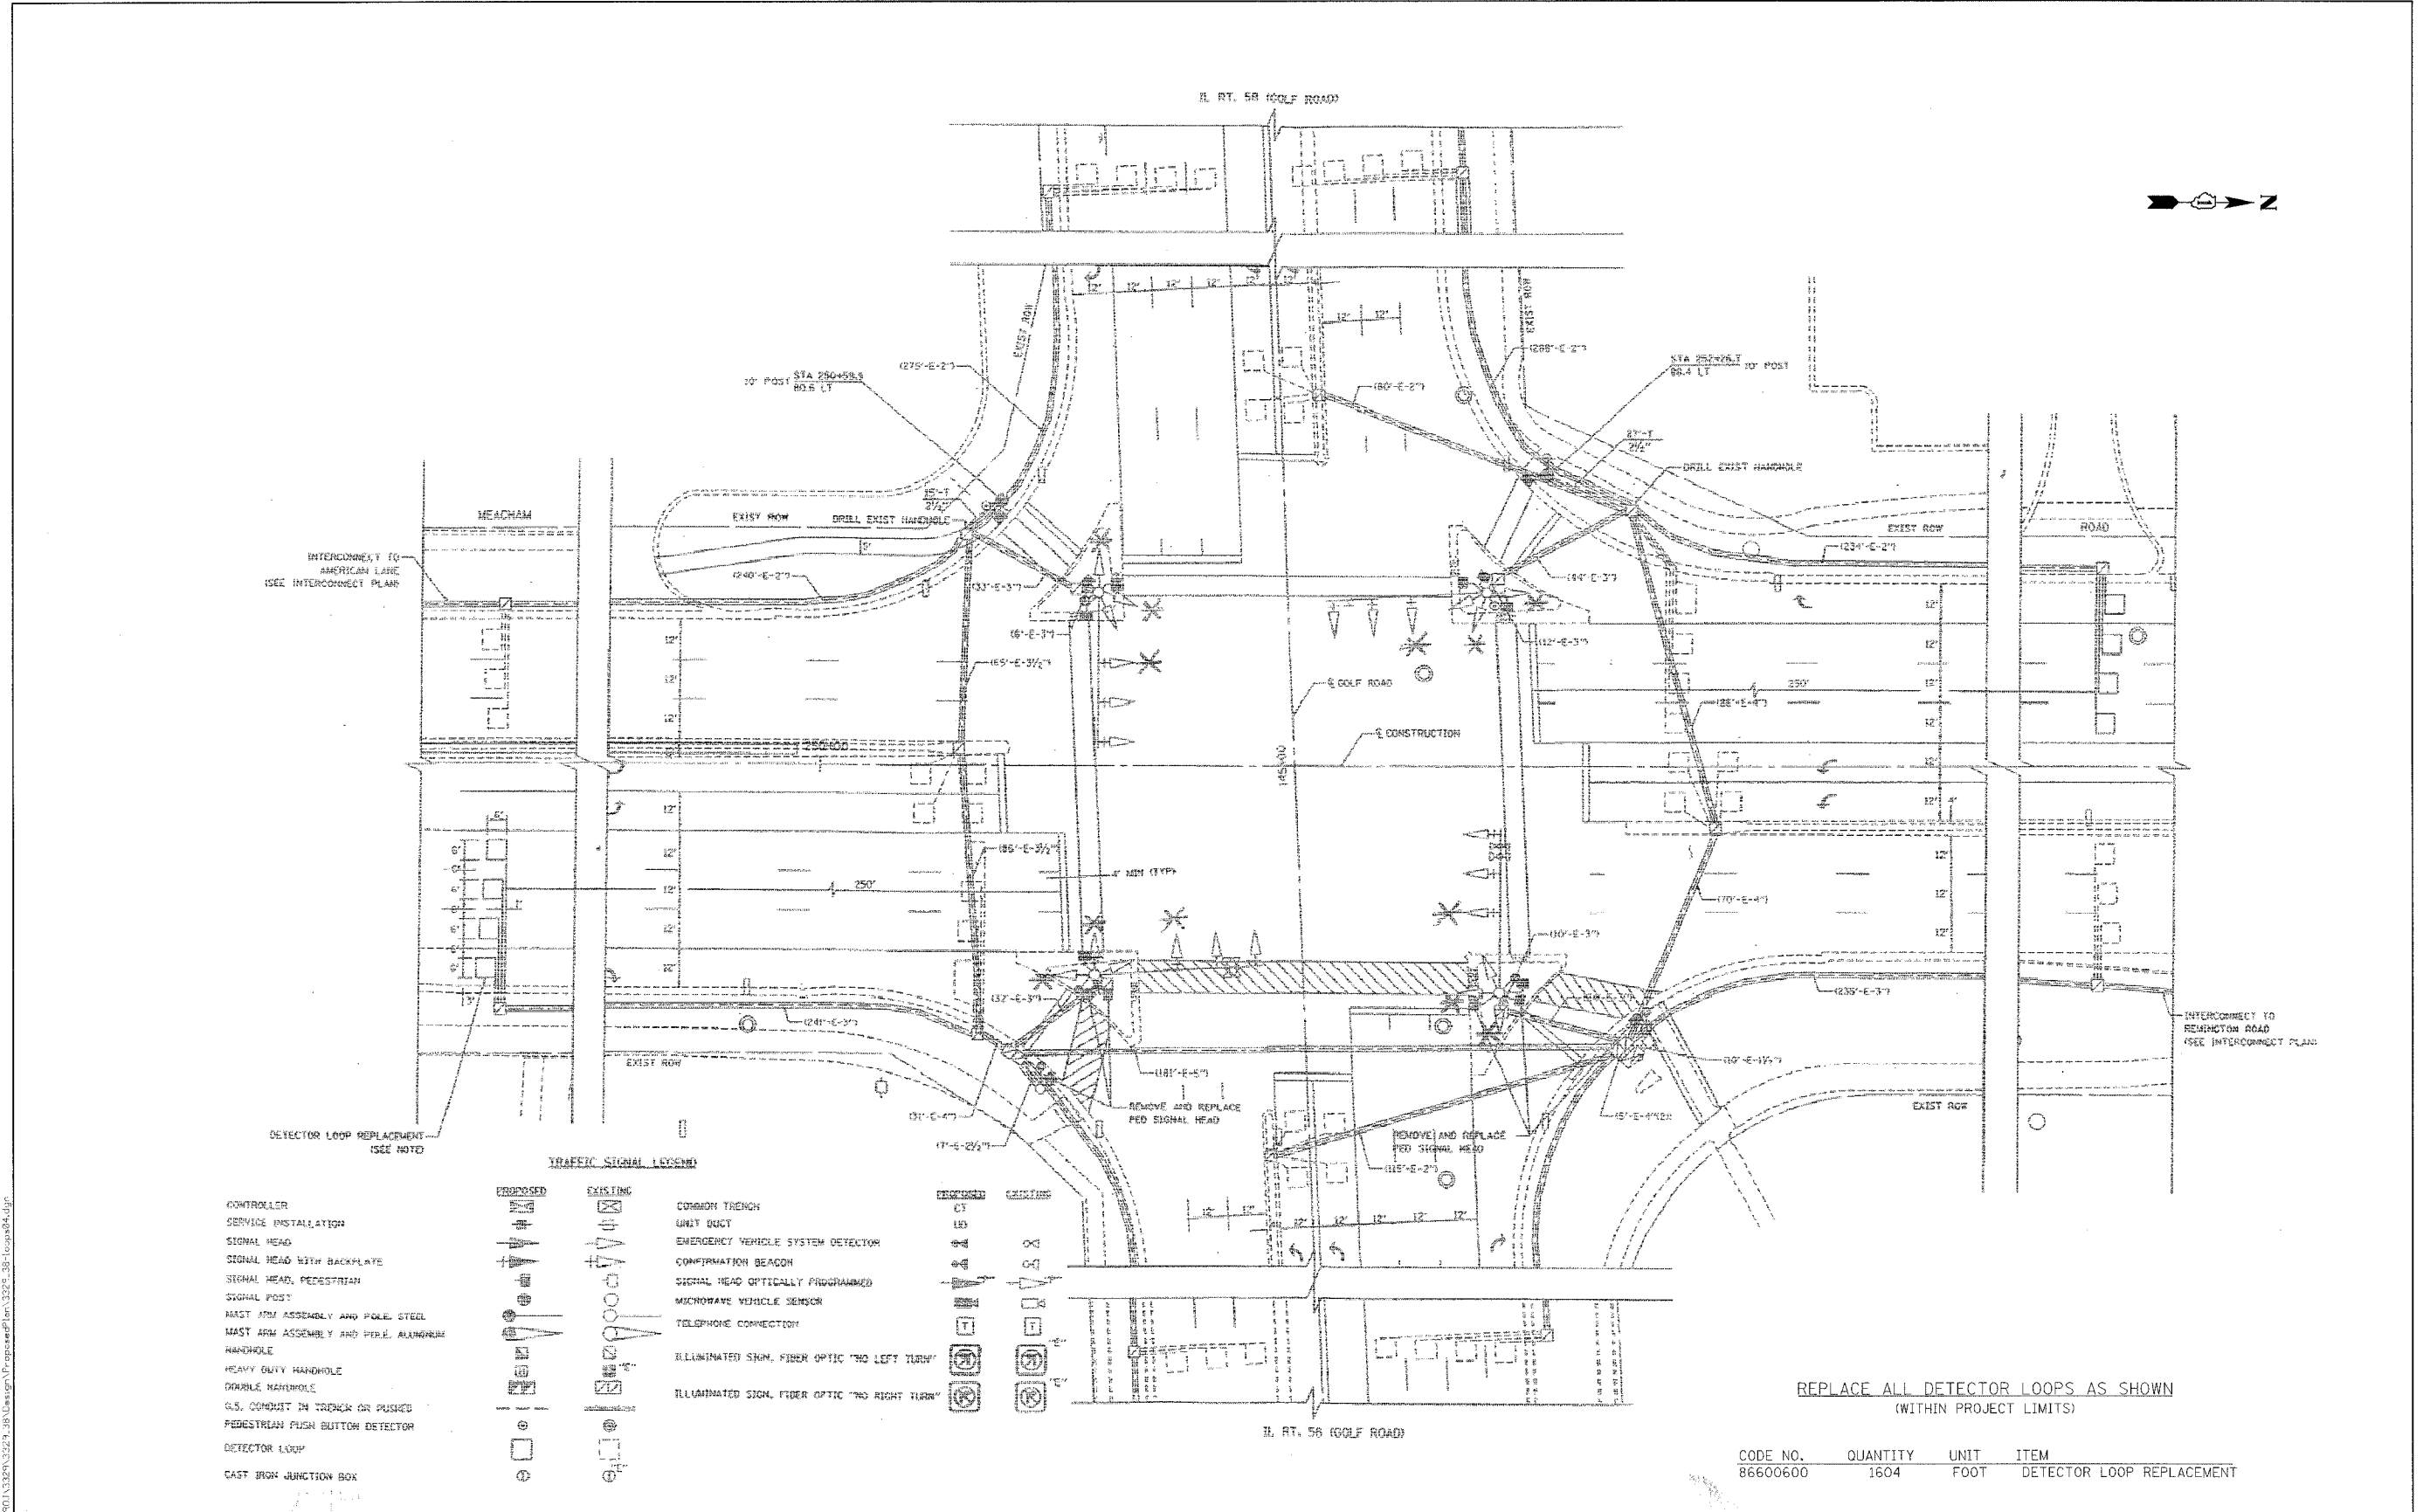

REPLACE ALL DETECTOR LOOPS AS SHOWN  
 (WITHIN PROJECT LIMITS)

CODE NO.	QUANTITY	UNIT	ITEM
86600600	1604	FOOT	DETECTOR LOOP REPLACEMENT