


RESURFACING - TRAFFIC SIGNAL SCHEDULE OF QUANTITIES

The "Pay Items" below are paid separately as per the attached "Specification" for MAGNETIC DETECTOR REMOVAL AND DETECTOR LOOP INSTALLATION.

Code No.	Pay Item	Unit	Quantity
85000200	MAINTENANCE OF EXISTING TRAFFIC SIGNAL INSTALLATION	EACH	
87301305	ELECTRIC CABLE IN CONDUIT, LEAD-IN, NO. 14 1 PAIR	FOOT	
88500100	INDUCTIVE LOOP DETECTOR	EACH	
88600100	DETECTOR LOOP, TYPE 1	FOOT	

**NOTE:**  
THIS PLAN IS FOR THE PURPOSE OF REPLACING THE DETECTOR LOOPS ONLY. ALL OTHER INFORMATION SHOWN IS NOT RELATED AND WILL BE DISREGARDED.

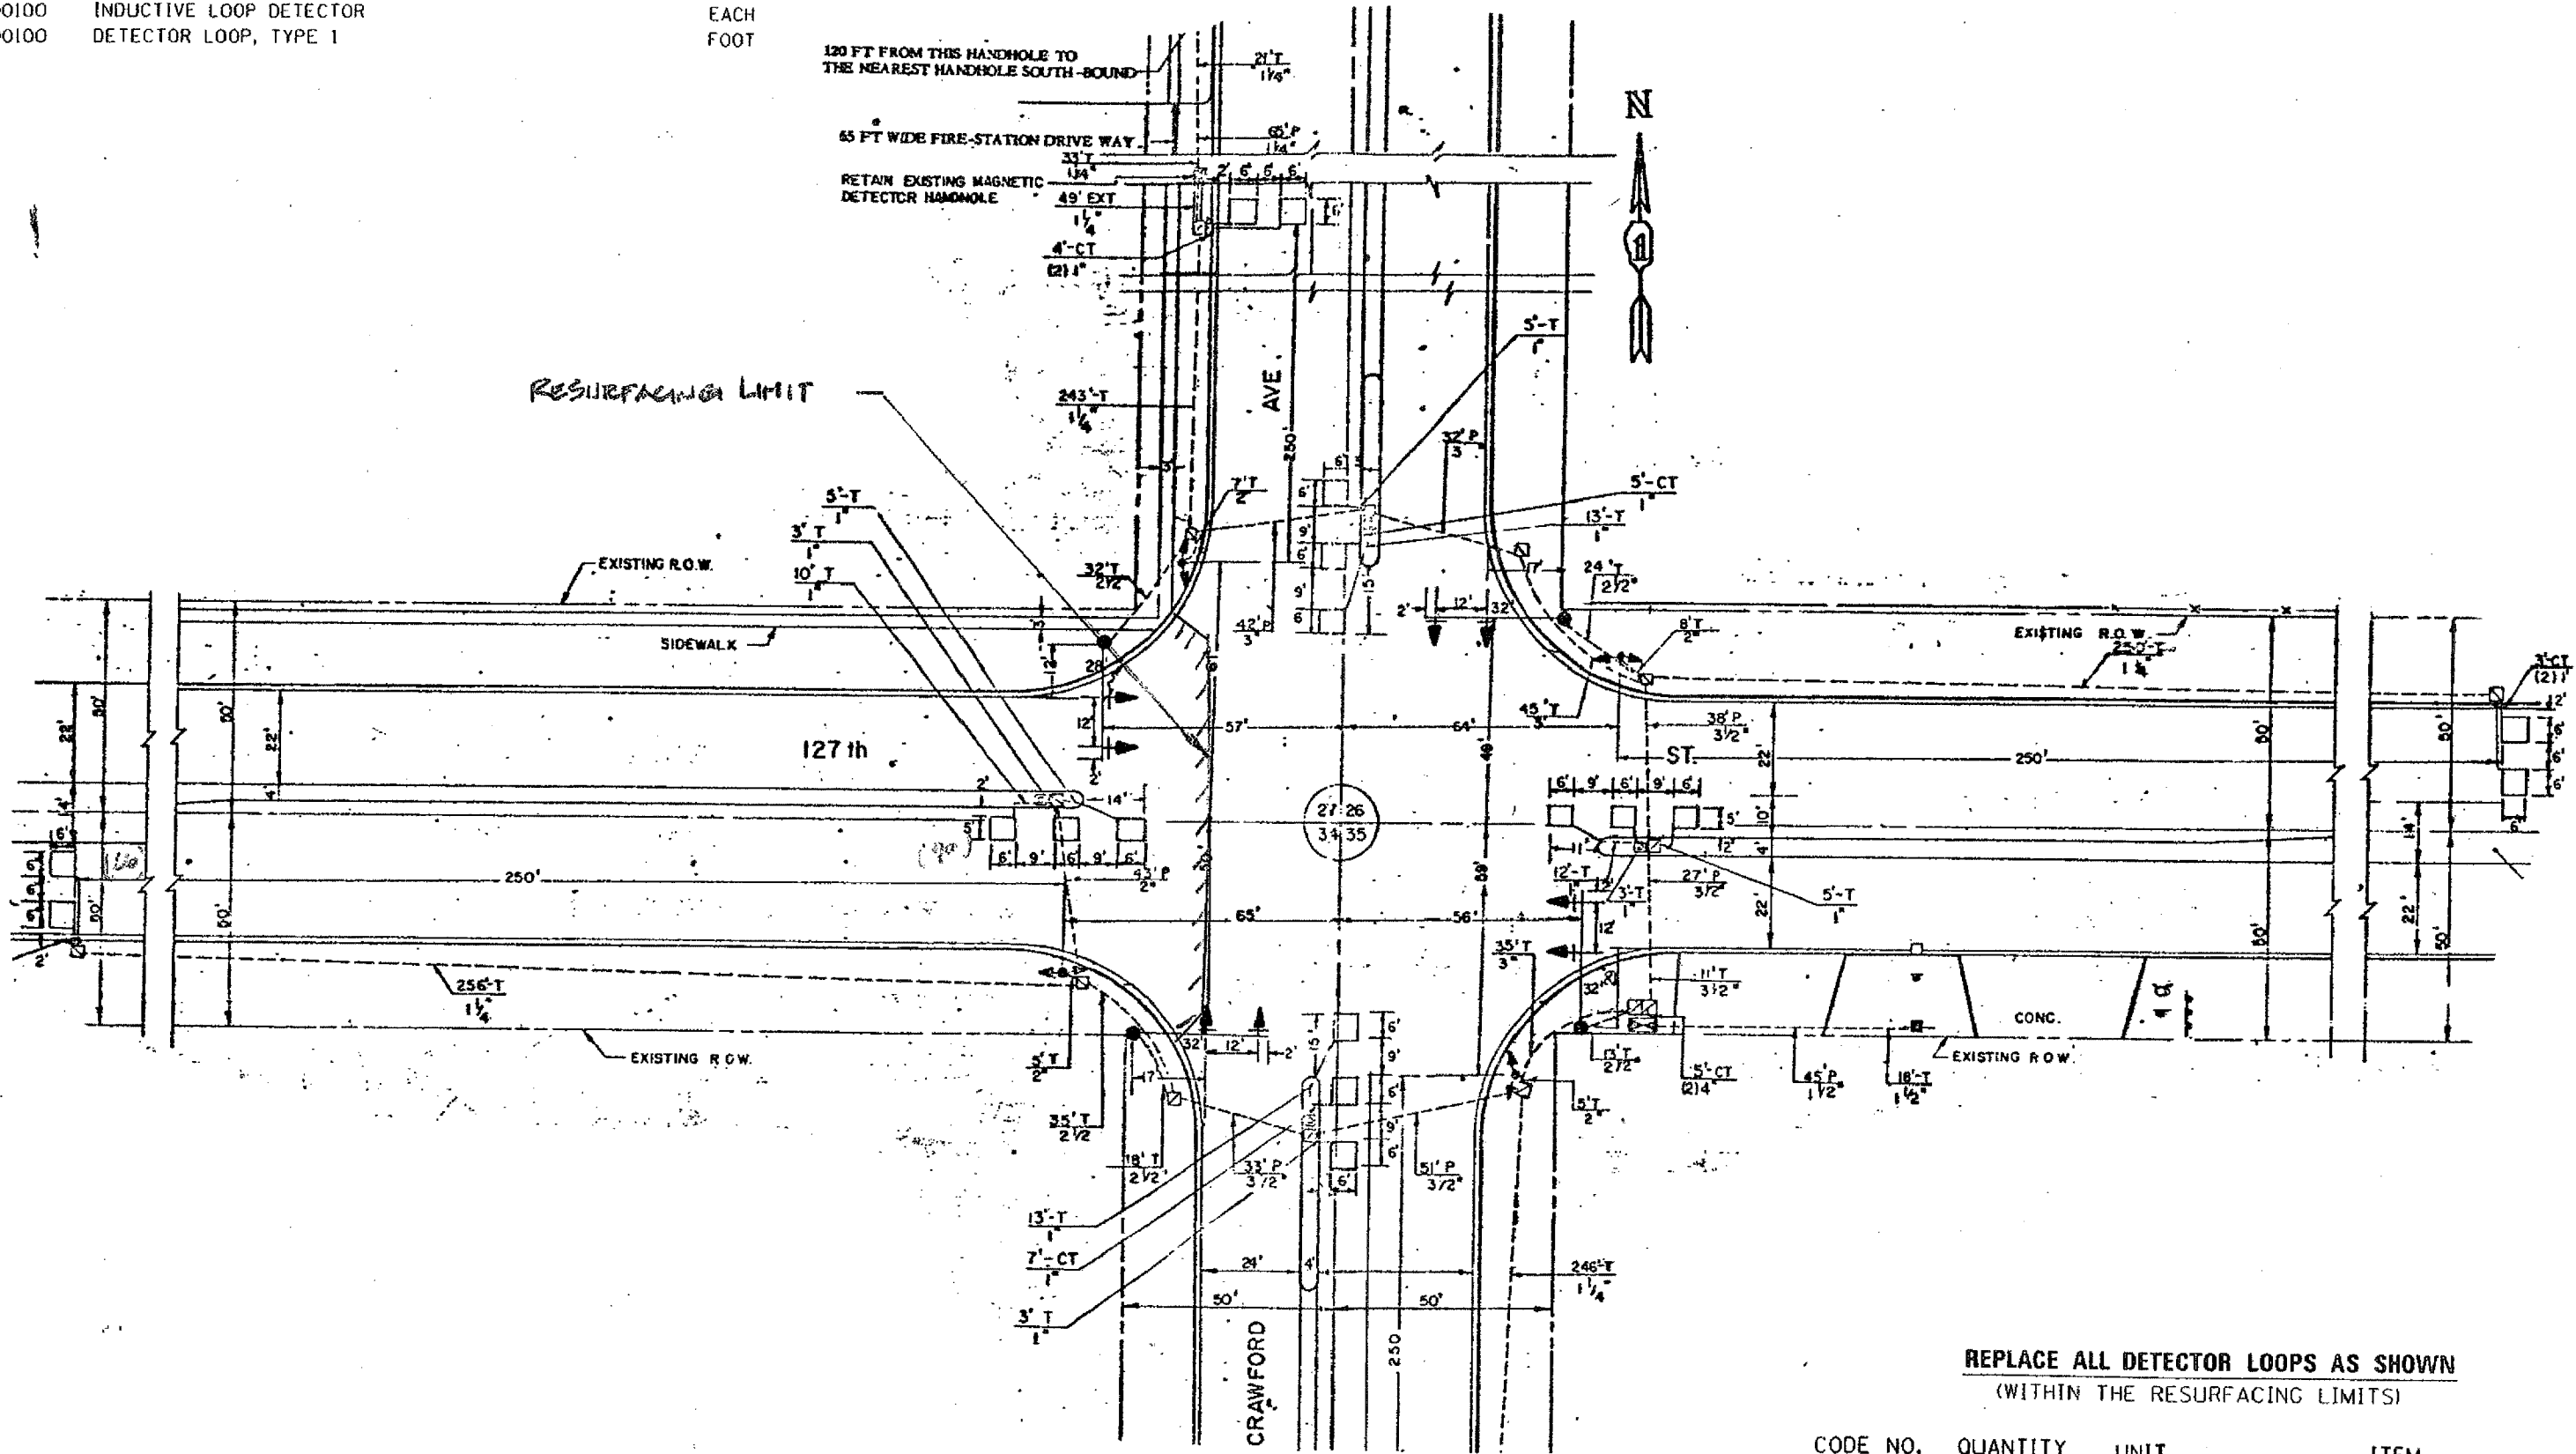

**REPLACE ALL DETECTOR LOOPS AS SHOWN  
(WITHIN THE RESURFACING LIMITS)**

CODE NO.	QUANTITY	UNIT	ITEM
86600600	156	FOOT	DETECTOR LOOP REPLACEMENT

FILE NAME : \\proj\proj\127th\127th.dgn	USER NAME : kenthphycjbo	DESIGNED : -	REVISED : -
PLT SCALE : 40.0000 1/2 IN.	CHECKED : -	DRAWN : -	REVISED : -
PLT DATE : 2/29/2008	DATE : -	CHECKED : -	REVISED : -

STATE OF ILLINOIS  
DEPARTMENT OF TRANSPORTATION

DETECTOR LOOP REPLACEMENT  
127TH STREET @ PILGRIM RD.

F.A.P. RATE: 344	SECTION: 3034 RS-4	COUNTY: COOK	TOTAL SHEETS: 21	SHEET NO.: 8
SCALE: SHEET NO. OF SHEETS STA. TO STA.		CONTRACT NO. 60E30		