

RESURFACING - TRAFFIC SIGNAL SCHEDULE OF QUANTITIES


The "Pay Items" below are paid separately as per the attached "Specification" for MAGNETIC DETECTOR REMOVAL AND DETECTOR LOOP INSTALLATION.

| Code No. | Pay Item | Unit | Quantity |
|----------|---|------|----------|
| 85000200 | MAINTENANCE OF EXISTING TRAFFIC SIGNAL INSTALLATION | EACH | |
| 87301305 | ELECTRIC CABLE IN CONDUIT, LEAD-IN, NO. 14 1 PAIR | FOOT | |
| 88500100 | INDUCTIVE LOOP DETECTOR | EACH | |
| 88600100 | DETECTOR LOOP, TYPE 1 | FOOT | |

NOTE:
THIS PLAN IS FOR THE PURPOSE OF REPLACING THE DETECTOR LOOPS ONLY. ALL OTHER INFORMATION SHOWN IS NOT RELATED AND WILL BE DISREGARDED.

TRAFFIC SIGNAL LEGEND

| | PROPOSED | EXISTING |
|--------------------------------------|----------|----------|
| CONTROLLER | [Symbol] | [Symbol] |
| SERVICE INSTALLATION | [Symbol] | [Symbol] |
| SIGNAL HEAD OPTICALLY PROGRAMMED | [Symbol] | [Symbol] |
| SIGNAL HEAD | [Symbol] | [Symbol] |
| SIGNAL HEAD, PEDESTRIAN | [Symbol] | [Symbol] |
| SIGNAL POST | [Symbol] | [Symbol] |
| MAST ARM ASSEMBLY AND POLE, ALUMINUM | [Symbol] | [Symbol] |
| HANDHOLE | [Symbol] | [Symbol] |
| HEAVY DUTY HANDHOLE | [Symbol] | [Symbol] |
| DOUBLE HANDHOLE | [Symbol] | [Symbol] |
| C. S. CONDUIT IN TRENCH OR PUSHED | [Symbol] | [Symbol] |
| PEDESTRIAN PUSHBUTTON DETECTOR | [Symbol] | [Symbol] |
| SIGNAL FACE WITH BACKPLATE | [Symbol] | [Symbol] |
| COMMON TRENCH | [Symbol] | [Symbol] |

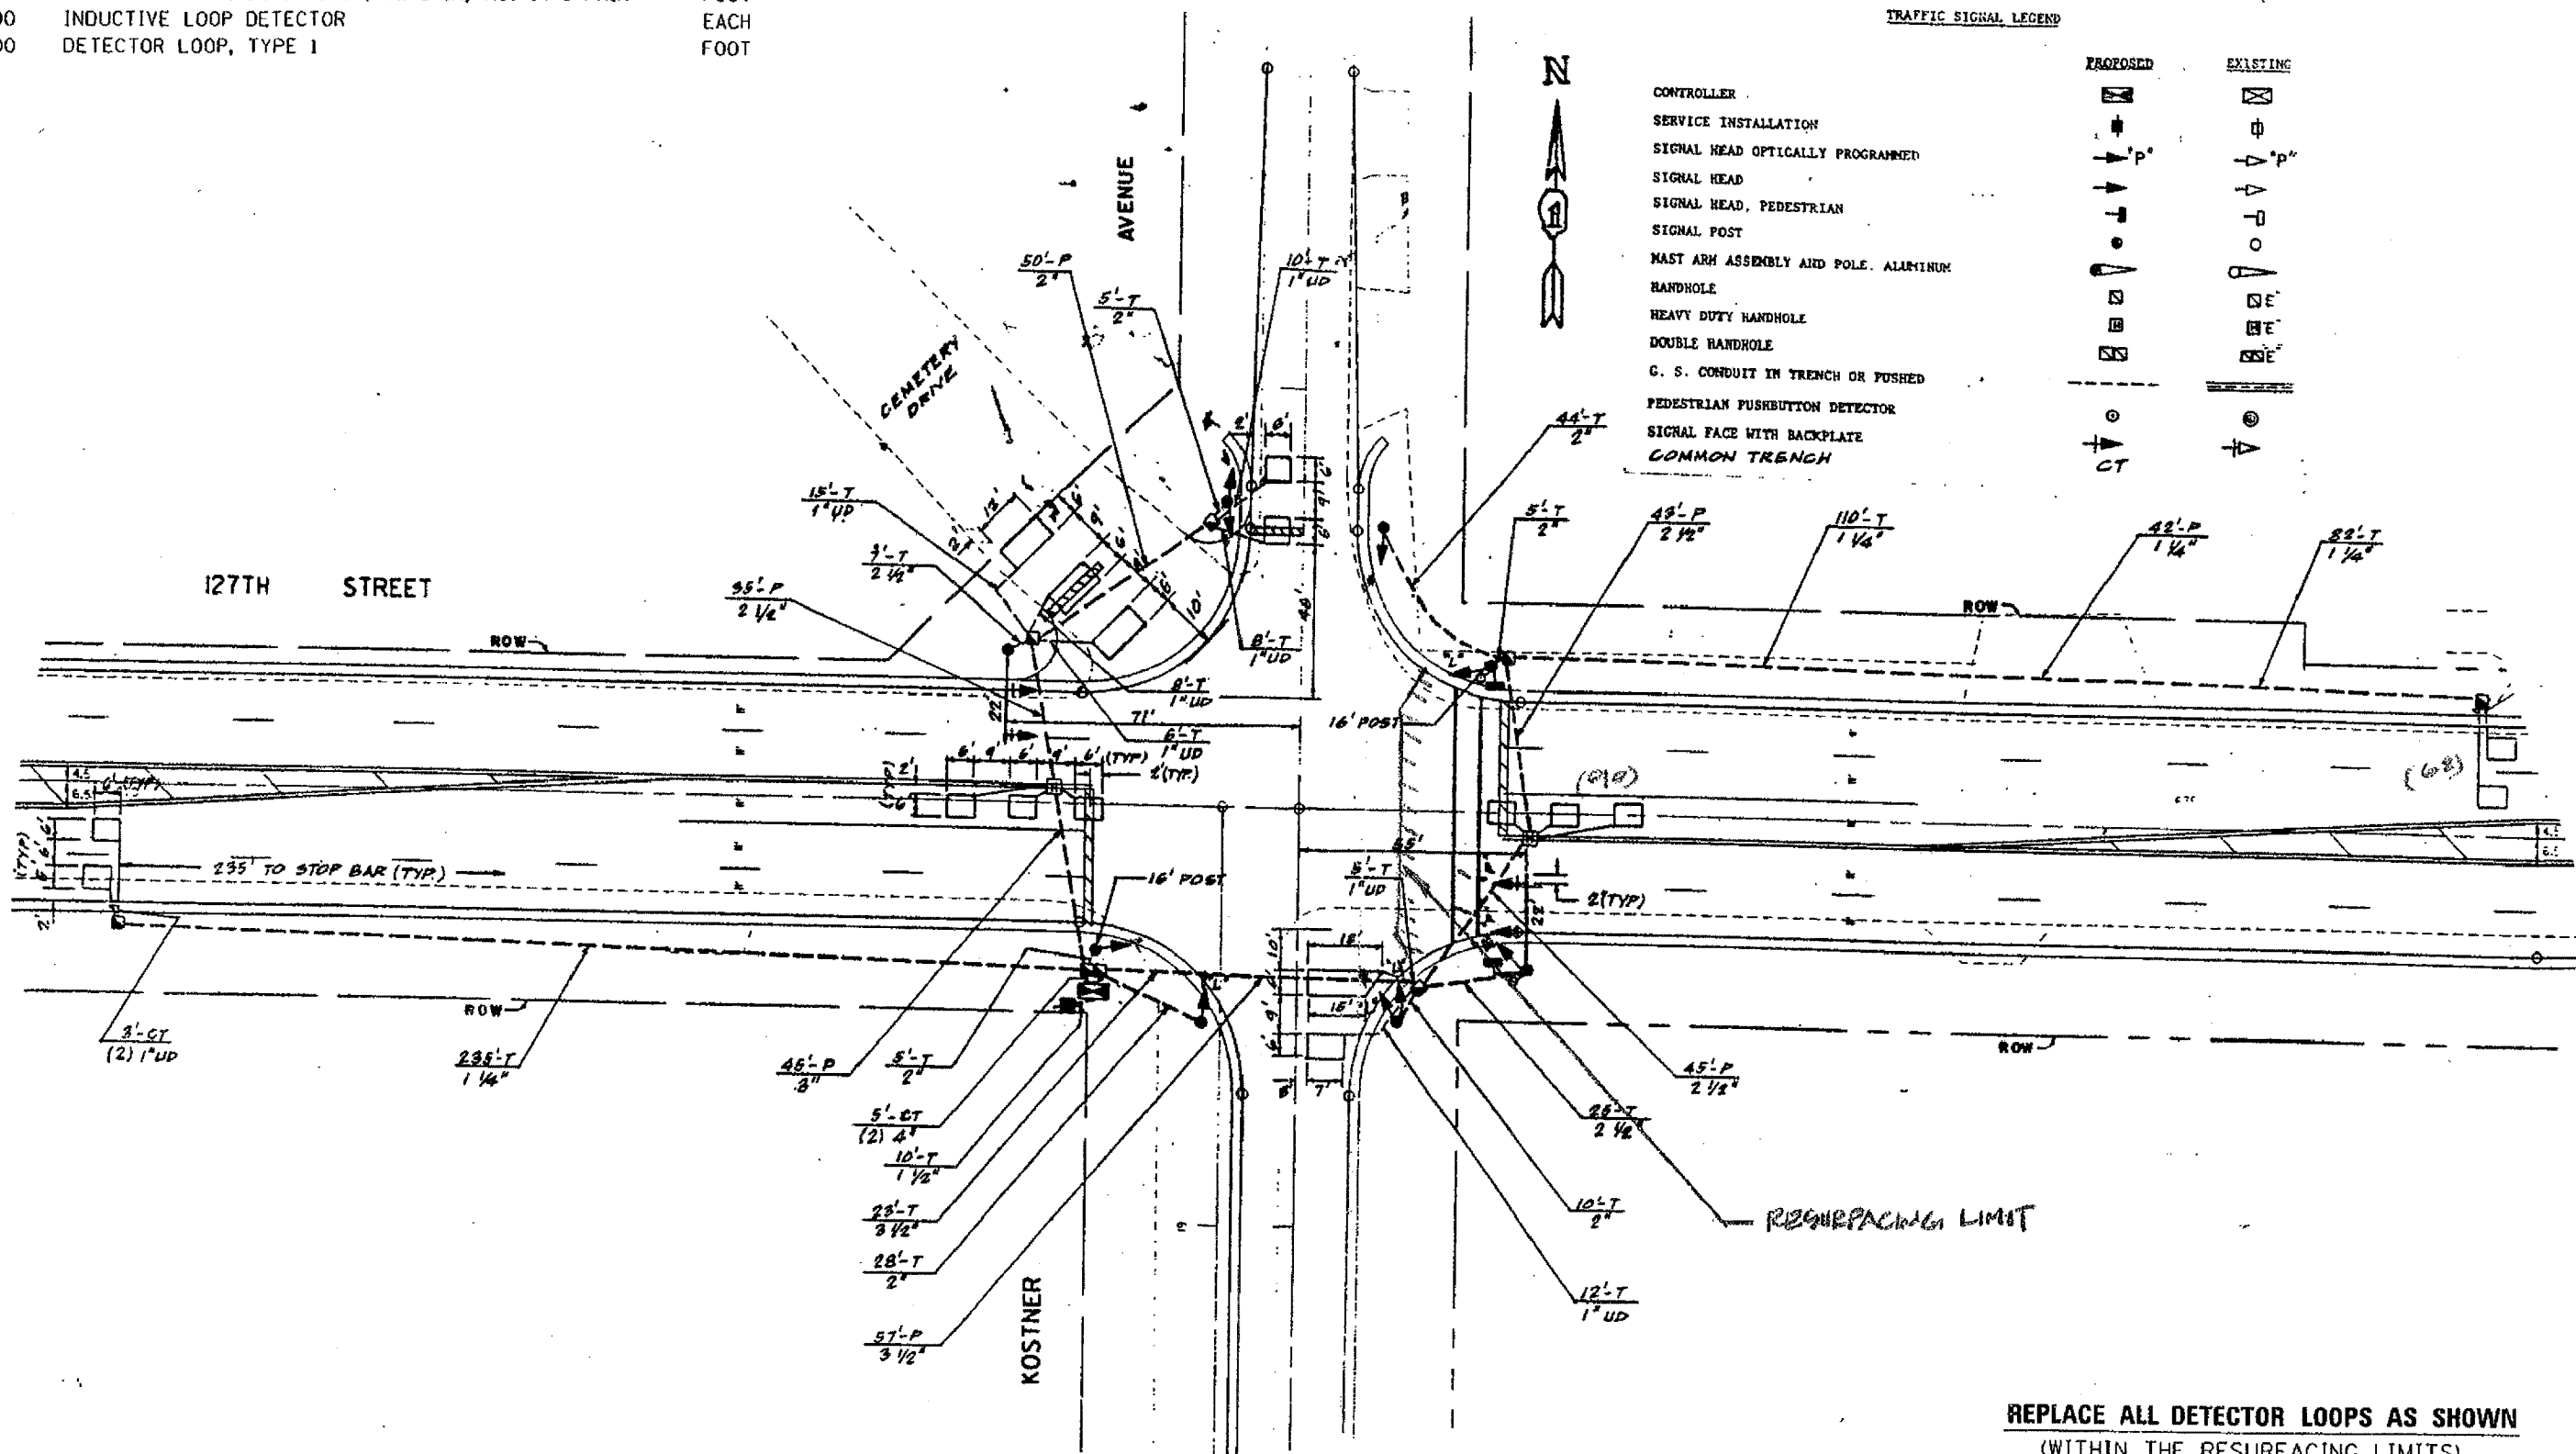

REPLACE ALL DETECTOR LOOPS AS SHOWN
(WITHIN THE RESURFACING LIMITS)

| CODE NO. | QUANTITY | UNIT | ITEM |
|----------|----------|------|---------------------------|
| 86600600 | 152 | FOOT | DETECTOR LOOP REPLACEMENT |

| | | | | | | | | | | | |
|---|-------------------------|-----------------|------------|---|--|--------------|---------------------|--------------|---------------------------|------------|--|
| FILE NAME: c:\projects\traffic\1070027\us12.20.45.dwg | USER NAME: kenthphixgbc | DESIGNED: - | REVISED: - | STATE OF ILLINOIS DEPARTMENT OF TRANSPORTATION | DETECTOR LOOP REPLACEMENT 127TH STREET @ KOSTNER AVE. | F.A.P. RTE.: | SECTION: | COUNTY: | TOTAL SHEETS: | SHEET NO.: | |
| | | DRAWN: - | REVISED: - | | | 344 | 3034 RS-4 | COOK | 21 | 9 | |
| | | CHECKED: - | REVISED: - | | | SCALE: | SHEET NO. OF SHEETS | STA. TO STA. | CONTRACT NO. 60E30 | | |
| | | DATE: 2/24/2008 | REVISED: - | | | | | | ILLINOIS FED. AID PROJECT | | |