


STATE OF ILLINOIS
DEPARTMENT OF TRANSPORTATION

| | | | | | |
|-----------------------|-------------|-------------------|--------------|-----------|---------------|
| ROUTE NO. | SECTION | COUNTY | TOTAL SHEETS | SHEET NO. | SHEET NO. S-3 |
| FAU 2697 | 2008-018 BR | COOK | 22 | 6 | S 16 SHEETS |
| FED. ROAD DIST. NO. 7 | ILLINOIS | FED. AID PROJECT- | | | |

Contract # 60E47

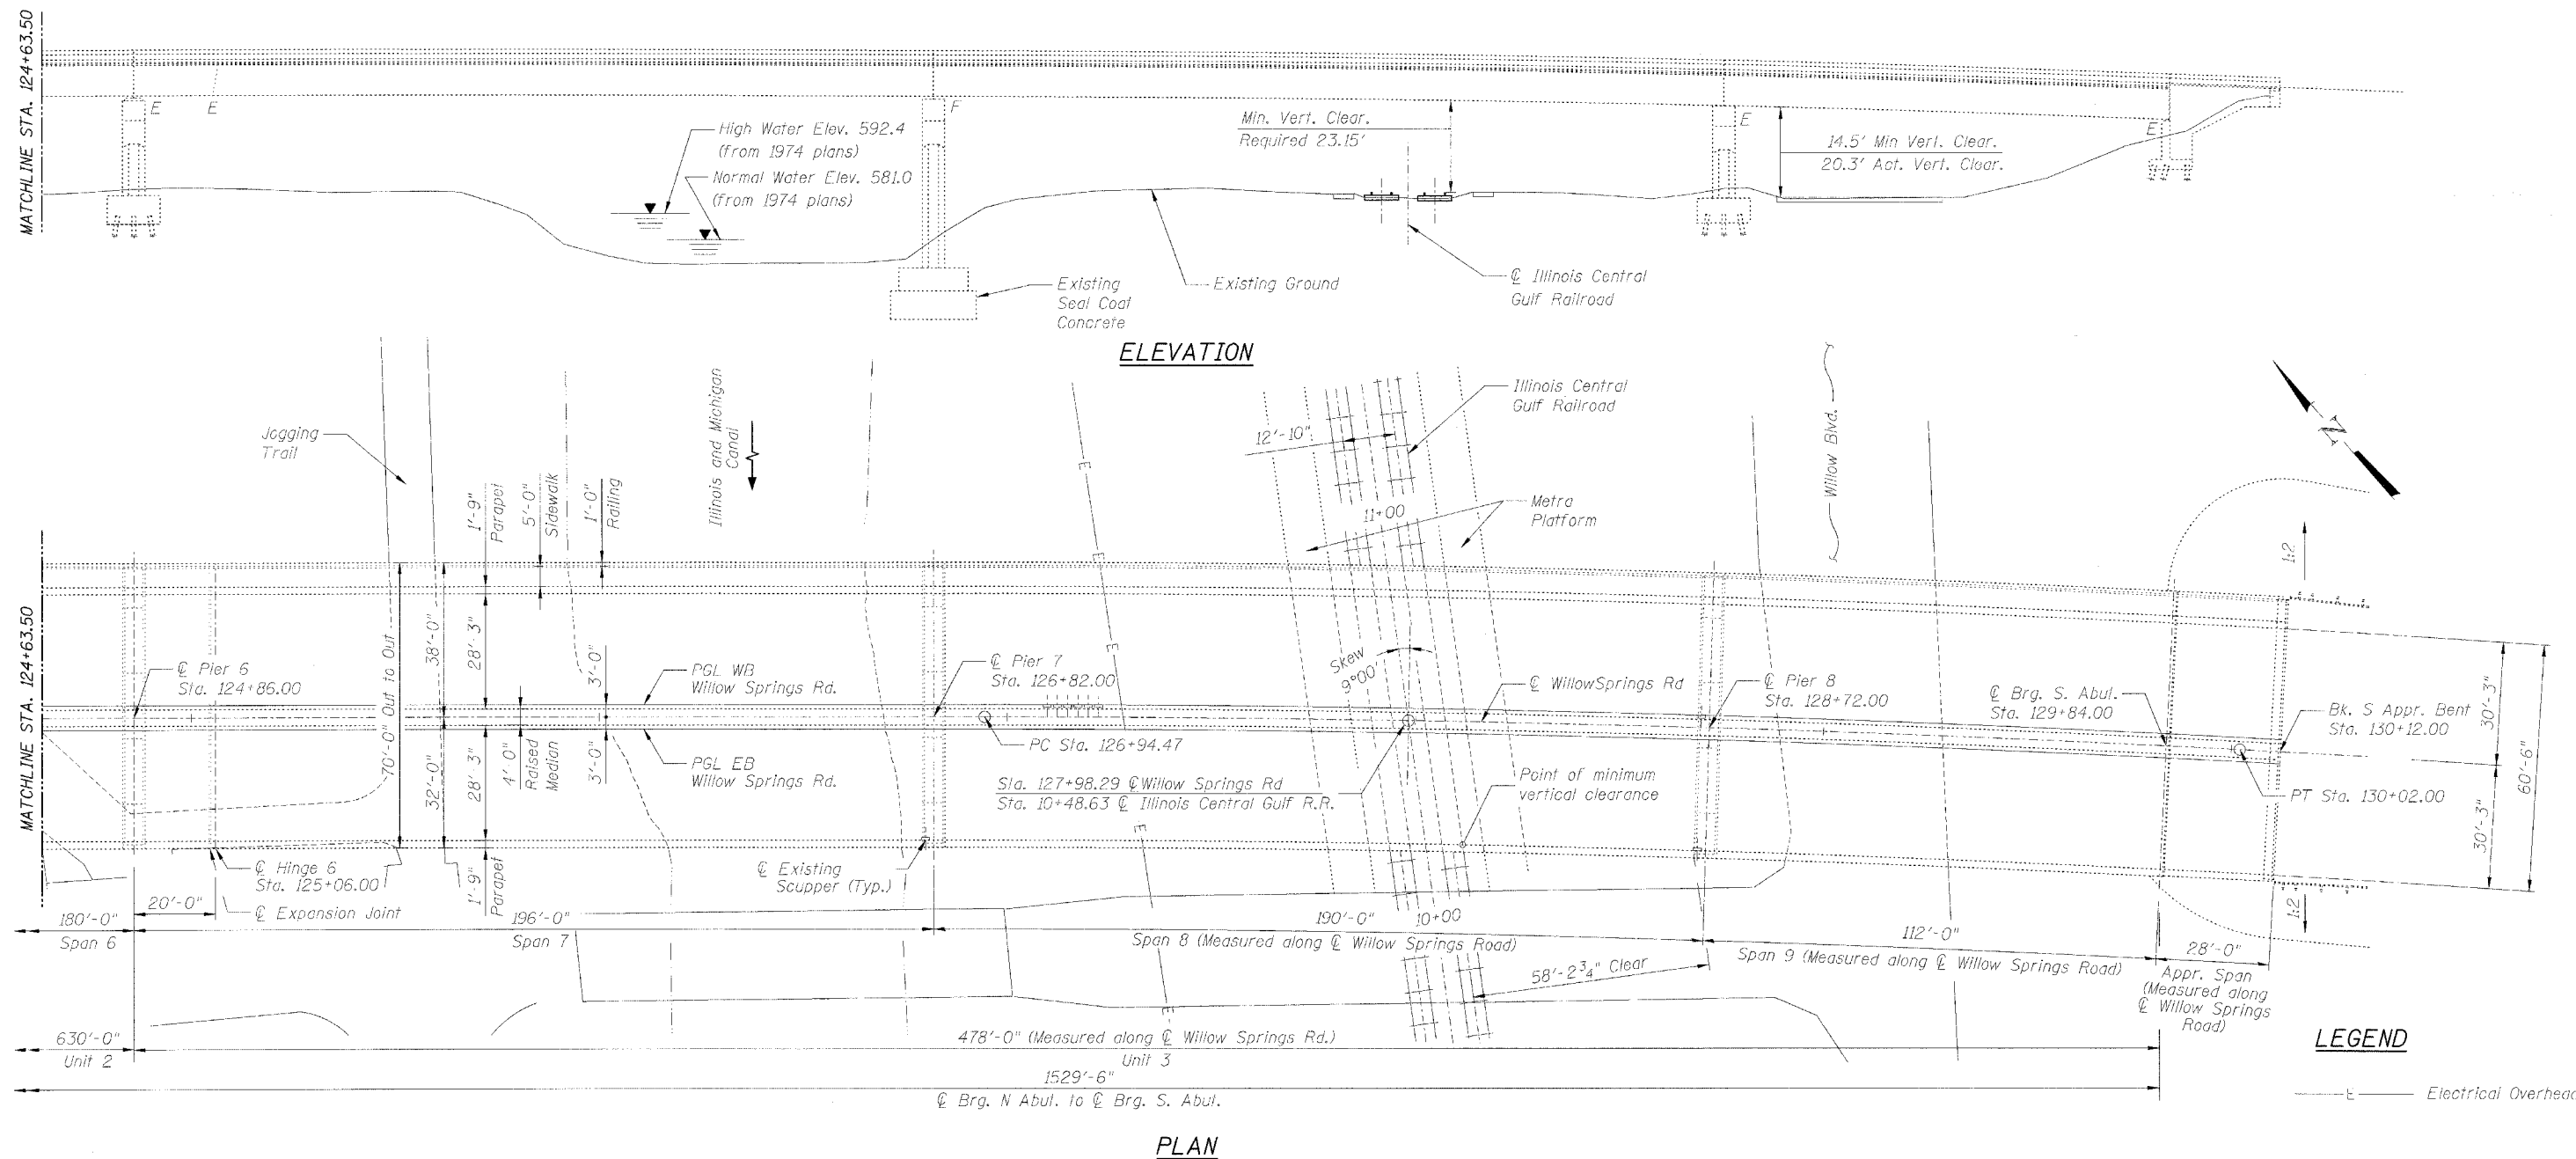

HORIZONTAL CURVE

PC = Sta. 126+94.47
 PT = Sta. 130+02.00
 PI = Sta. 128+48.23
 $\Delta = 3^{\circ}04'31.0''$
 $\Delta = 1^{\circ}00'00''$
 T = 153.80
 L = 307.53'
 B = 2.06'
 R = 5,729.58'

GENERAL PLAN AND ELEVATION III
FAU 2697 WILLOW SPRINGS ROAD
OVER DES PLAINES RIVER,
CHICAGO SANITARY & SHIP CANAL,
ILLINOIS AND MICHIGAN CANAL,
AND ICG RAILROAD
COOK COUNTY
S.N. 016-0540

| | |
|----------|------------|
| DESIGNED | B. Sauter |
| CHECKED | E. Mroczek |
| DRAWN | R. Danley |
| CHECKED | B. Sauter |

CG **Ciorba Group, Inc.**
 CONSULTING ENGINEERS
 5507 North Cumberland Avenue, Suite 402 Chicago, Illinois 60656
 Tel. 773.775.4009 Fax 773.775.4014 Email chicago@ciorba.com

4/15/2008
 rdanley
 N:\P\01\3329\3329_30\Design\Structural\CAD\Sht\3\See1\Reps\3329_30_03_03_03.sht