


STATE OF ILLINOIS
DEPARTMENT OF TRANSPORTATION

ROUTE NO. FAU 2697	SECTION *	COUNTY COOK	TOTAL SHEETS 22	SHEET NO. 17
FED. ROAD DIST. NO. 7		ILLINOIS	FED. AID PROJECT-	
* 2008-188R		Contract Number: 60E47		

SHEET NO. 1
3 SHEETS

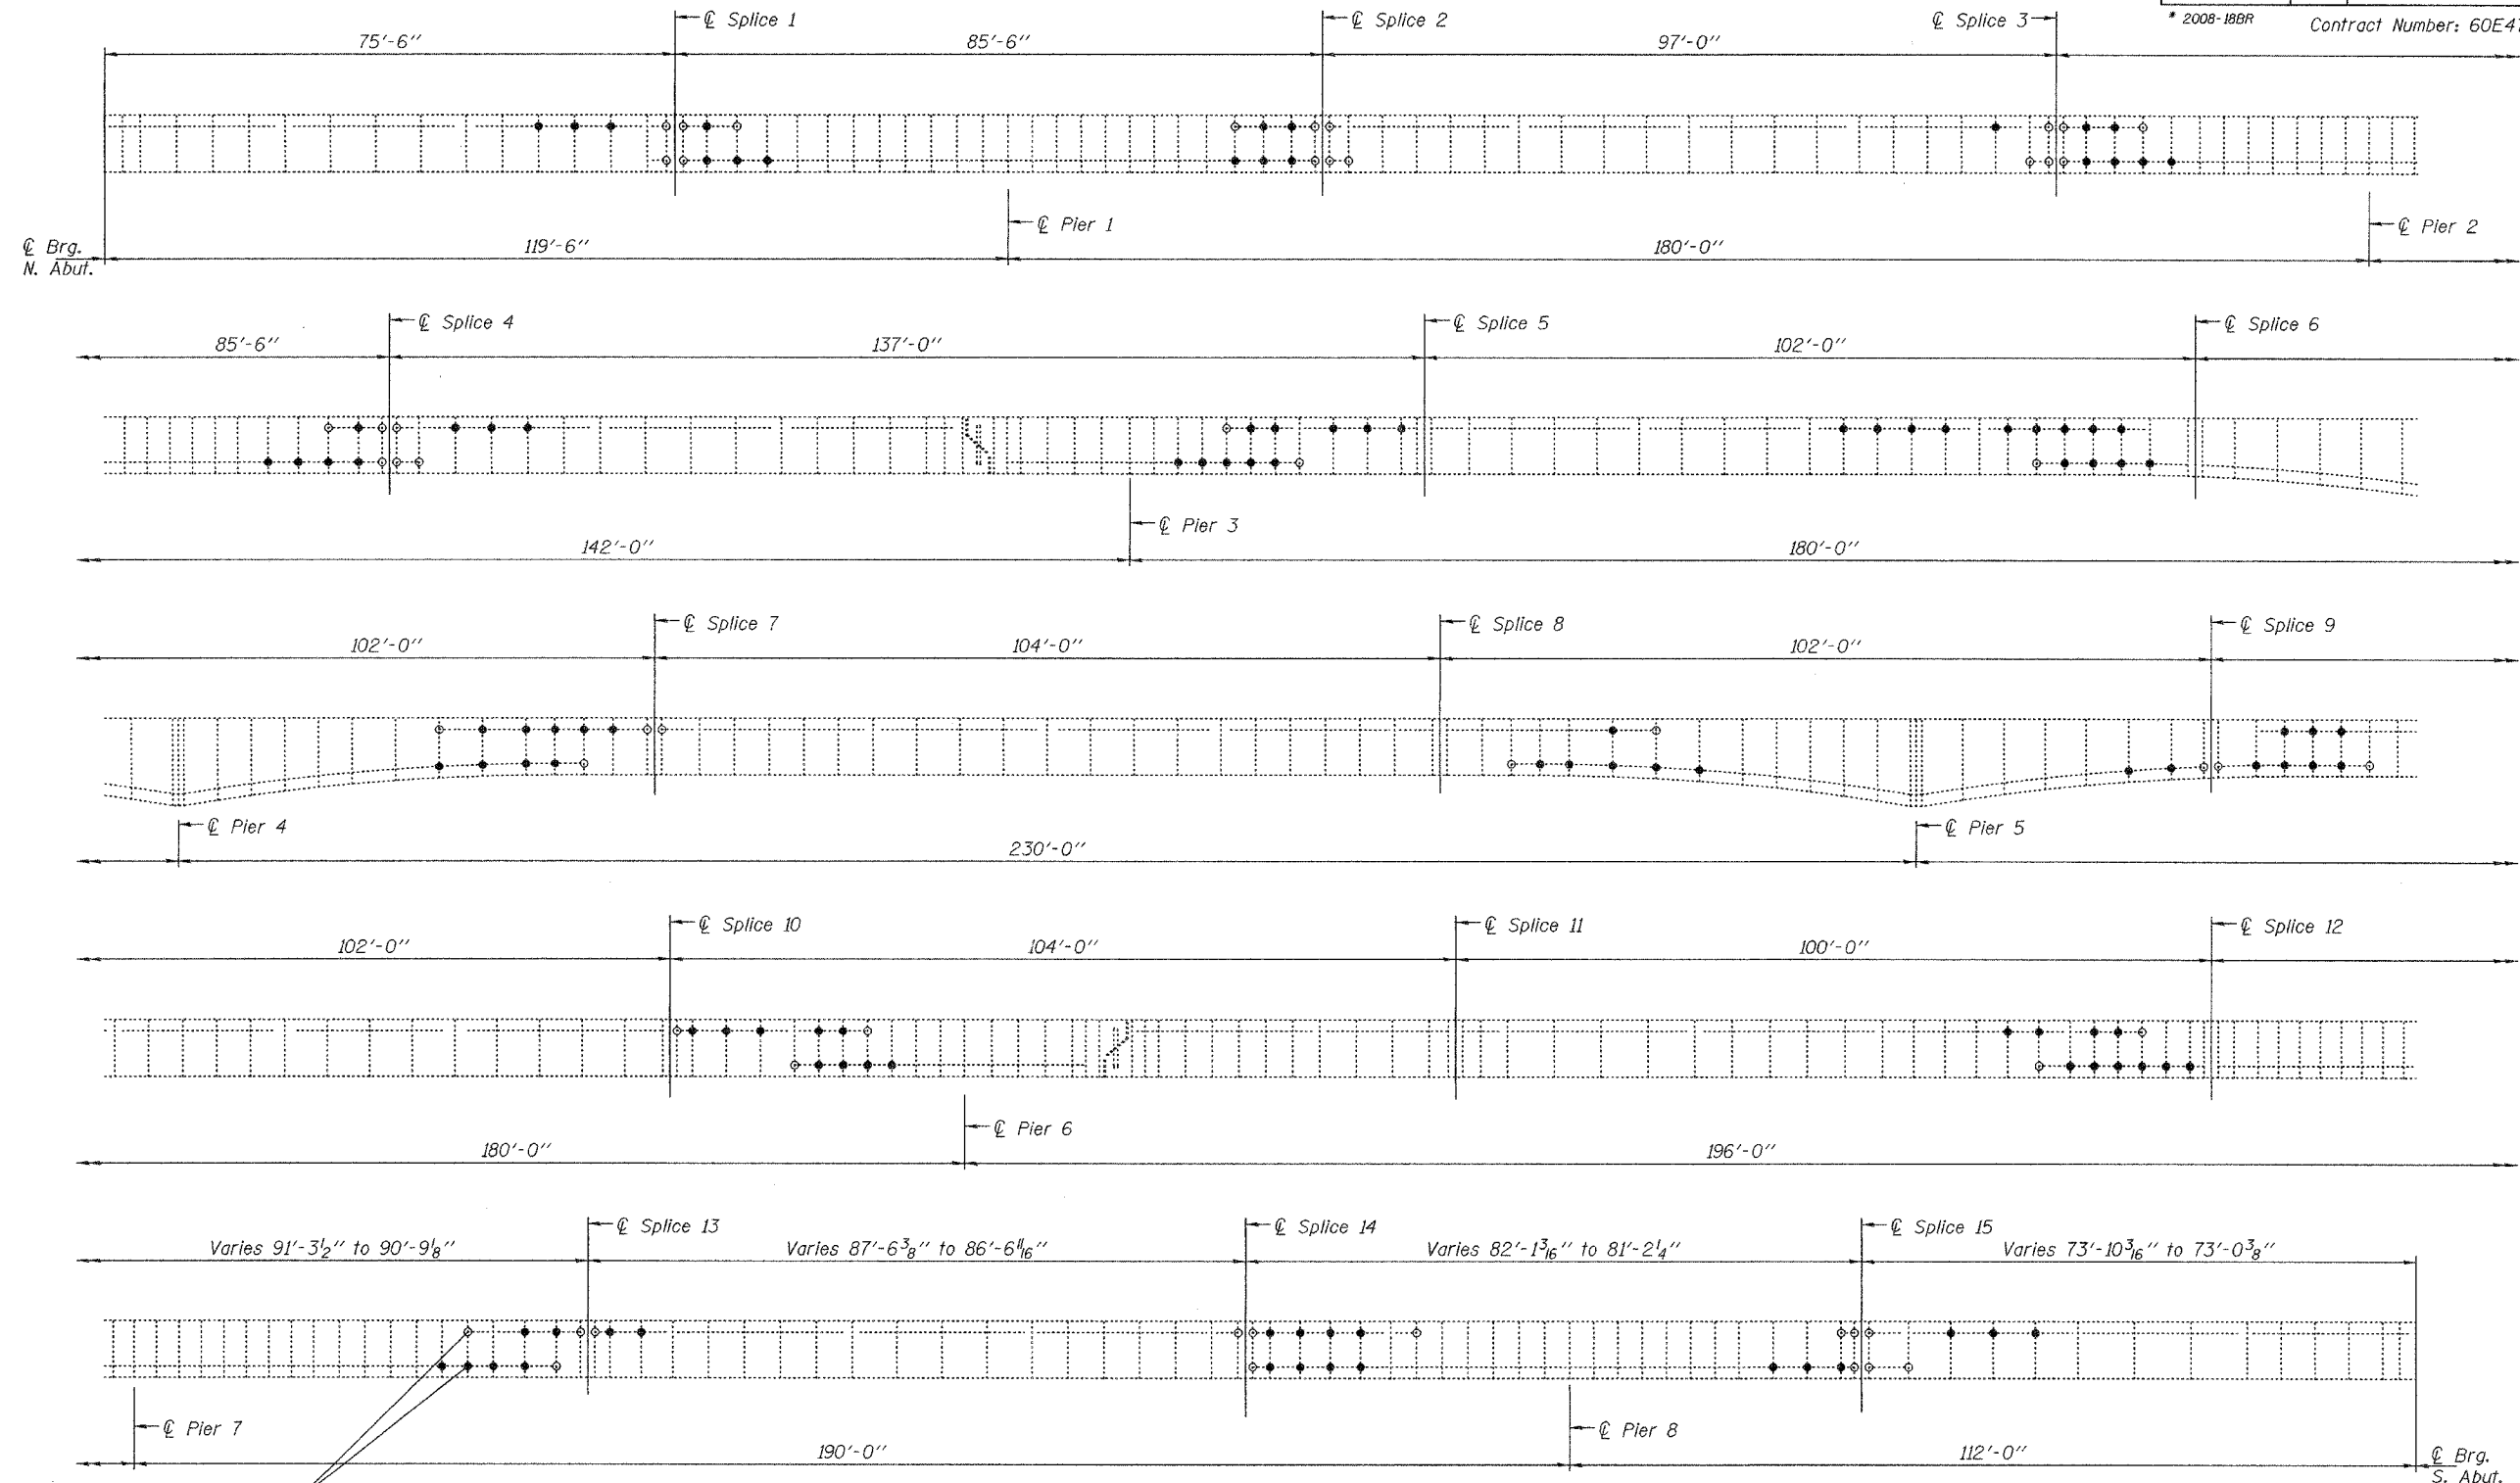

Modify stiffener intersection condition by increasing gap between stiffener welds. See details on sheet 2 of 3.

GIRDER ELEVATION SHOWING TYPICAL LOCATIONS OF FRACTURE CONTROL MODIFICATION

Work to be performed on the South side of girders 1 thru 3 and on the North side of girders 4 & 5. See sheet 2 of 3 for girder orientation.

DESIGNED	Adrian T. Holloway
CHECKED	Sital Bhakta VHV
DRAWN	balva
CHECKED	ATH SJB

EXAMINED	MAY 7, 2008
PASSED	Robert E. Adams



EXPIRES 11-30-2008

LEGEND

●	2 Locations
○	1 Location

BILL OF MATERIAL

Item	Unit	Total
Stiffener Intersection Modification	Each	1420

PLAN AND ELEVATION
FAU 2697 WILLOW SPRINGS ROAD
OVER DES PLAINES RIVER,
CHICAGO SANITARY & SHIP CANAL,
ILLINOIS & MICHIGAN CANAL,
AND ICG RAILROAD
COOK COUNTY
SN 016-0540