
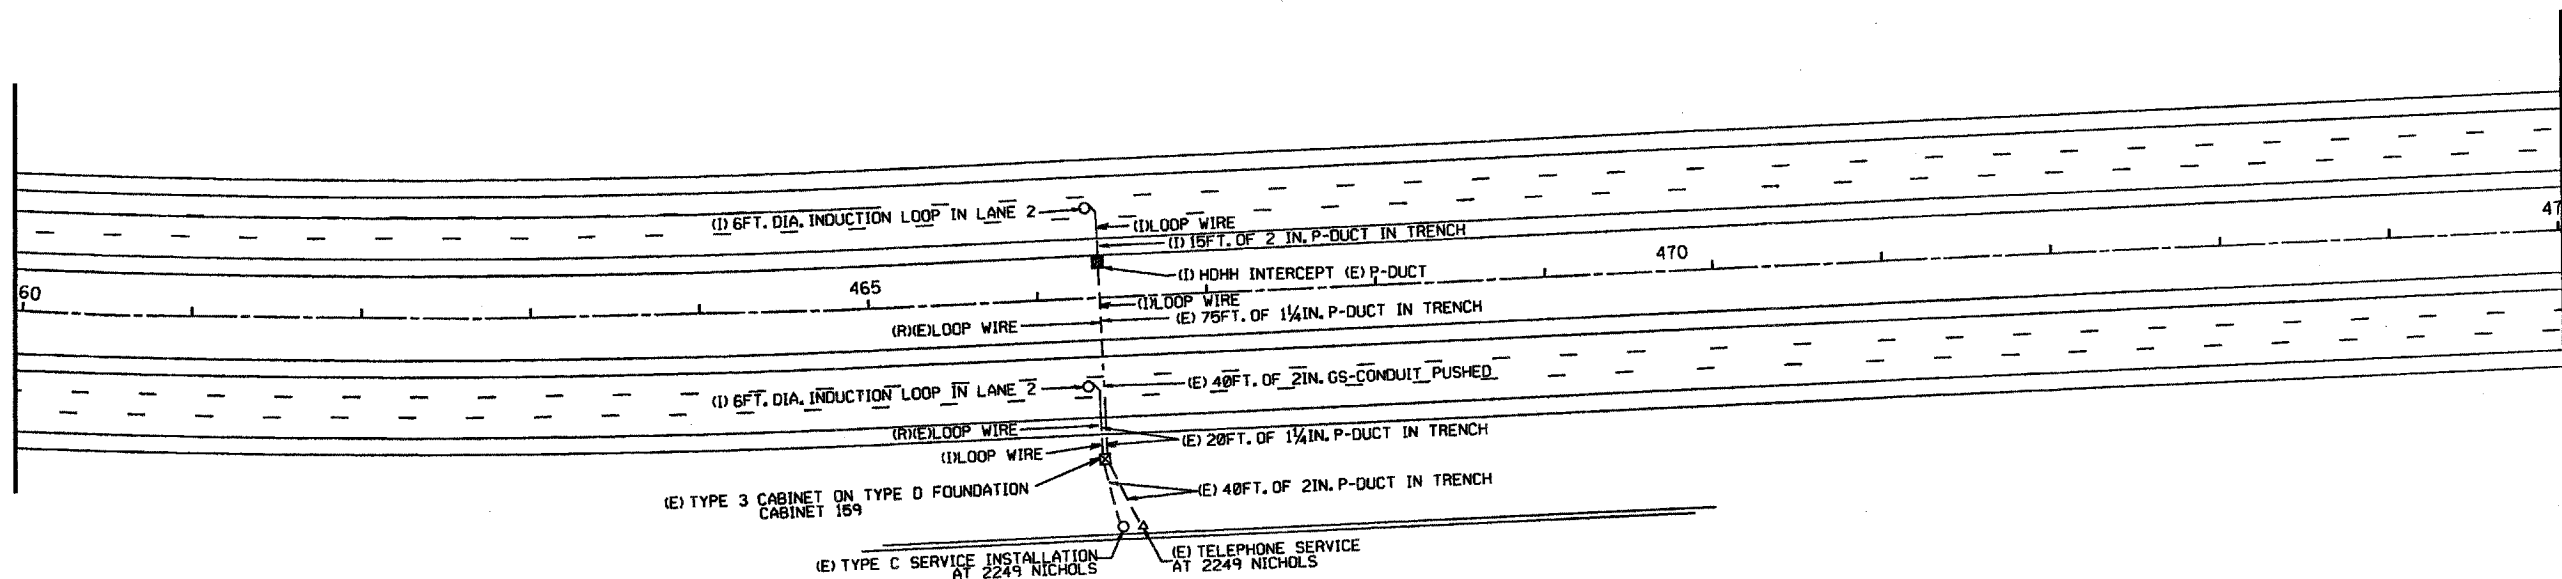


CONTRACT NO.			
F.A.D. RTE.	SECTION	COUNTY	TOTAL SHEET NO.
342	(R20259)RS-4	COOK	31 20B
STA. 460+00		TO STA. 475+00	
FED. ROAD DIST. NO. ILLINOIS FED. AID PROJECT			
CONTRACT # 62079			

SYMBOL	LEGEND
□	INDUCTION LOOP
○	ROUND INDUCTION LOOP
⊠	TSC CABINET
○	TELEPHONE SERVICE
□	SERVICE INSTALLATION
⊠	JUNCTION BOX
■	HEAVY DUTY HAND HOLE
---	POLYETHYLENE DUCT
- - -	GALVANIZED STEEL CONDUIT
(E)	EXISTING
(P)	PROPOSED
(I)	INSTALL
(R)	REMOVE

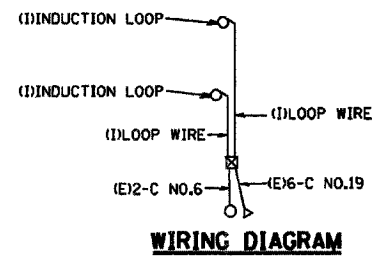

NOTE: LEAD-IN FROM SAW-CUT TO CABINET IS PAID FOR USING PAY ITEM FOR 4-C #18 TWISTED SHIELDED.

REVISIONS	
NAME	DATE
J.G.	04/23/08

ILLINOIS DEPARTMENT OF TRANSPORTATION  
 TRAFFIC SYSTEMS CENTER  
 I-53  
 1/2 MILE SOUTH OF  
 LAKE COOK INSTALLATION  
 SCALE: VERT. 50ft  
 HORIZ. 50ft  
 DATE 12/27/90  
 DRAWN BY CM  
 CHECKED BY

PLOT DATE: 1/28/08  
 FILE NAME: I:\PROJECTS\TSC\I-53\I-53.DWG  
 PLOT SCALE: 1/8" = 1'-0"  
 PLOT DEVICE: HP-GL/PT  
 PLOTTER: HP-GL/PT

VI-SOLACK

TRAFFIC SYSTEMS CENTER