


EXISTING TYPICAL CROSS SECTION - BUSSE HWY.
STA. 56+00 TO STA. 145+34

LEGEND

- ① EXIST. P.C.C. PAVEMENT, ±10"
- ② EXIST. HMA SURFACE 6" & VARIES
- ③ EXIST. COMB. C&G, TYPE B-6.12
- ④ EXIST. AGG. SHOULDER
- ⑤ DELETED
- ⑥ PROP. HOT-MIX ASPHALT SURFACE REMOVAL, 2 1/4"
- ⑦ DELETED
- ⑧ PROP. EARTH EXCAVATION
- ⑨ PROP. POLY. LEVELING BINDER, (MACHINE METHOD), IL-4.75, N50, 3/4"
- ⑩ PROP. HOT-MIX ASPHALT SURFACE CSE., MIX D, N70, 1 1/2"
- ⑪ PROP. PRUNING FOR SAFETY AND EQUIPMENT CLEARANCE
- ⑫ PROP. TREE REMOVAL
- ⑬ PROP. AGG. SHOULDERS, TYPE B
- ⑭ PROP. SHAPING AND GRADING SHOULDERS
- ⑮ PROP. HOT-MIX ASPHALT BINDER CRSE., IL-19, N70, 4 1/2", (IN 2 LIFTS)

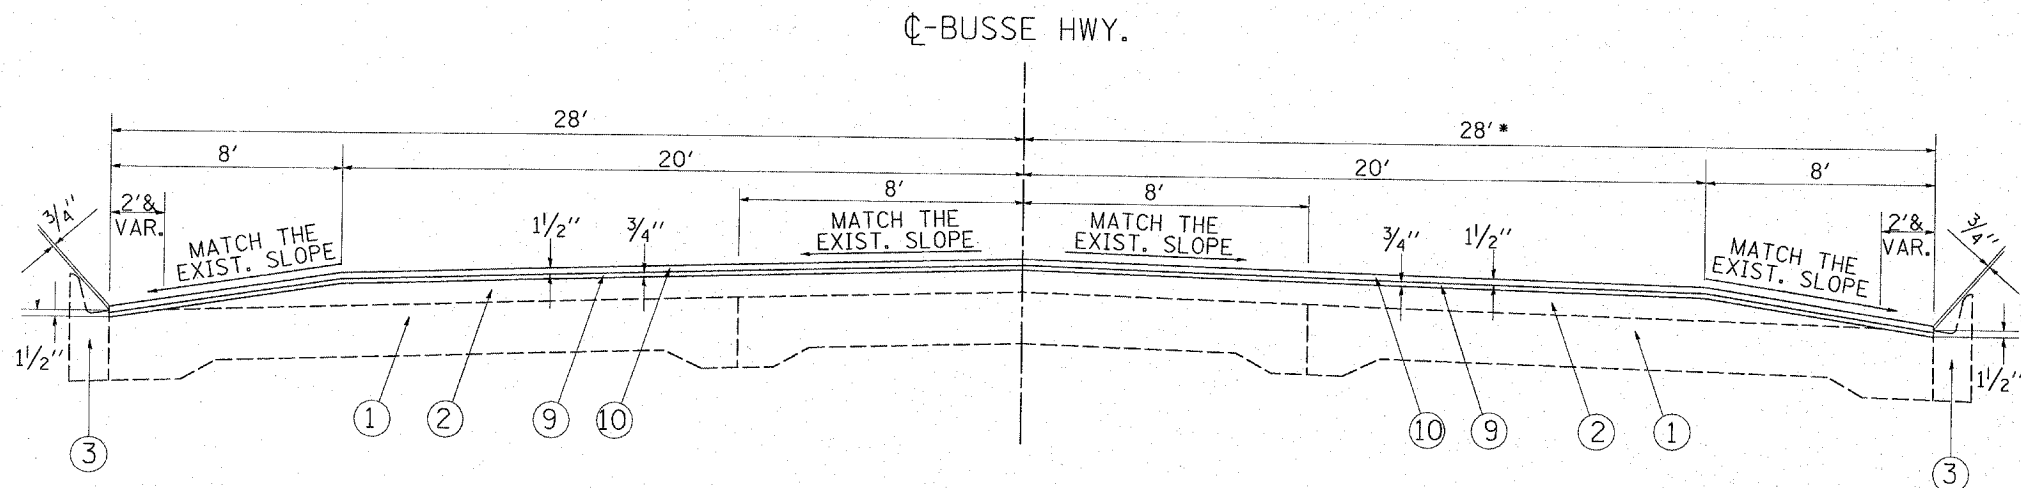

PROPOSED TYPICAL CROSS SECTION - BUSSE HWY.
STA. 56+00 TO STA. 145+34

*WIDENS TO 40' STA. 87+69 TO STA. 90+00

FILE NAME = e:\projects\31301\sh_rdw.dgn	USER NAME = bauerdl	DESIGNED -	REVISED -	STATE OF ILLINOIS DEPARTMENT OF TRANSPORTATION	FAU 3512 BUSSE HIGHWAY TYPICAL CROSS SECTIONS		F.A.U. RTE.	SECTION	COUNTY	TOTAL SHEETS	SHEET NO.
	PLOT SCALE = 50.0000' / IN.	DRAWN -	REVISED -				3512	86Y-RS-3	COOK	35	7
	PLOT DATE = 3/11/2008	CHECKED -	REVISED -				CONTRACT NO. 62272				
		DATE -	REVISED -				FED. ROAD DIST. NO. 1 ILLINOIS FED. AID PROJECT				
				SCALE: NONE	SHEET NO. 3 OF 4 SHEETS	STA. TO STA.					