


F.A.U. RTE.	SECTION	COUNTY	TOTAL SHEETS	SHEET NO.
3512	86Y-RS-3	COOK	35	15
STA.		TO STA.		
FED. ROAD DIST. NO.	ILLINOIS	FED. AID PROJECT		

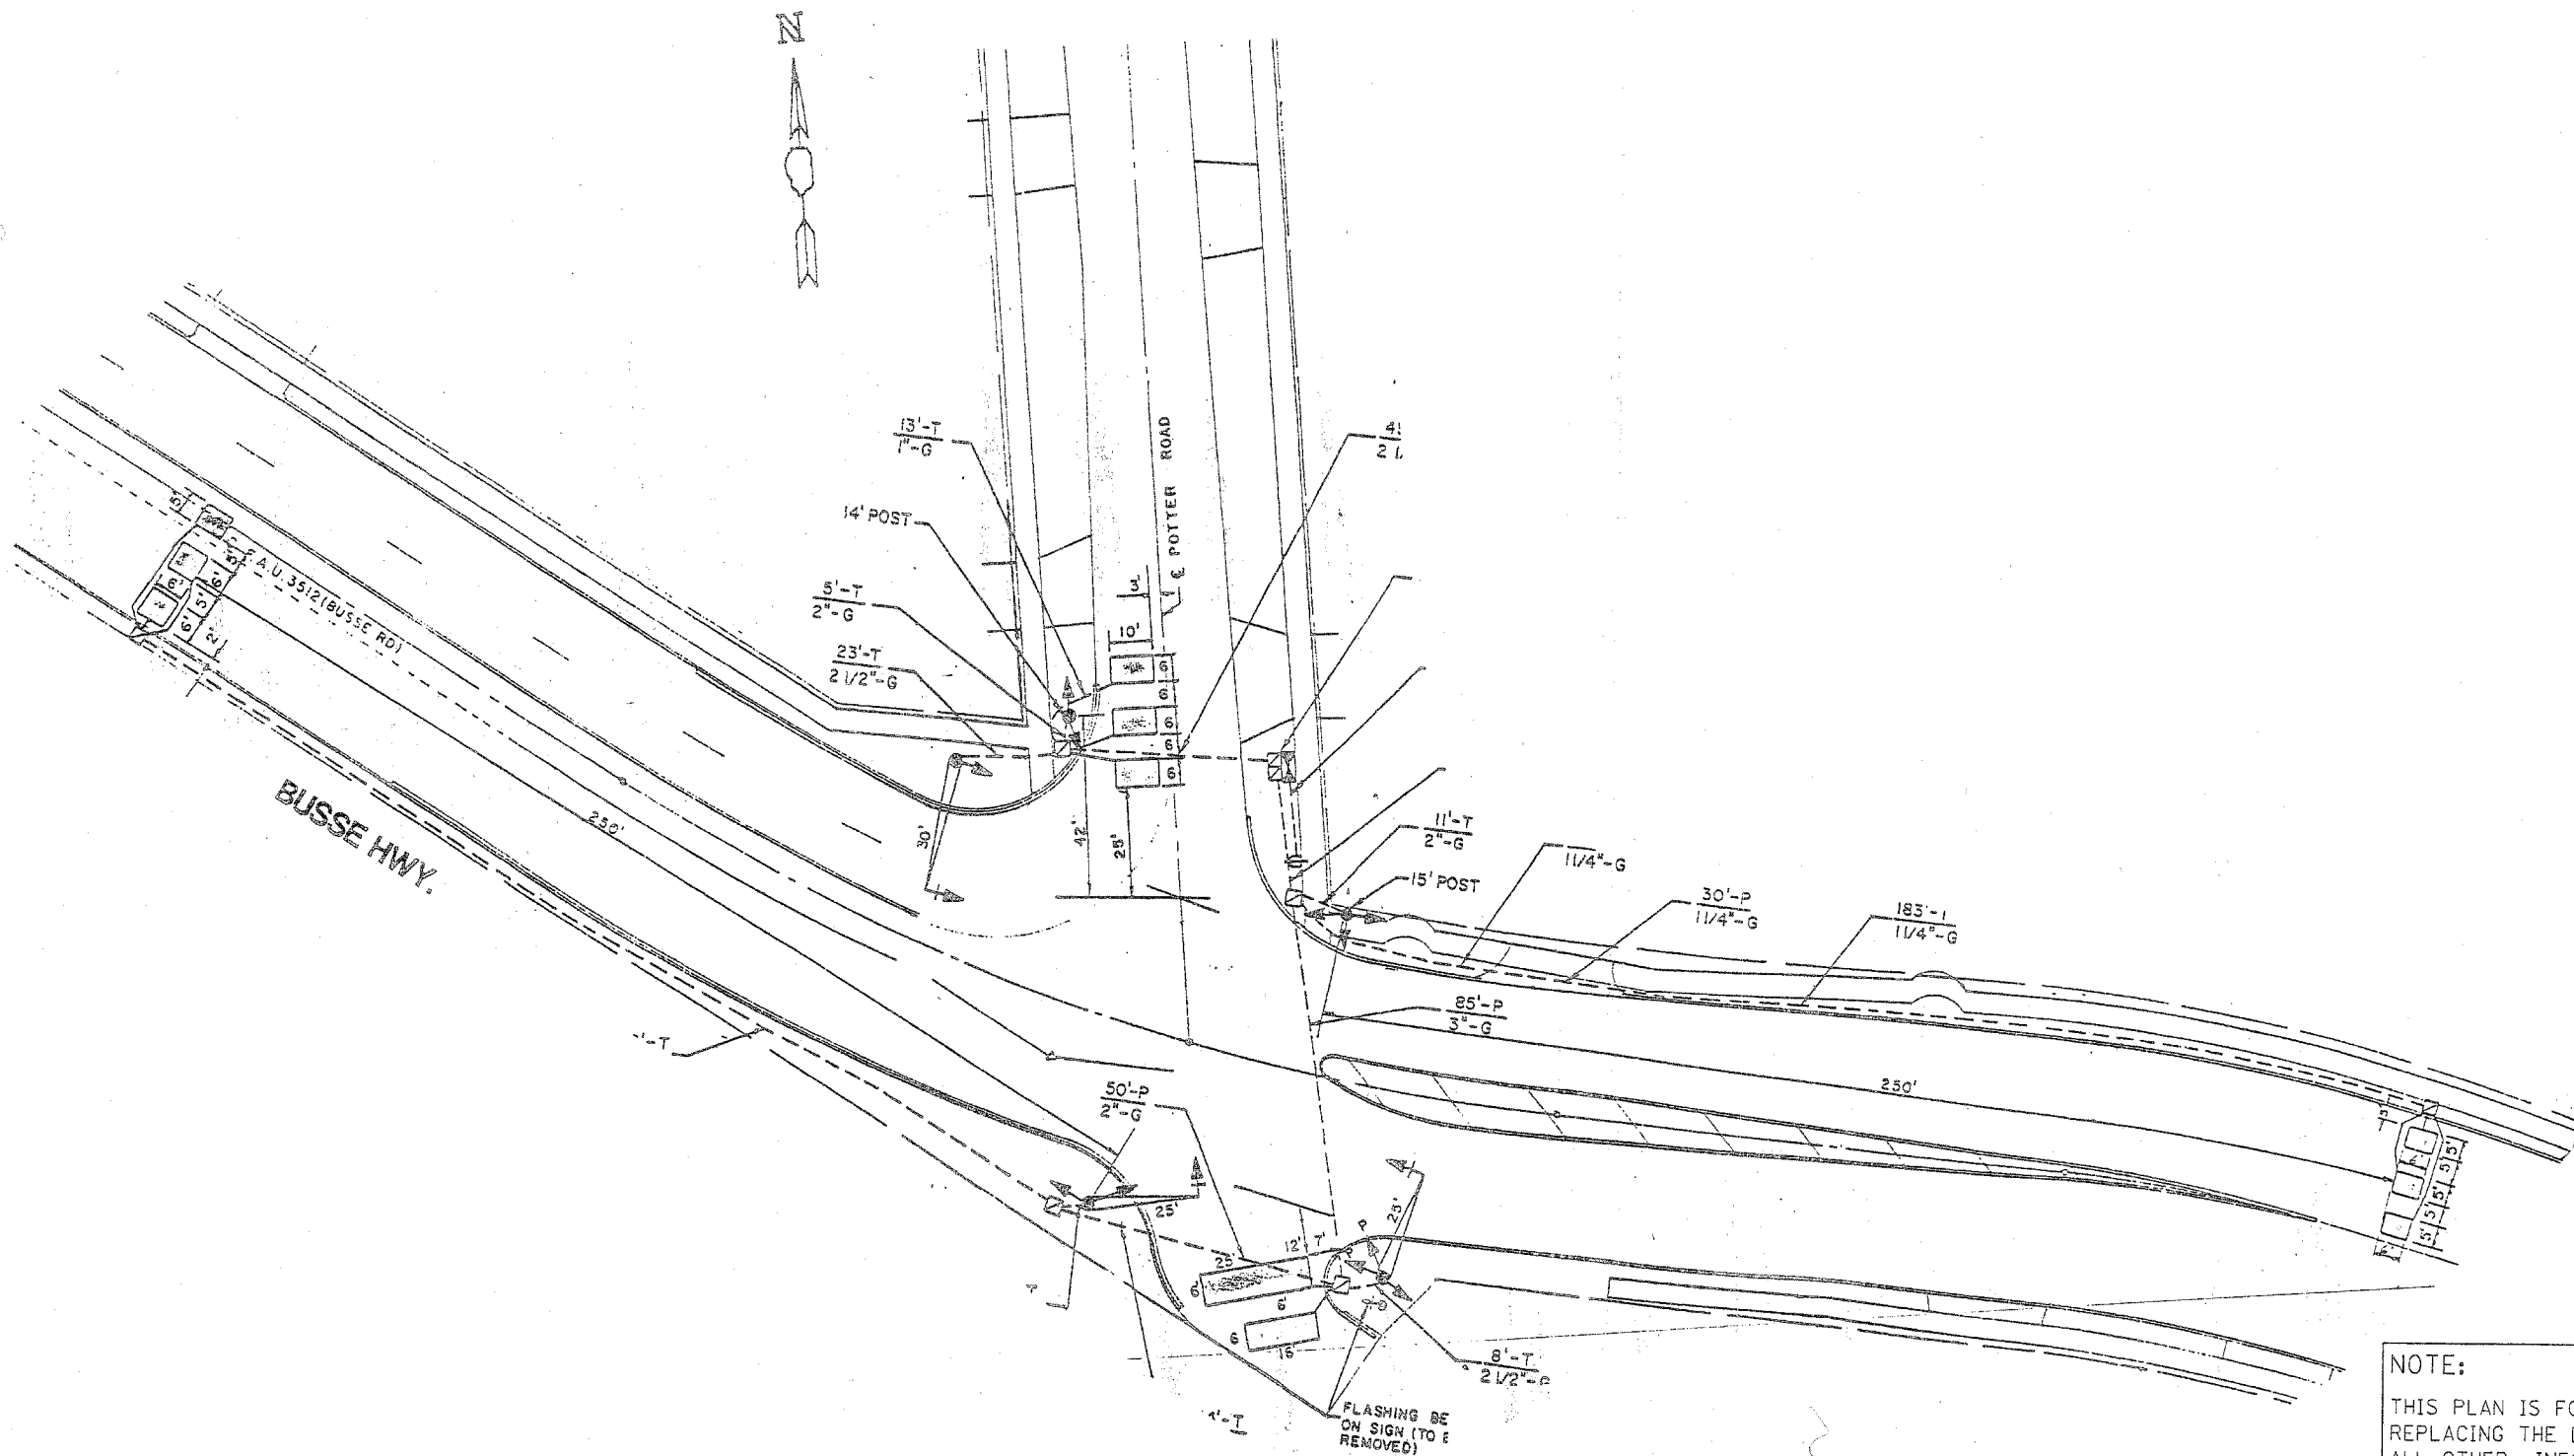

**NOTE:**  
 THIS PLAN IS FOR THE PURPOSE OF REPLACING THE DETECTOR LOOPS ONLY. ALL OTHER INFORMATION SHOWN IS NOT RELATED AND WILL BE DISREGARDED.

REPLACE ALL DETECTOR LOOPS AS SHOWN (WITHIN THE RESURFACING LIMIT)			
CODE NO.	QUANTITY	UNIT	ITEM
	459'	FOOT	DETECTOR LOOP REPLACEMENT

ILLINOIS DEPARTMENT OF TRANSPORTATION  
**DETECTOR LOOP REPLACEMENT**  
 BUSSE HWY & POTTER RD