



REF: 10004
 REF: 10004
 REF: 10004
 REF: 10004

EXIST. CURVE RIV-1
 PI STA = 4+625.746
 $\Delta = 0^\circ 56' 27''$ (LT)
 $R = 5,918.587$ m
 $T = 48.590$ m
 $L = 97.178$ m
 $e = 0.199$ m
 T.R. = --- m
 S.E. RUN. = --- m
 P.C. STA = 4+577.156
 P.T. STA = 4+674.334

F.A.P. RTE.	SECTION	COUNTY	TOTAL SHEETS	SHEET NO.
324	24N-1	McHENRY	82	26
STA. 4+600 TO STA. 4+945		ILLINOIS FED. AID PROJECT		
CONTRACT NO. 62296				

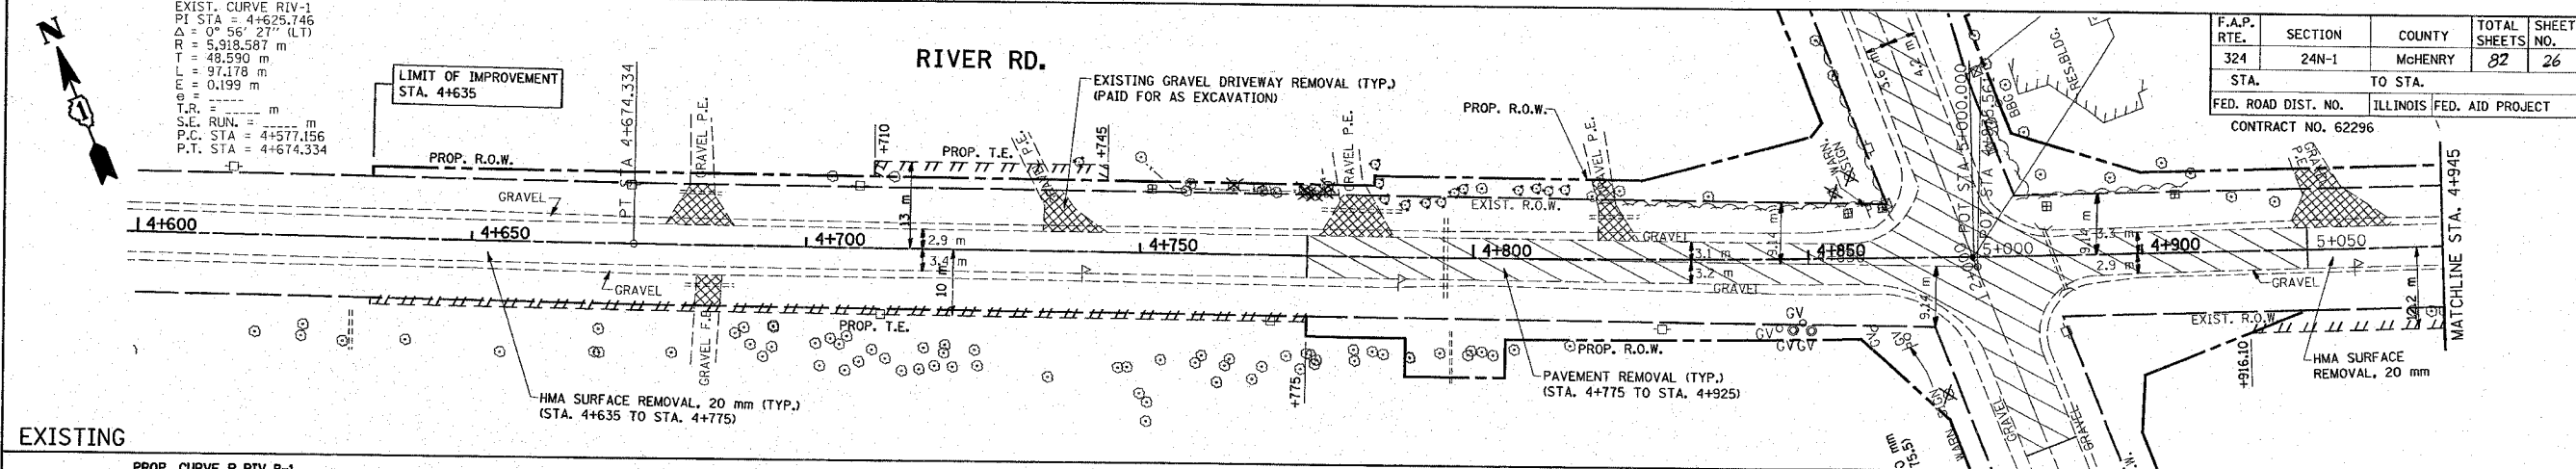

PROP. CURVE P_RIV_B-1
 PI STA = 4+625.750
 $\Delta = 0^\circ 56' 26''$ (LT)
 $R = 5,918.587$ m
 $T = 48.587$ m
 $L = 97.171$ m
 $e = 0.199$ m
 T.R. = --- m
 S.E. RUN. = --- m
 P.C. STA = 4+577.163
 P.T. STA = 4+674.334

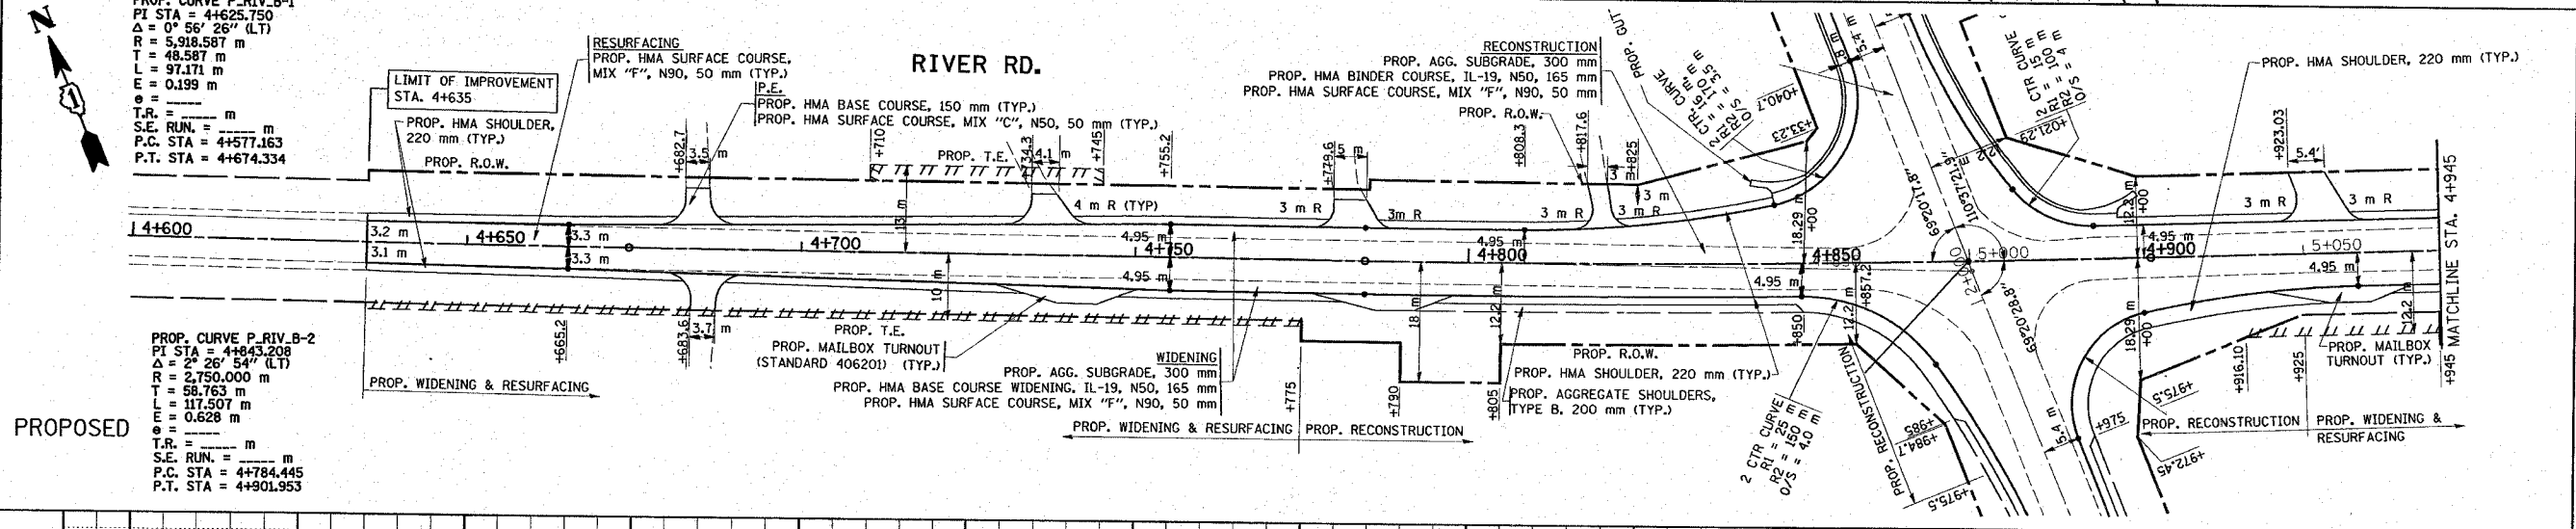

PROP. CURVE P_RIV_B-2
 PI STA = 4+843.208
 $\Delta = 2^\circ 26' 54''$ (LT)
 $R = 2,750.000$ m
 $T = 58.763$ m
 $L = 117.507$ m
 $e = 0.628$ m
 T.R. = --- m
 S.E. RUN. = --- m
 P.C. STA = 4+784.445
 P.T. STA = 4+901.953

