
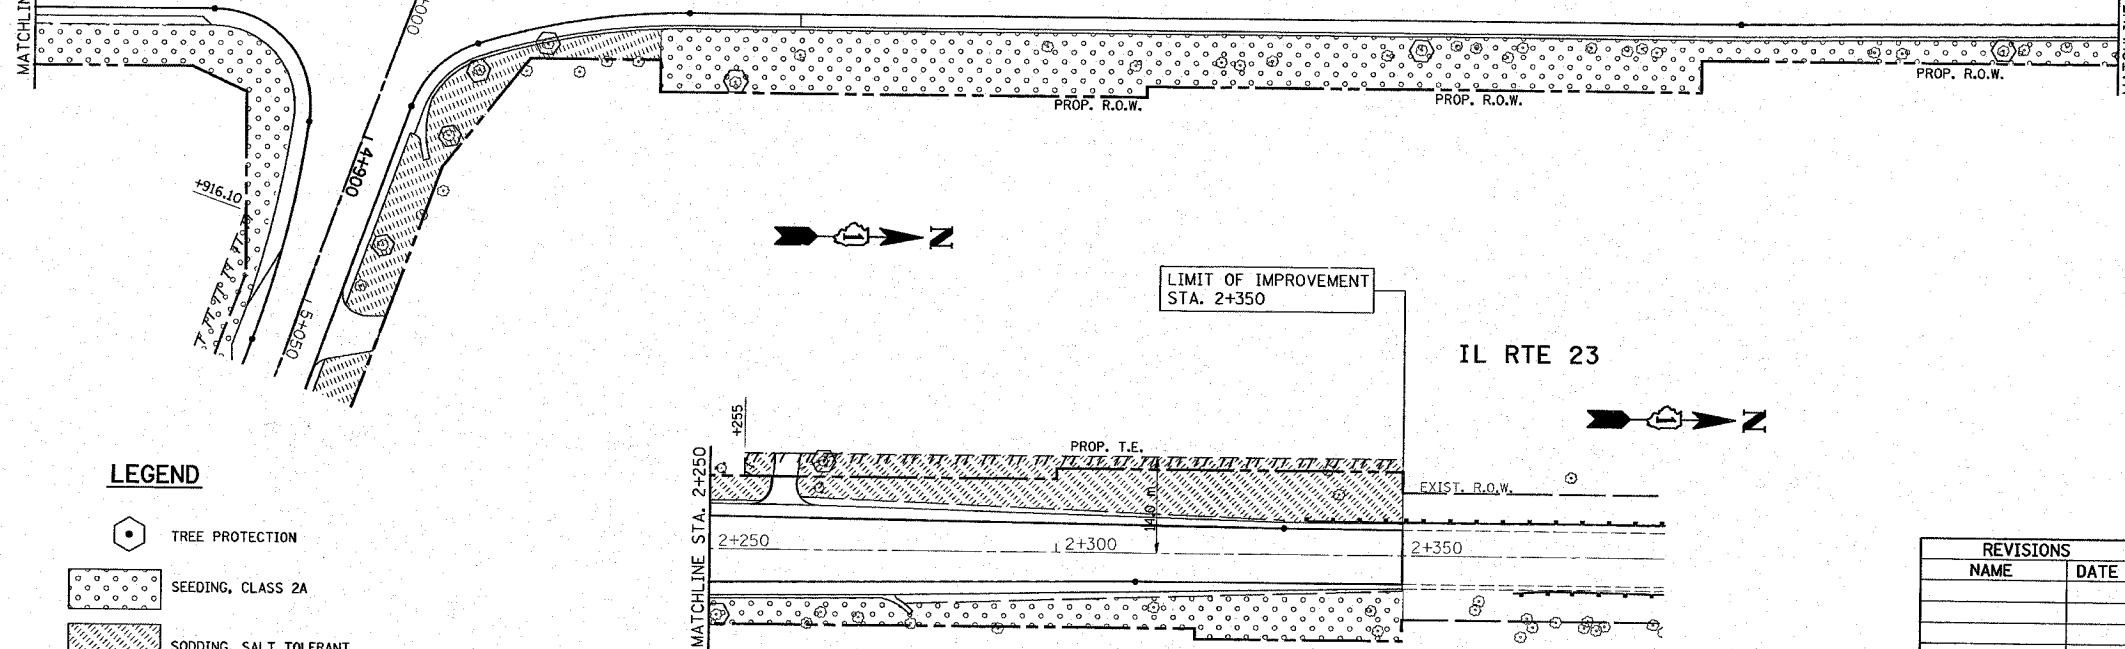
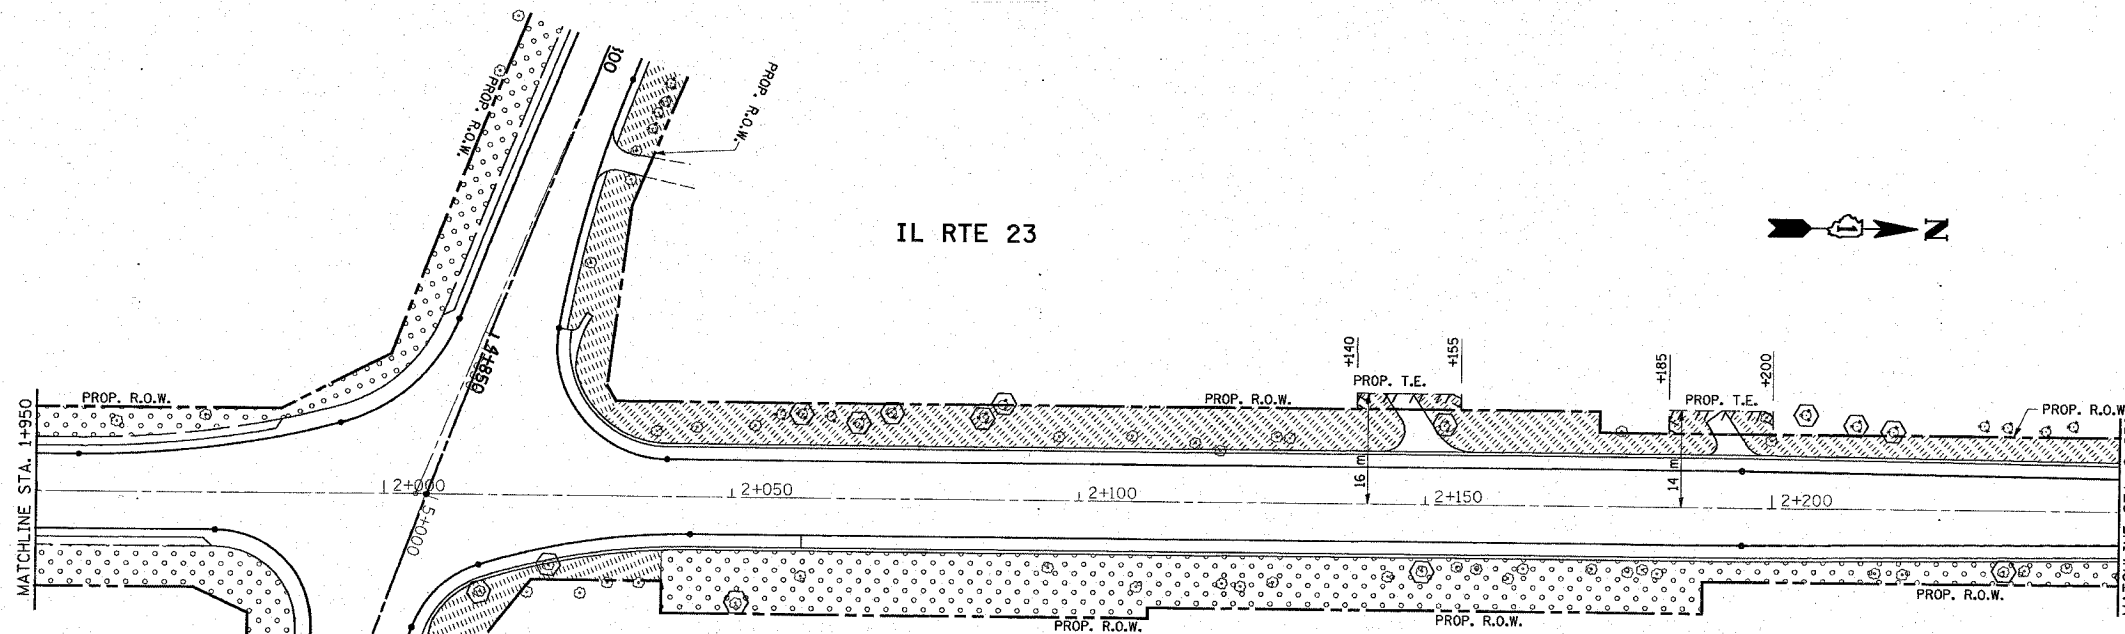


*REF-land01
 *REF-land02
 *REF-land03

F.A.P. RTE.	SECTION	COUNTY	TOTAL SHEETS	SHEET NO.
324	24N-1	McHENRY	82	40
STA.	TO STA.			
FED. ROAD DIST. NO.	ILLINOIS FED. AID PROJECT			

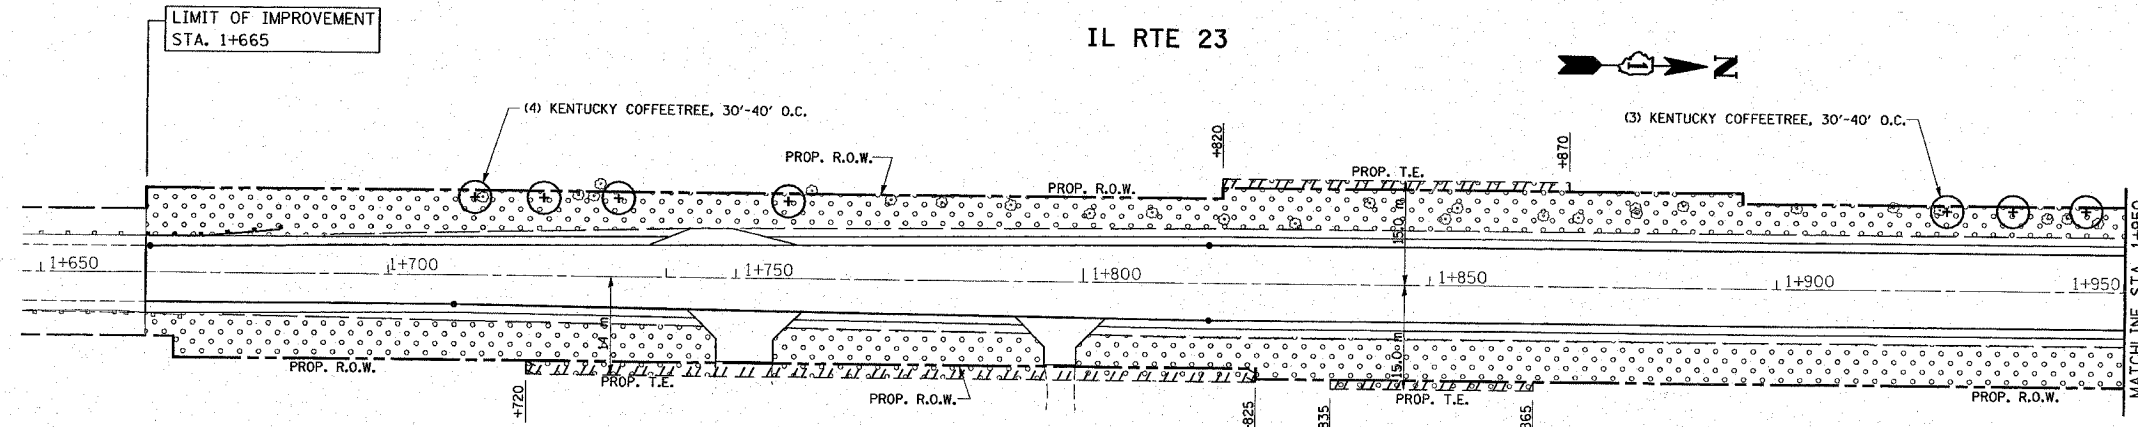

LEGEND

- TREE PROTECTION
- SEEDING, CLASS 2A
- SODDING, SALT TOLERANT

REVISIONS	
NAME	DATE

ILLINOIS DEPARTMENT OF TRANSPORTATION
 IL. RTE. 23 AT RIVER RD.
 PROPOSED
 LANDSCAPING PLAN

SCALE: VERT. 1:500
 HORIZ. 1:500
 DATE 2/11/2008

DRAWN BY
 CHECKED BY