


2/13/2008
 c:\projects\pl36796\vs_pflv_cc_design.dgn
 shirani.sb

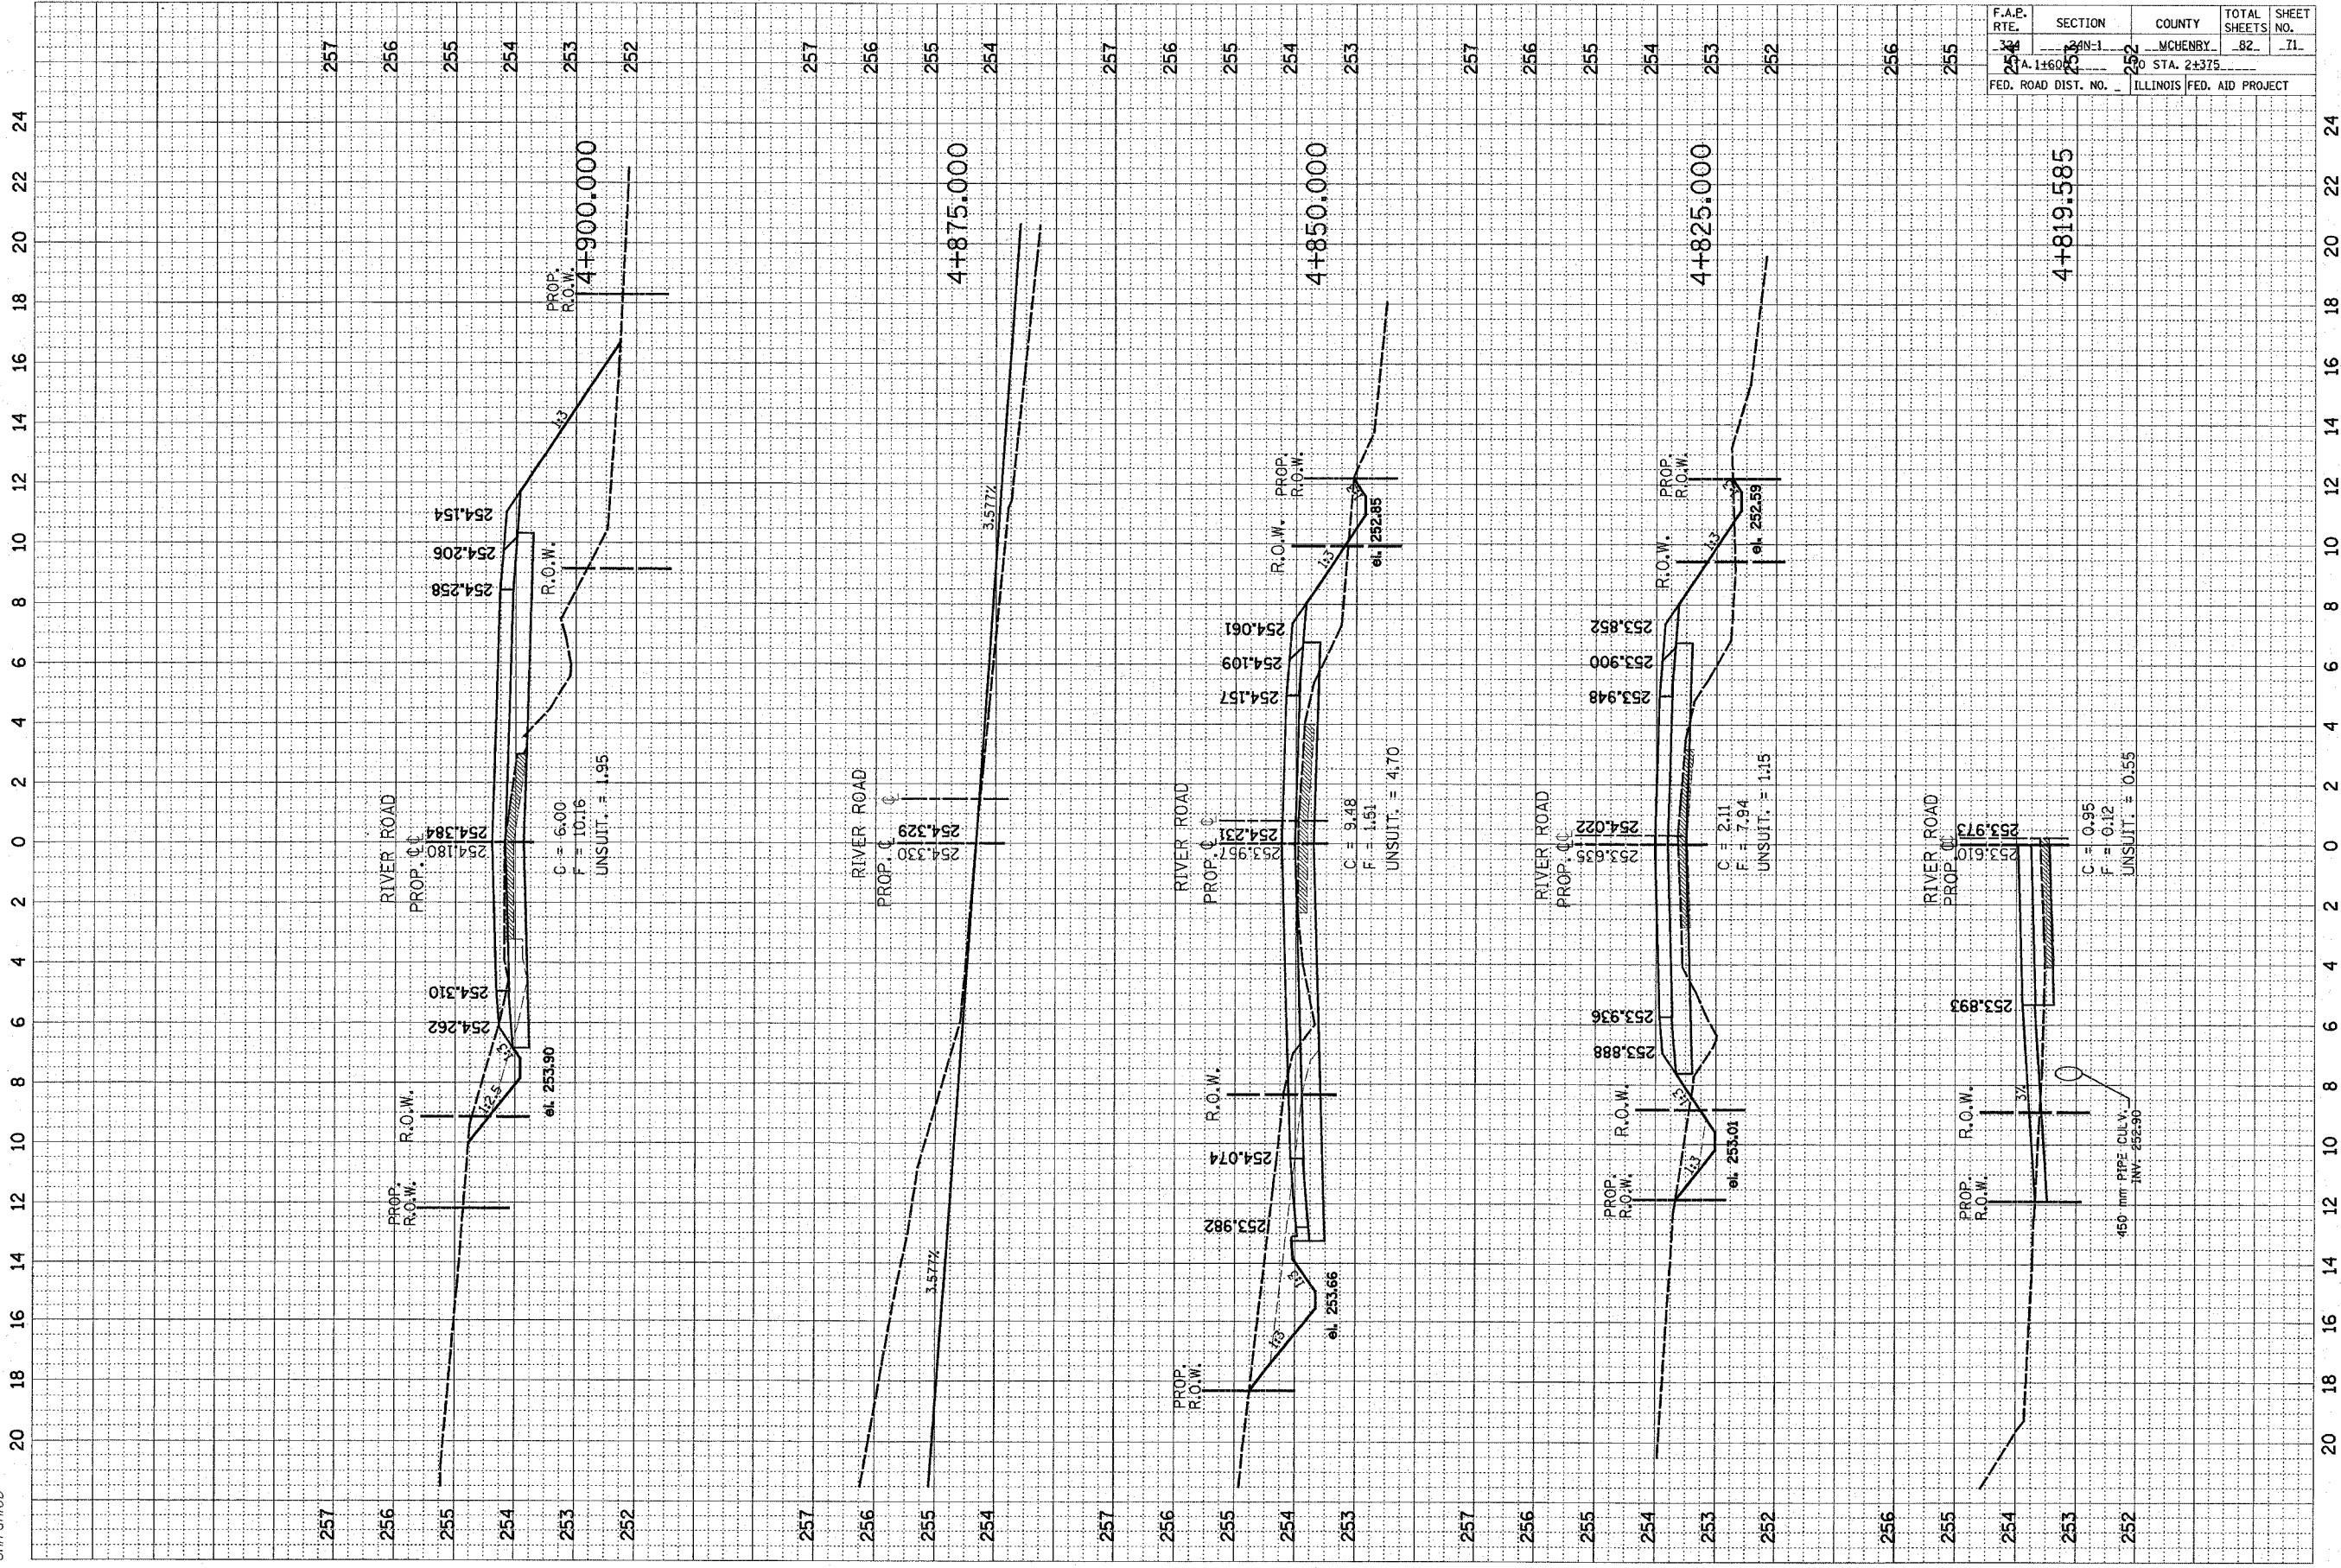

| F.A.P. RTE. | SECTION | COUNTY | TOTAL SHEETS | SHEET NO. |
|---------------------|---------|---------------------------|--------------|-----------|
| 34 | IN-1 | MCHENRY | 82 | 71 |
| 254 | 253 | 252 | STA. 2+375 | |
| FED. ROAD DIST. NO. | | ILLINOIS FED. AID PROJECT | | |