


2/13/2008
 c:\projects\p136796\vs_1123.dwg
 snlransb

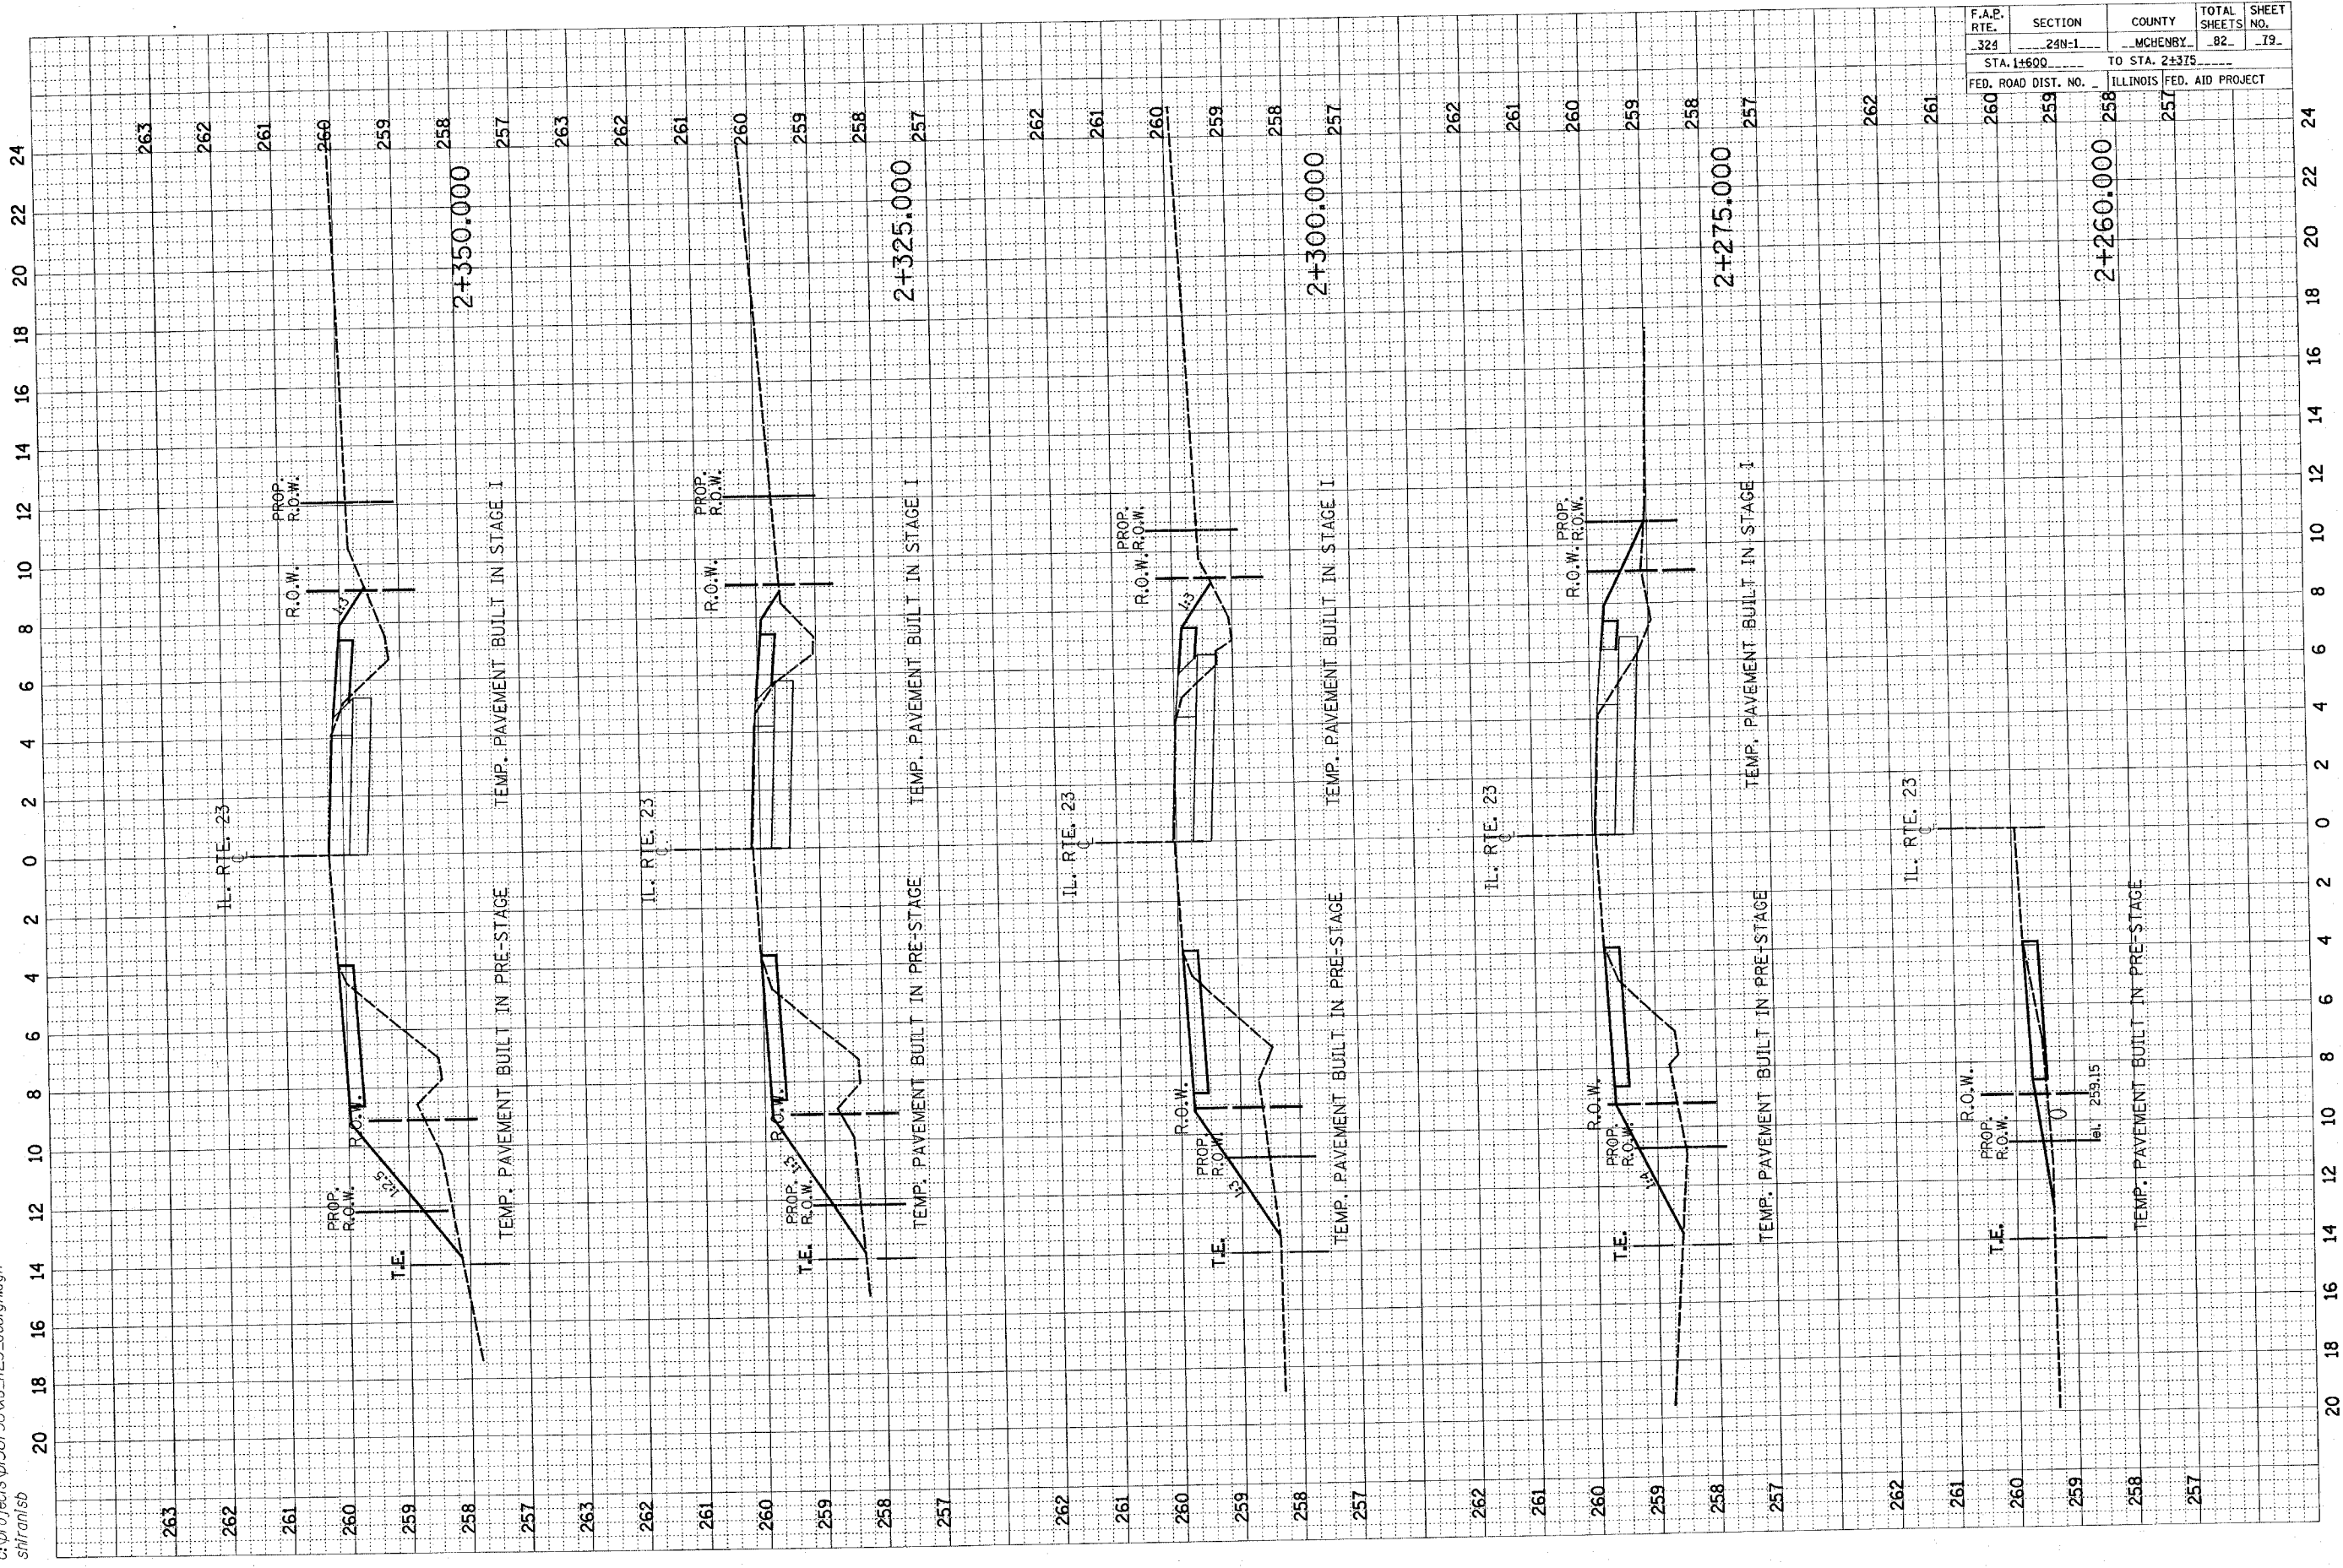

F.A.P. RTE.	SECTION	COUNTY	TOTAL SHEETS	SHEET NO.
324	24N-1	MCHENBY	82	79
STA. 1+600		TO STA. 2+375		
FED. ROAD DIST. NO.		ILLINOIS FED. AID PROJECT		

20 18 16 14 12 10 8 6 4 2 0 2 4 6 8 10 12 14 16 18 20 22 24