


2/13/2008
 c:\projects\p136796\vs-priv_cc_design.dgn
 shirani.sb

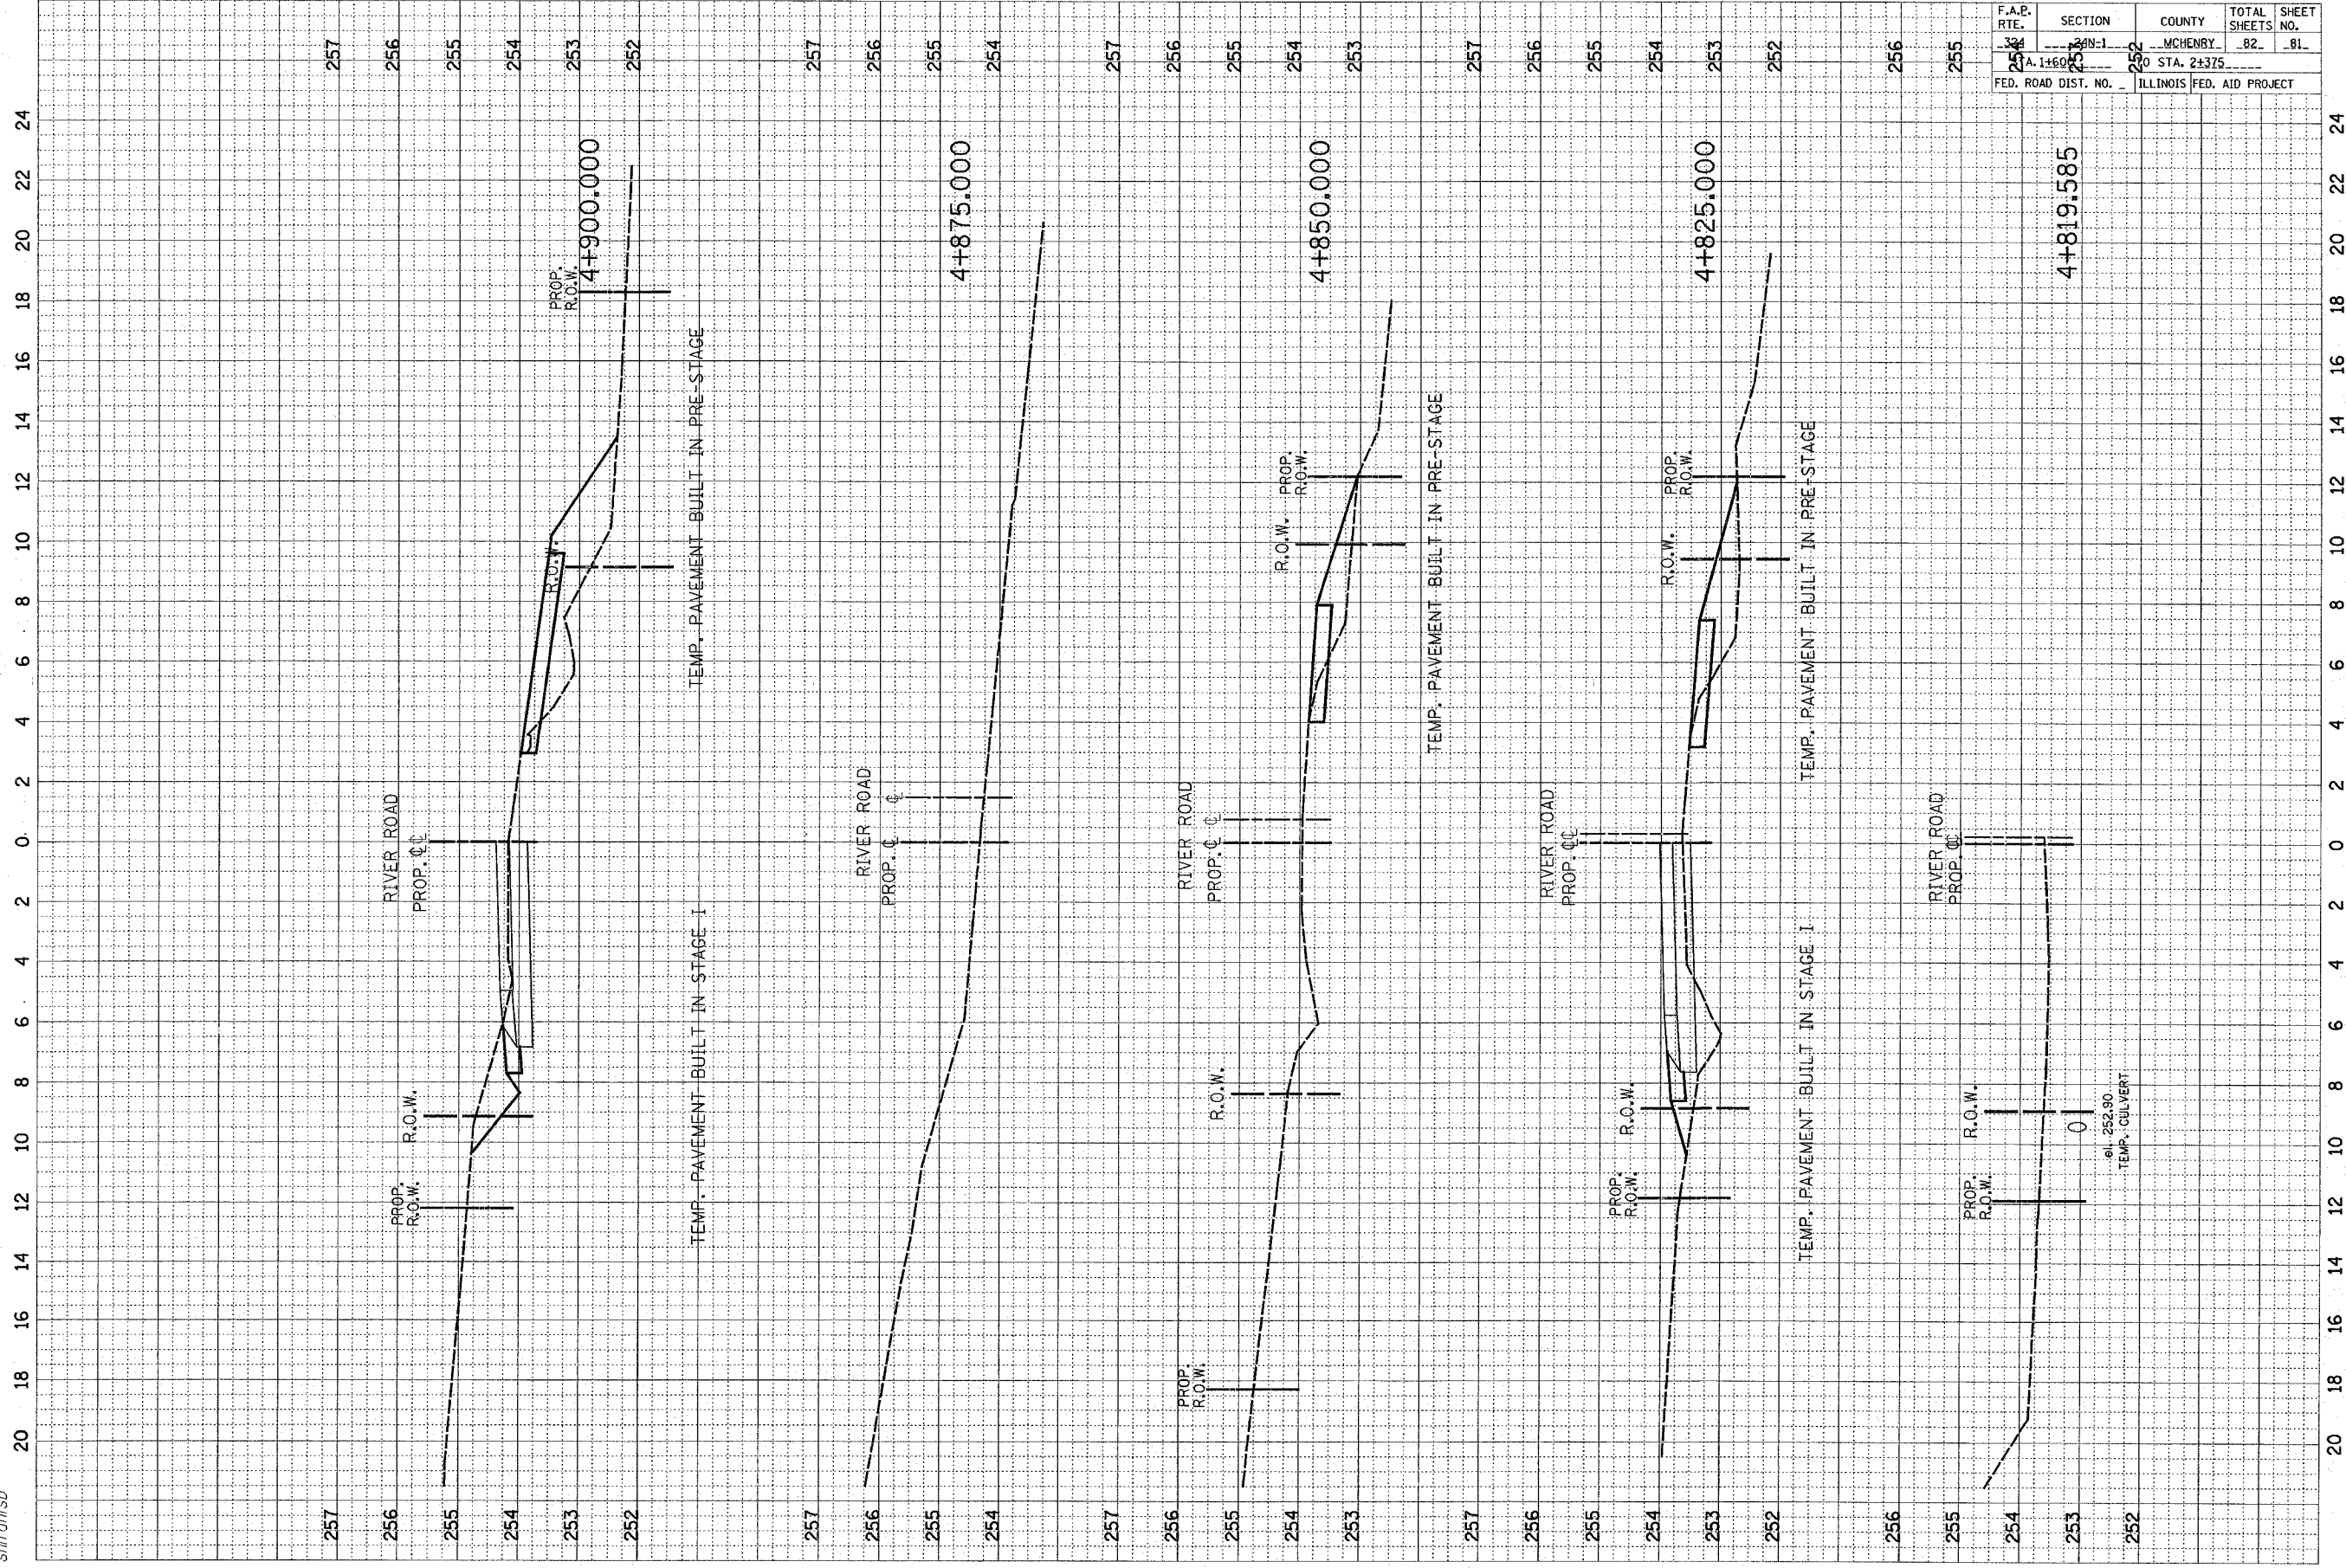

F.A.B. RTE.	SECTION	COUNTY	TOTAL SHEETS	SHEET NO.
254	254-1	MCHENRY	82	81
A. 1+60		STA. 2+375		
FED. ROAD DIST. NO.		ILLINOIS FED. AID PROJECT		

el. 252.90
 TEMP. CULVERT