


**SUGGESTED CONSTRUCTION STAGE I**


SUGGESTED COFFER DAM (AQUA DAM) LOCATION #1

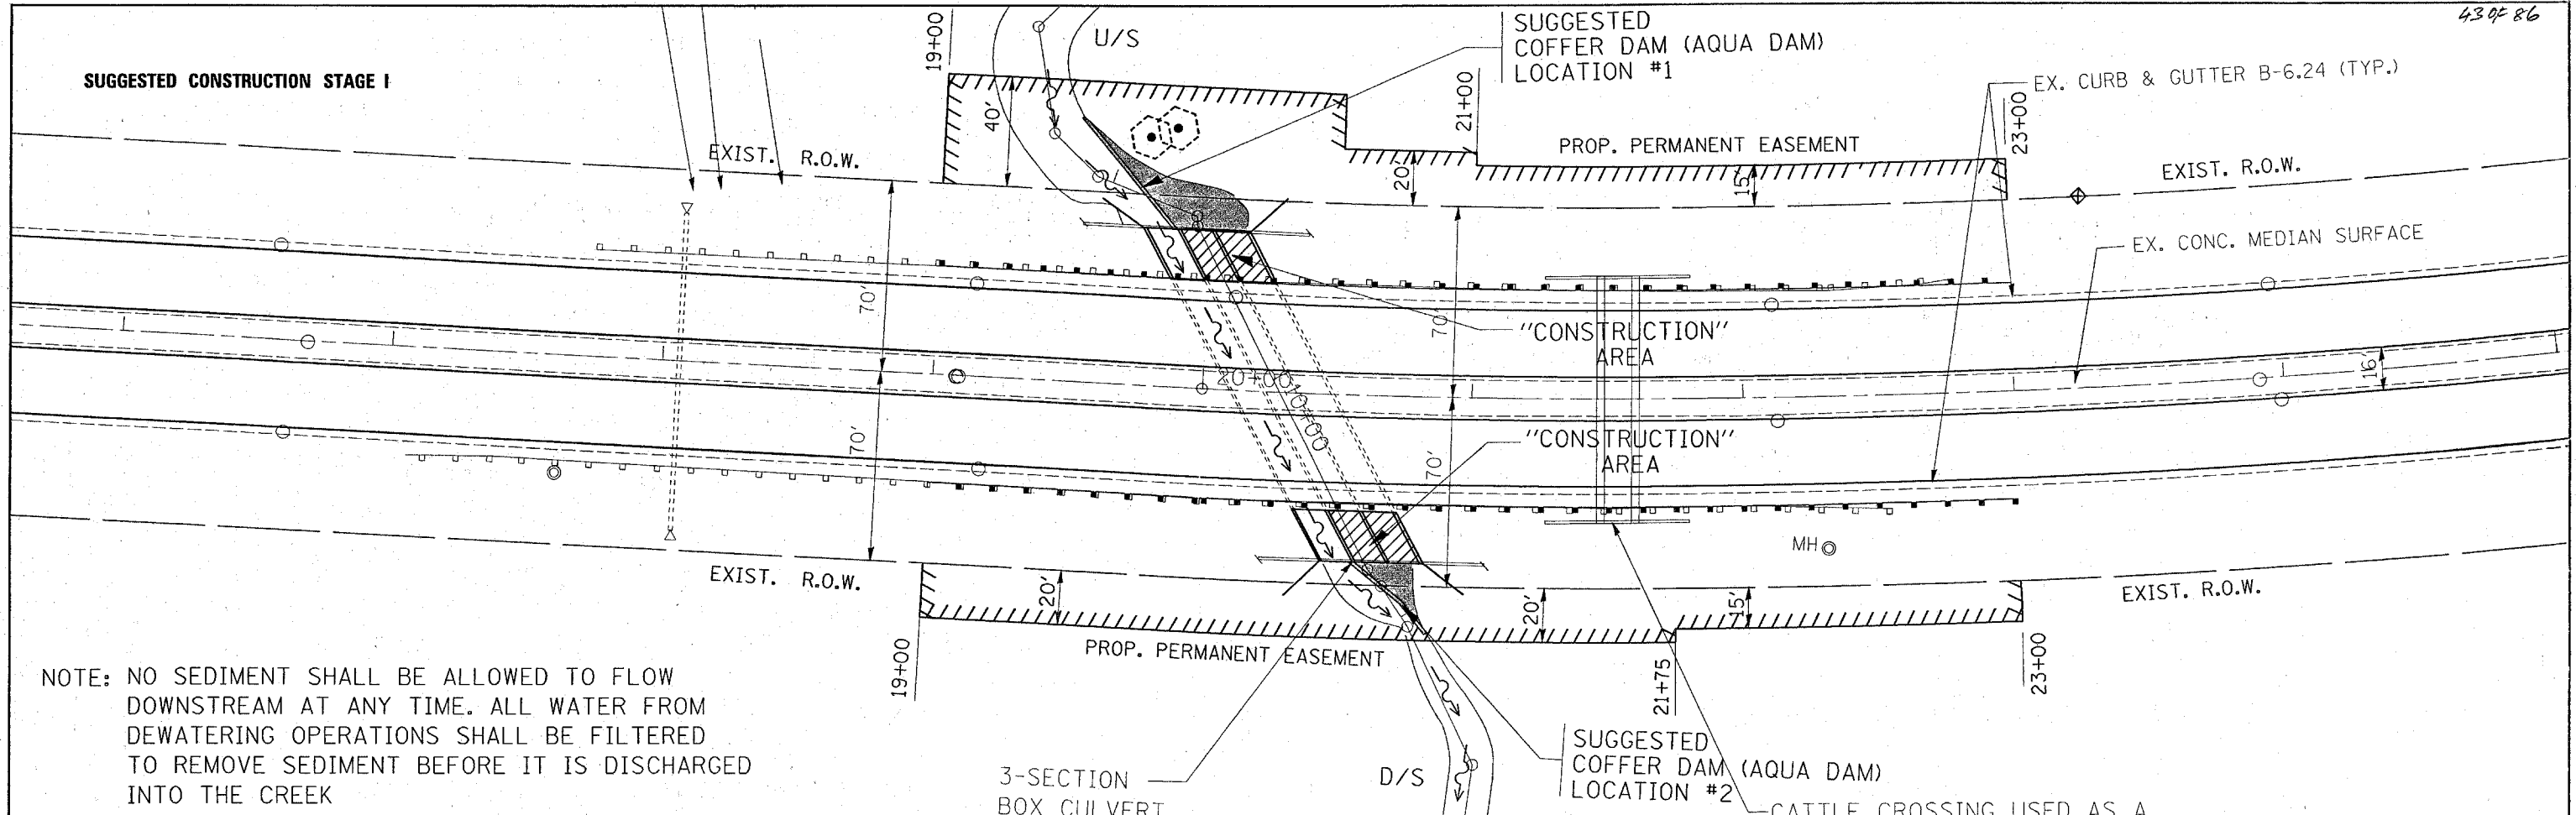

**SUGGESTED CONSTRUCTION STAGE II**

SUGGESTED COFFER DAM (AQUA DAM) LOCATION #3

SUGGESTED COFFER DAM (AQUA DAM) LOCATION #4

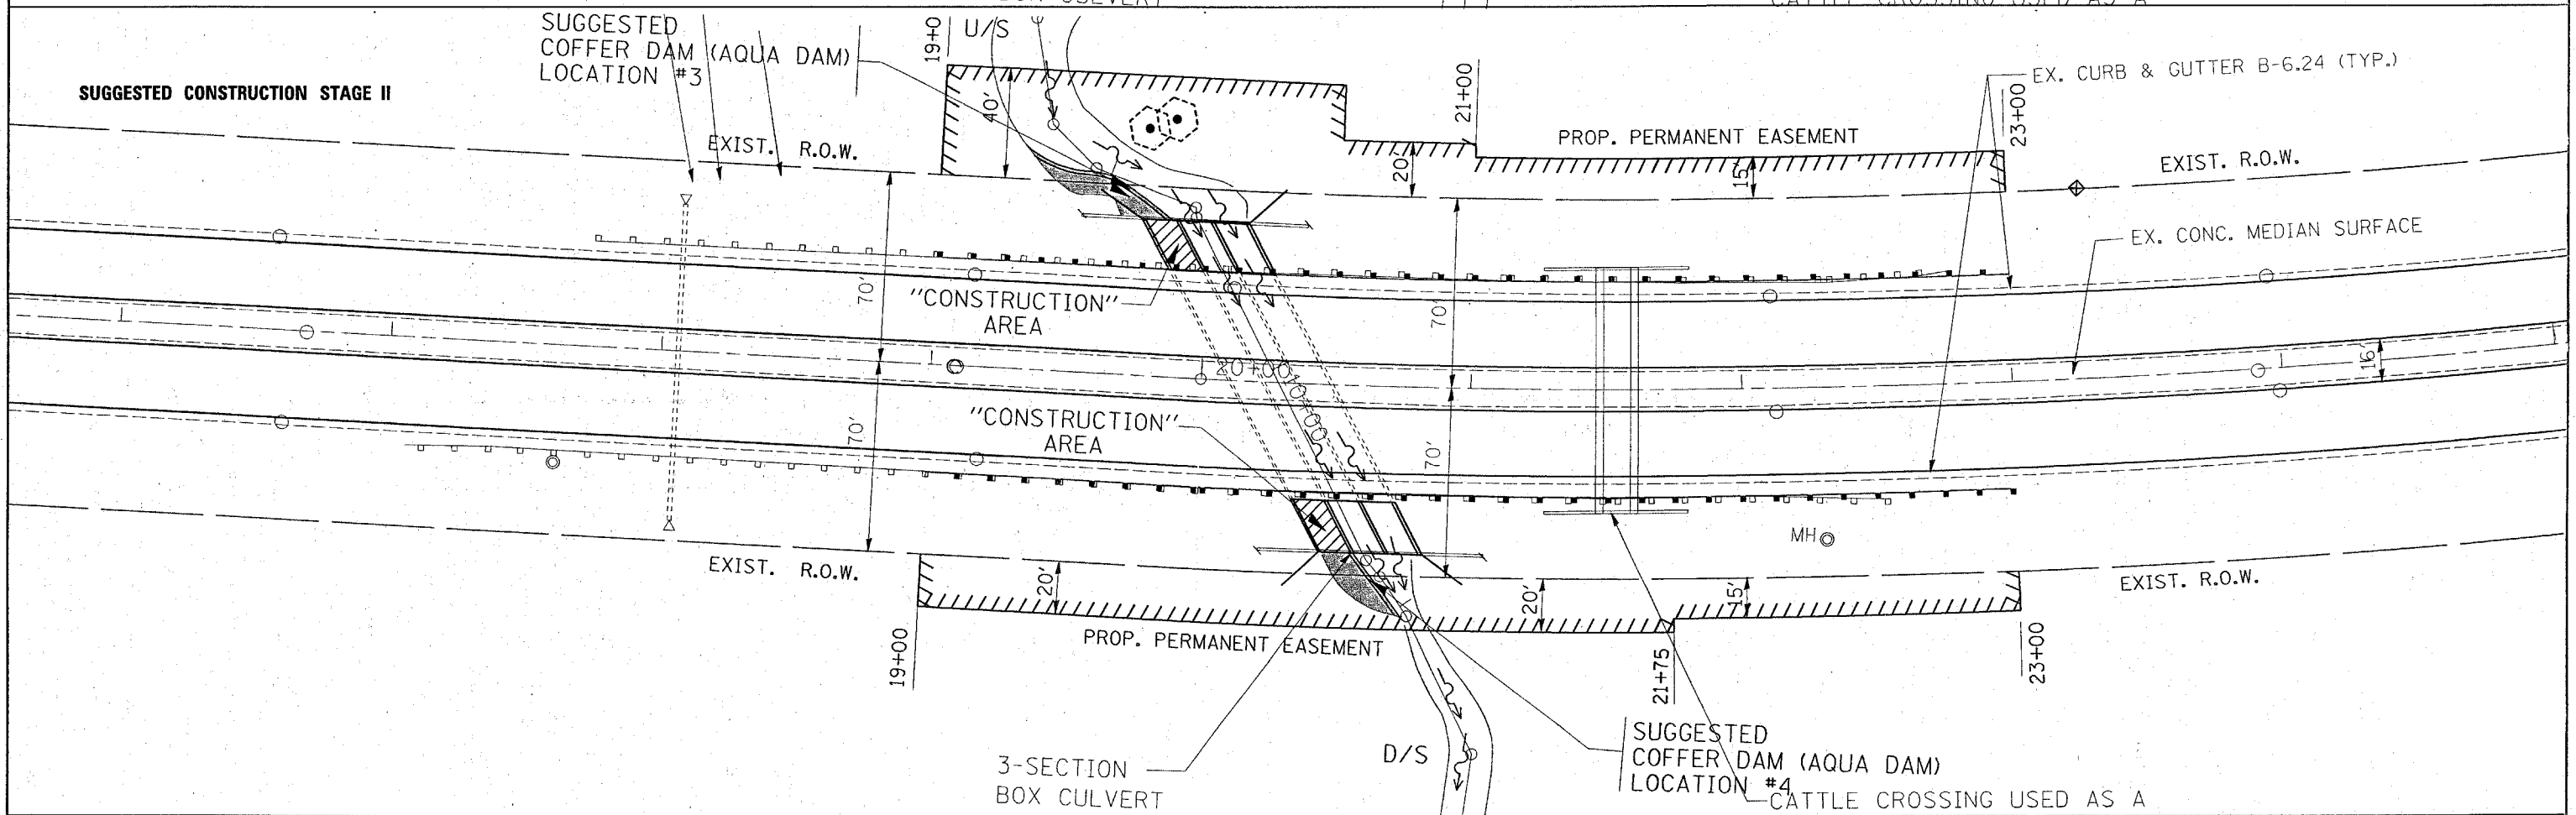

FILE NAME = c:\projects\dl49201\staging.dgn	USER NAME = drsvakosgn	DESIGNED -	REVISED -	<b>STATE OF ILLINOIS DEPARTMENT OF TRANSPORTATION</b>	<b>IL 43 (HARLEM AVE.) AT TINLEY CREEK CULVERT SUGGESTED STAGE CONSTRUCTION</b>			F.A.P. RTE. 348	SECTION (1214 & 3127-1) RS-1	COUNTY COOK	TOTAL SHEETS 86	SHEET NO. 43
	PLOT SCALE = 30.0001' / IN.	DRAWN -	REVISED -		SCALE: 30	SHEET NO. OF SHEETS	STA. TO STA.	FED. ROAD DIST. NO. ILLINOIS FED. AID PROJECT				
	PLOT DATE = 12/13/2007	CHECKED -	REVISED -					CONTRACT NO. 62343				
		DATE -	REVISED -									