


CONTRACT # 62343

| SECTION      | COUNTY | TOTAL SHEETS                  | SHEET NO. |
|--------------|--------|-------------------------------|-----------|
| 348 *        | COOK   | 86                            | 51        |
| STA. TO STA. |        | FED. ROAD DIST NO. 7 ILLINOIS |           |
|              |        | FED. AID PROJECT              |           |

\*(1214 & 3127-1)RS-1

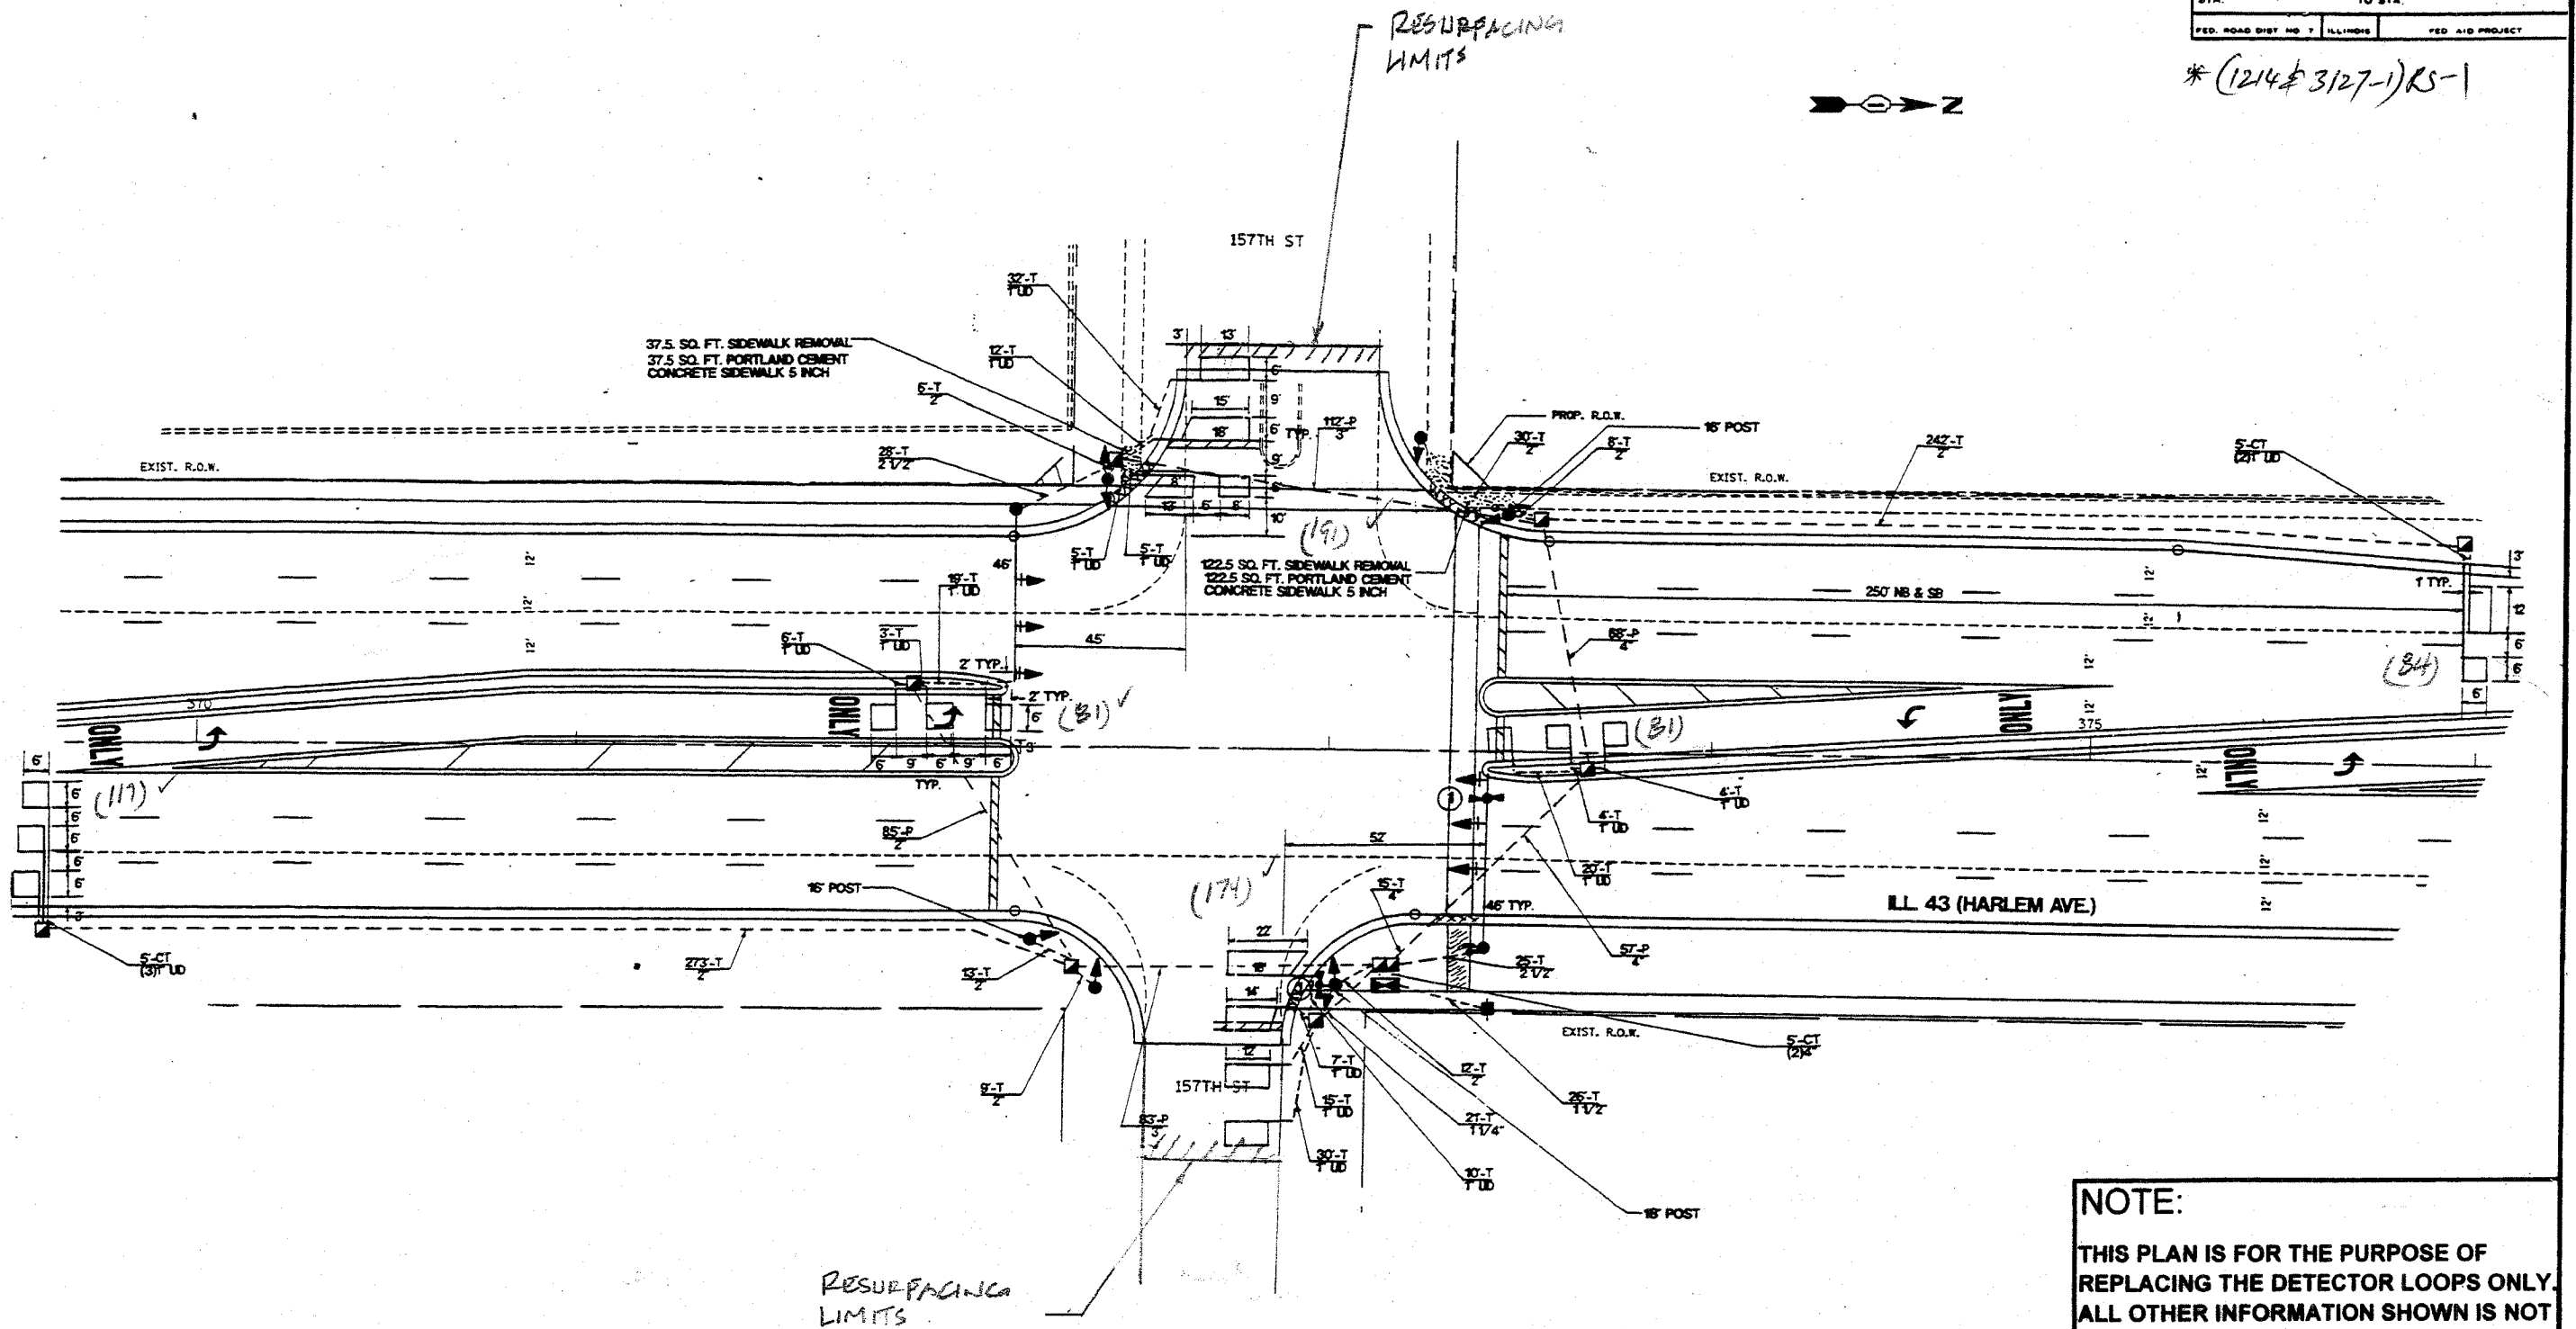

**REPLACE ALL DETECTOR LOOPS AS SHOWN**

(WITHIN THE RESURFACING LIMITS)

| CODE NO.            | QUANTITY | UNIT | ITEM                      |
|---------------------|----------|------|---------------------------|
| <del>86600600</del> | 728      | Foot | Detector Loop Replacement |
| 88600600            |          |      |                           |

| REVISIONS |      |
|-----------|------|
| NAME      | DATE |
|           |      |
|           |      |
|           |      |
|           |      |

**NOTE:**  
THIS PLAN IS FOR THE PURPOSE OF REPLACING THE DETECTOR LOOPS ONLY. ALL OTHER INFORMATION SHOWN IS NOT RELATED AND WILL BE DISREGARDED.

ILLINOIS DEPARTMENT OF TRANSPORTATION  
**DETECTOR LOOP REPLACEMENT**  
ILL. RTE. 43 @ 157TH STREET  
SCALE: NONE  
DATE: MAY 2007  
DRAWN BY: JHE  
DESIGNED BY: JHE  
CHECKED BY: DAD.