


CONTRACT # 62343

SECTION	COUNTY	TOTAL SHEETS	SHEET NO.
348	COOK	86	52
STA. TO STA.		FED. ROAD DIST NO 7 ILLINOIS FED AID PROJECT	

\*(1244/3/27-1)RS-1

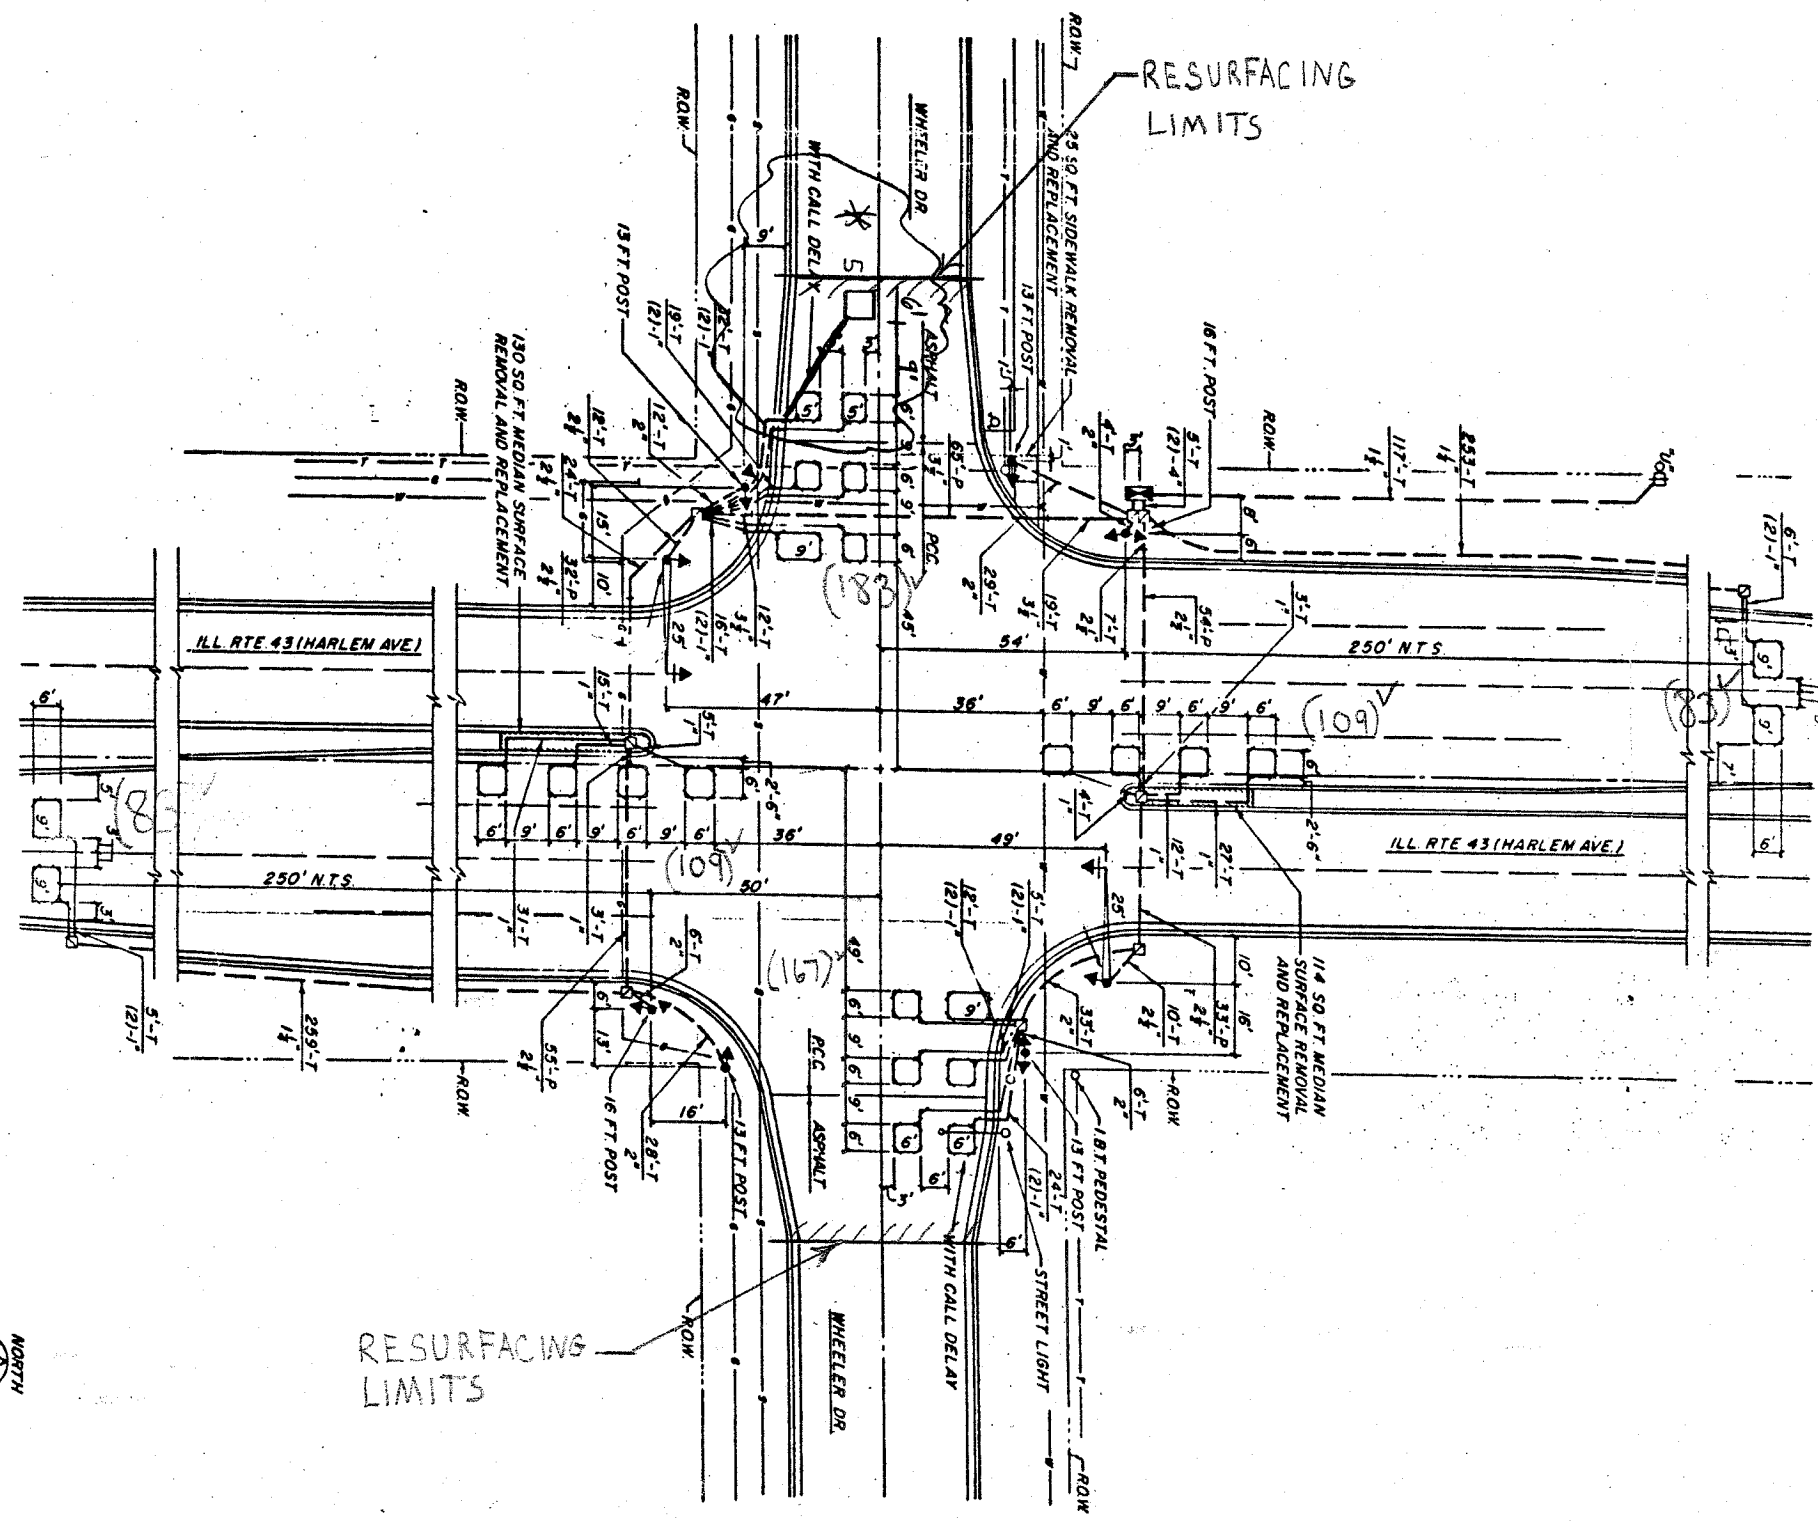

**NOTE:**  
 THIS PLAN IS FOR THE PURPOSE OF REPLACING THE DETECTOR LOOPS ONLY. ALL OTHER INFORMATION SHOWN IS NOT RELATED AND WILL BE DISREGARDED.

**REPLACE ALL DETECTOR LOOPS AS SHOWN**

(WITHIN THE RESURFACING LIMITS)

CODE NO.	QUANTITY	UNIT	ITEM
8860600	734	Foot	Detector Loop Replacement

REVISIONS	
NAME	DATE

ILLINOIS DEPARTMENT OF TRANSPORTATION  
**DETECTOR LOOP REPLACEMENT**  
 ILL. RTE. 43 @ WHEELER RD  
 SCALE: NONE  
 DATE: MAY 2007  
 DRAWN BY: JHE  
 DESIGNED BY: JHE  
 CHECKED BY: DAD