


CONTRACT # 62843

SECTION	COUNTY	TOTAL SHEETS	SHEET NO
*	LOOK	86	54
TO STA.			
FED. ROAD DIST. NO. 7 ILLINOIS FED. AID PROJECT			

\*(1214#3127-1)RS-1

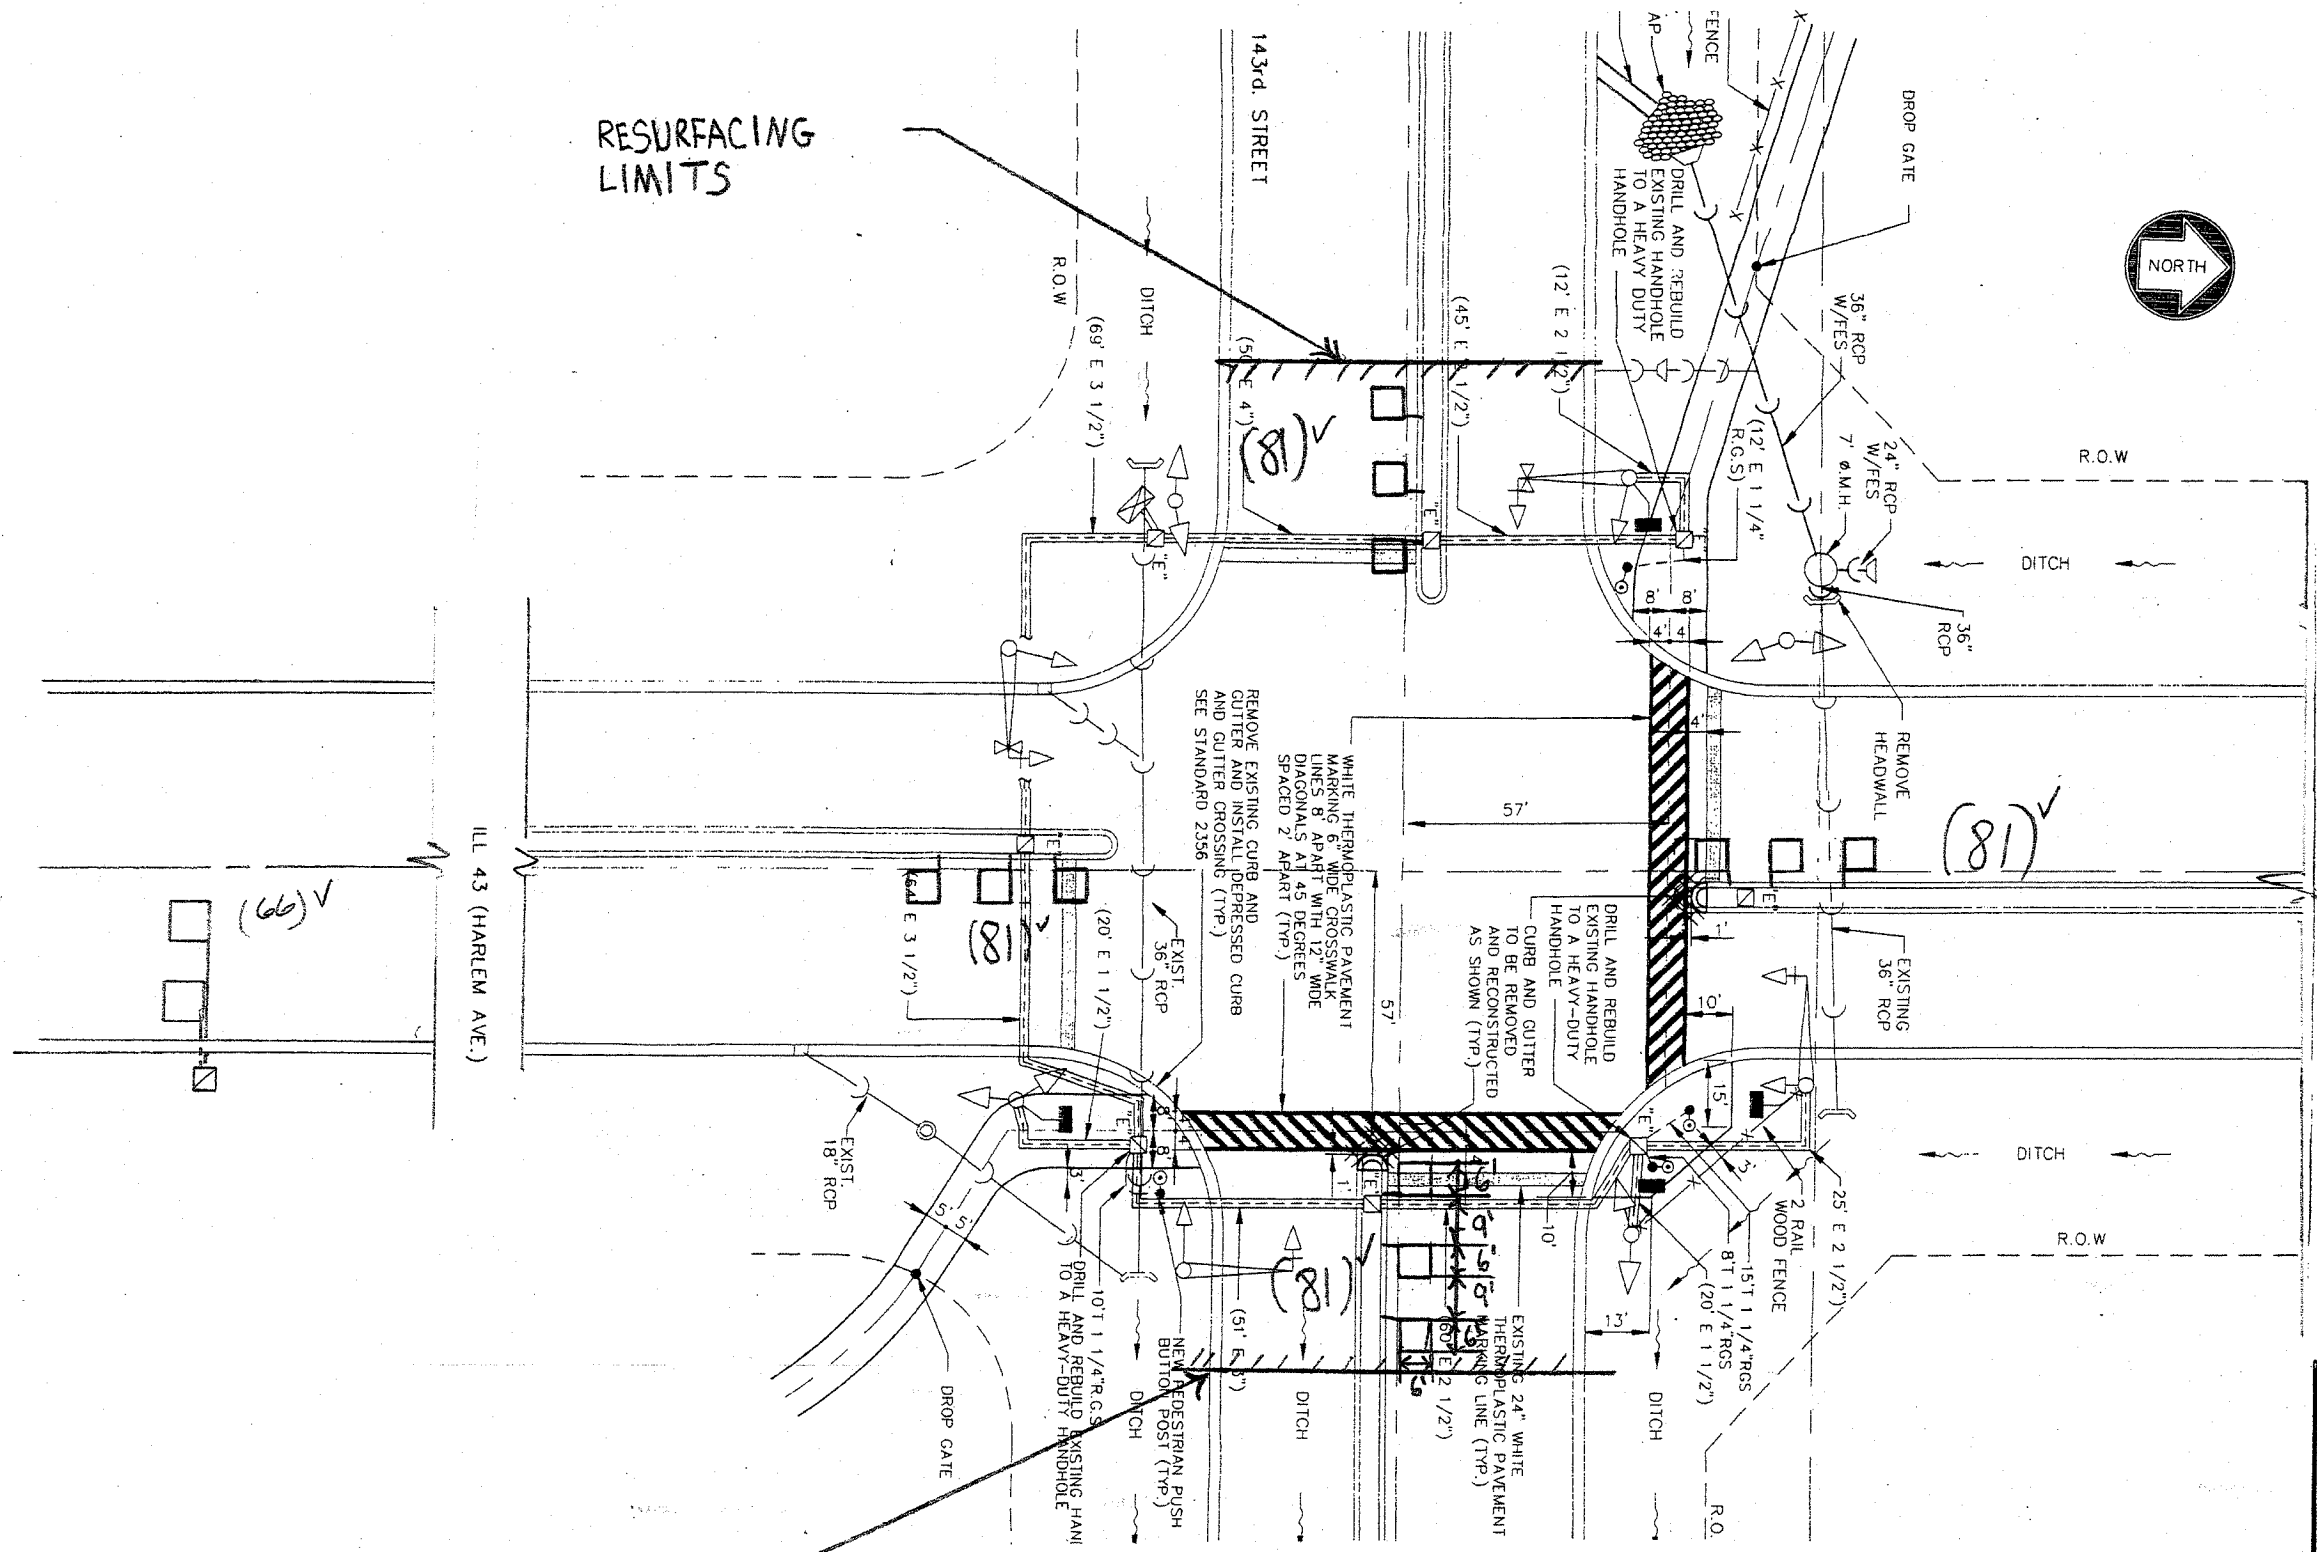

CODE NO.	QUANTITY	UNIT	ITEM
8860600	456	Foot	Detector Loop Replacement

REVISIONS	
NAME	DATE

ILLINOIS DEPARTMENT OF TRANSPORTATION

**DETECTOR LOOP REPLACEMENT**

ILL. RTE. 43 @ 143RD STREET

SCALE: NONE

DATE: MAY 2007

DRAWN BY: JHE  
DESIGNED BY: JHE  
CHECKED BY: JHE  
D.A.D.