


CONTRACT # 62343

SECTION	COUNTY	TOTAL SHEETS	SHEET NO
* LOOK	COOK	86	58
STA. TO STA.		FED. ROAD DIST NO 7 ILLINOIS	
		FED AID PROJECT	

\* (1214 & 3127-1) RS-1

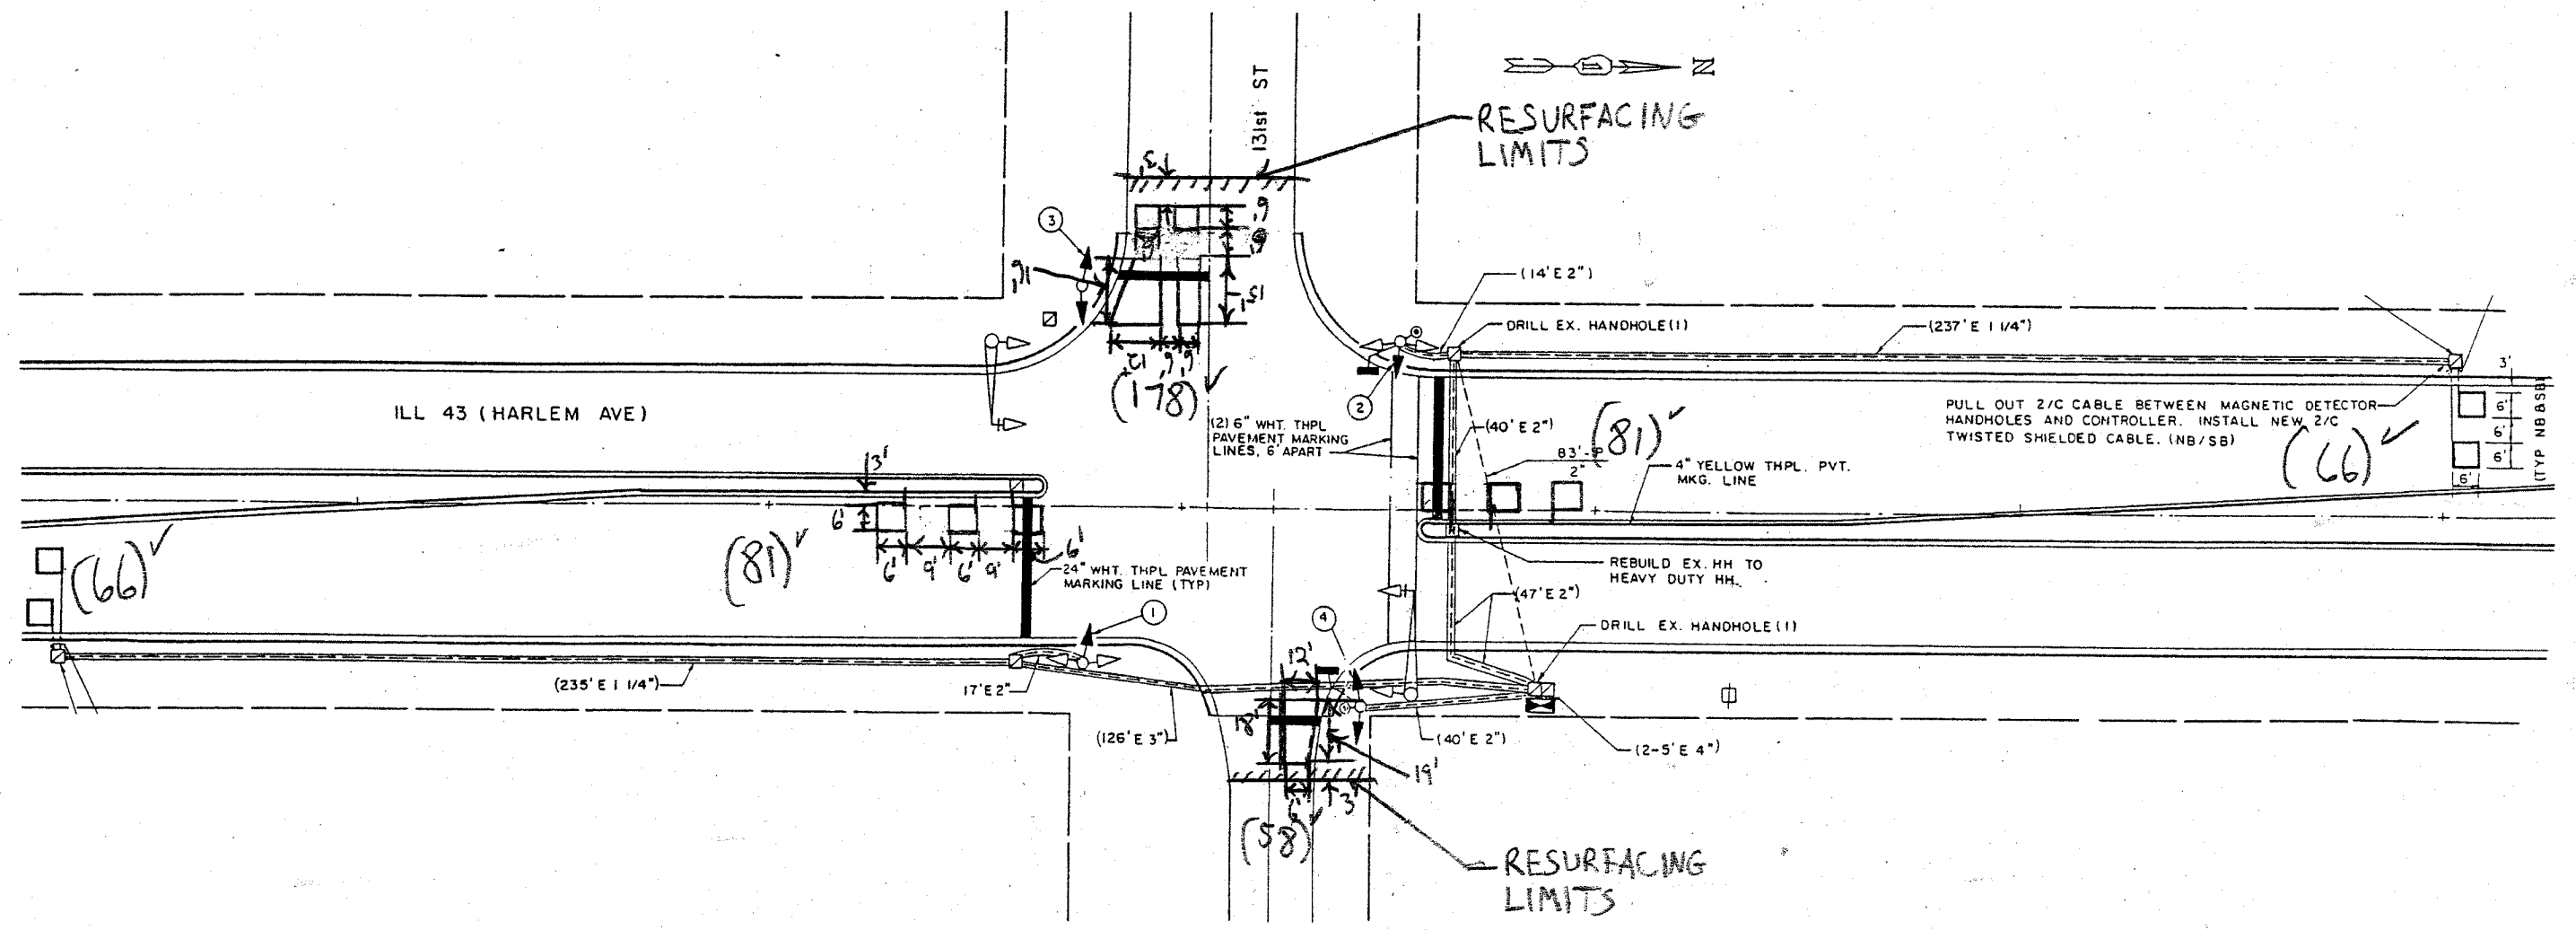

**NOTE:**  
 THIS PLAN IS FOR THE PURPOSE OF REPLACING THE DETECTOR LOOPS ONLY. ALL OTHER INFORMATION SHOWN IS NOT RELATED AND WILL BE DISREGARDED.

**REPLACE ALL DETECTOR LOOPS AS SHOWN**  
 (WITHIN THE RESURFACING LIMITS)

CODE NO.	QUANTITY	UNIT	ITEM
8860600	530	Foot	Detector Loop Replacement

REVISIONS	
NAME	DATE

ILLINOIS DEPARTMENT OF TRANSPORTATION  
**DETECTOR LOOP REPLACEMENT**  
 ILL. RTE. 43 @ 131ST STREET  
 SCALE: NONE  
 DATE: MAY 2007  
 DRAWN BY: J.H.E.  
 DESIGNED BY: J.H.E.  
 CHECKED BY: D.A.D.

10/15 58