


CONTRACT # 62302

SECTION	COUNTY	TOTAL SHEETS	SHEET NO.
#	COOK	86	61
STA.		TO STA.	
FED. ROAD DIST. NO. 7		ILLINOIS	
FED. AID PROJECT			

\*(1214 & 3127)-1)RS-1

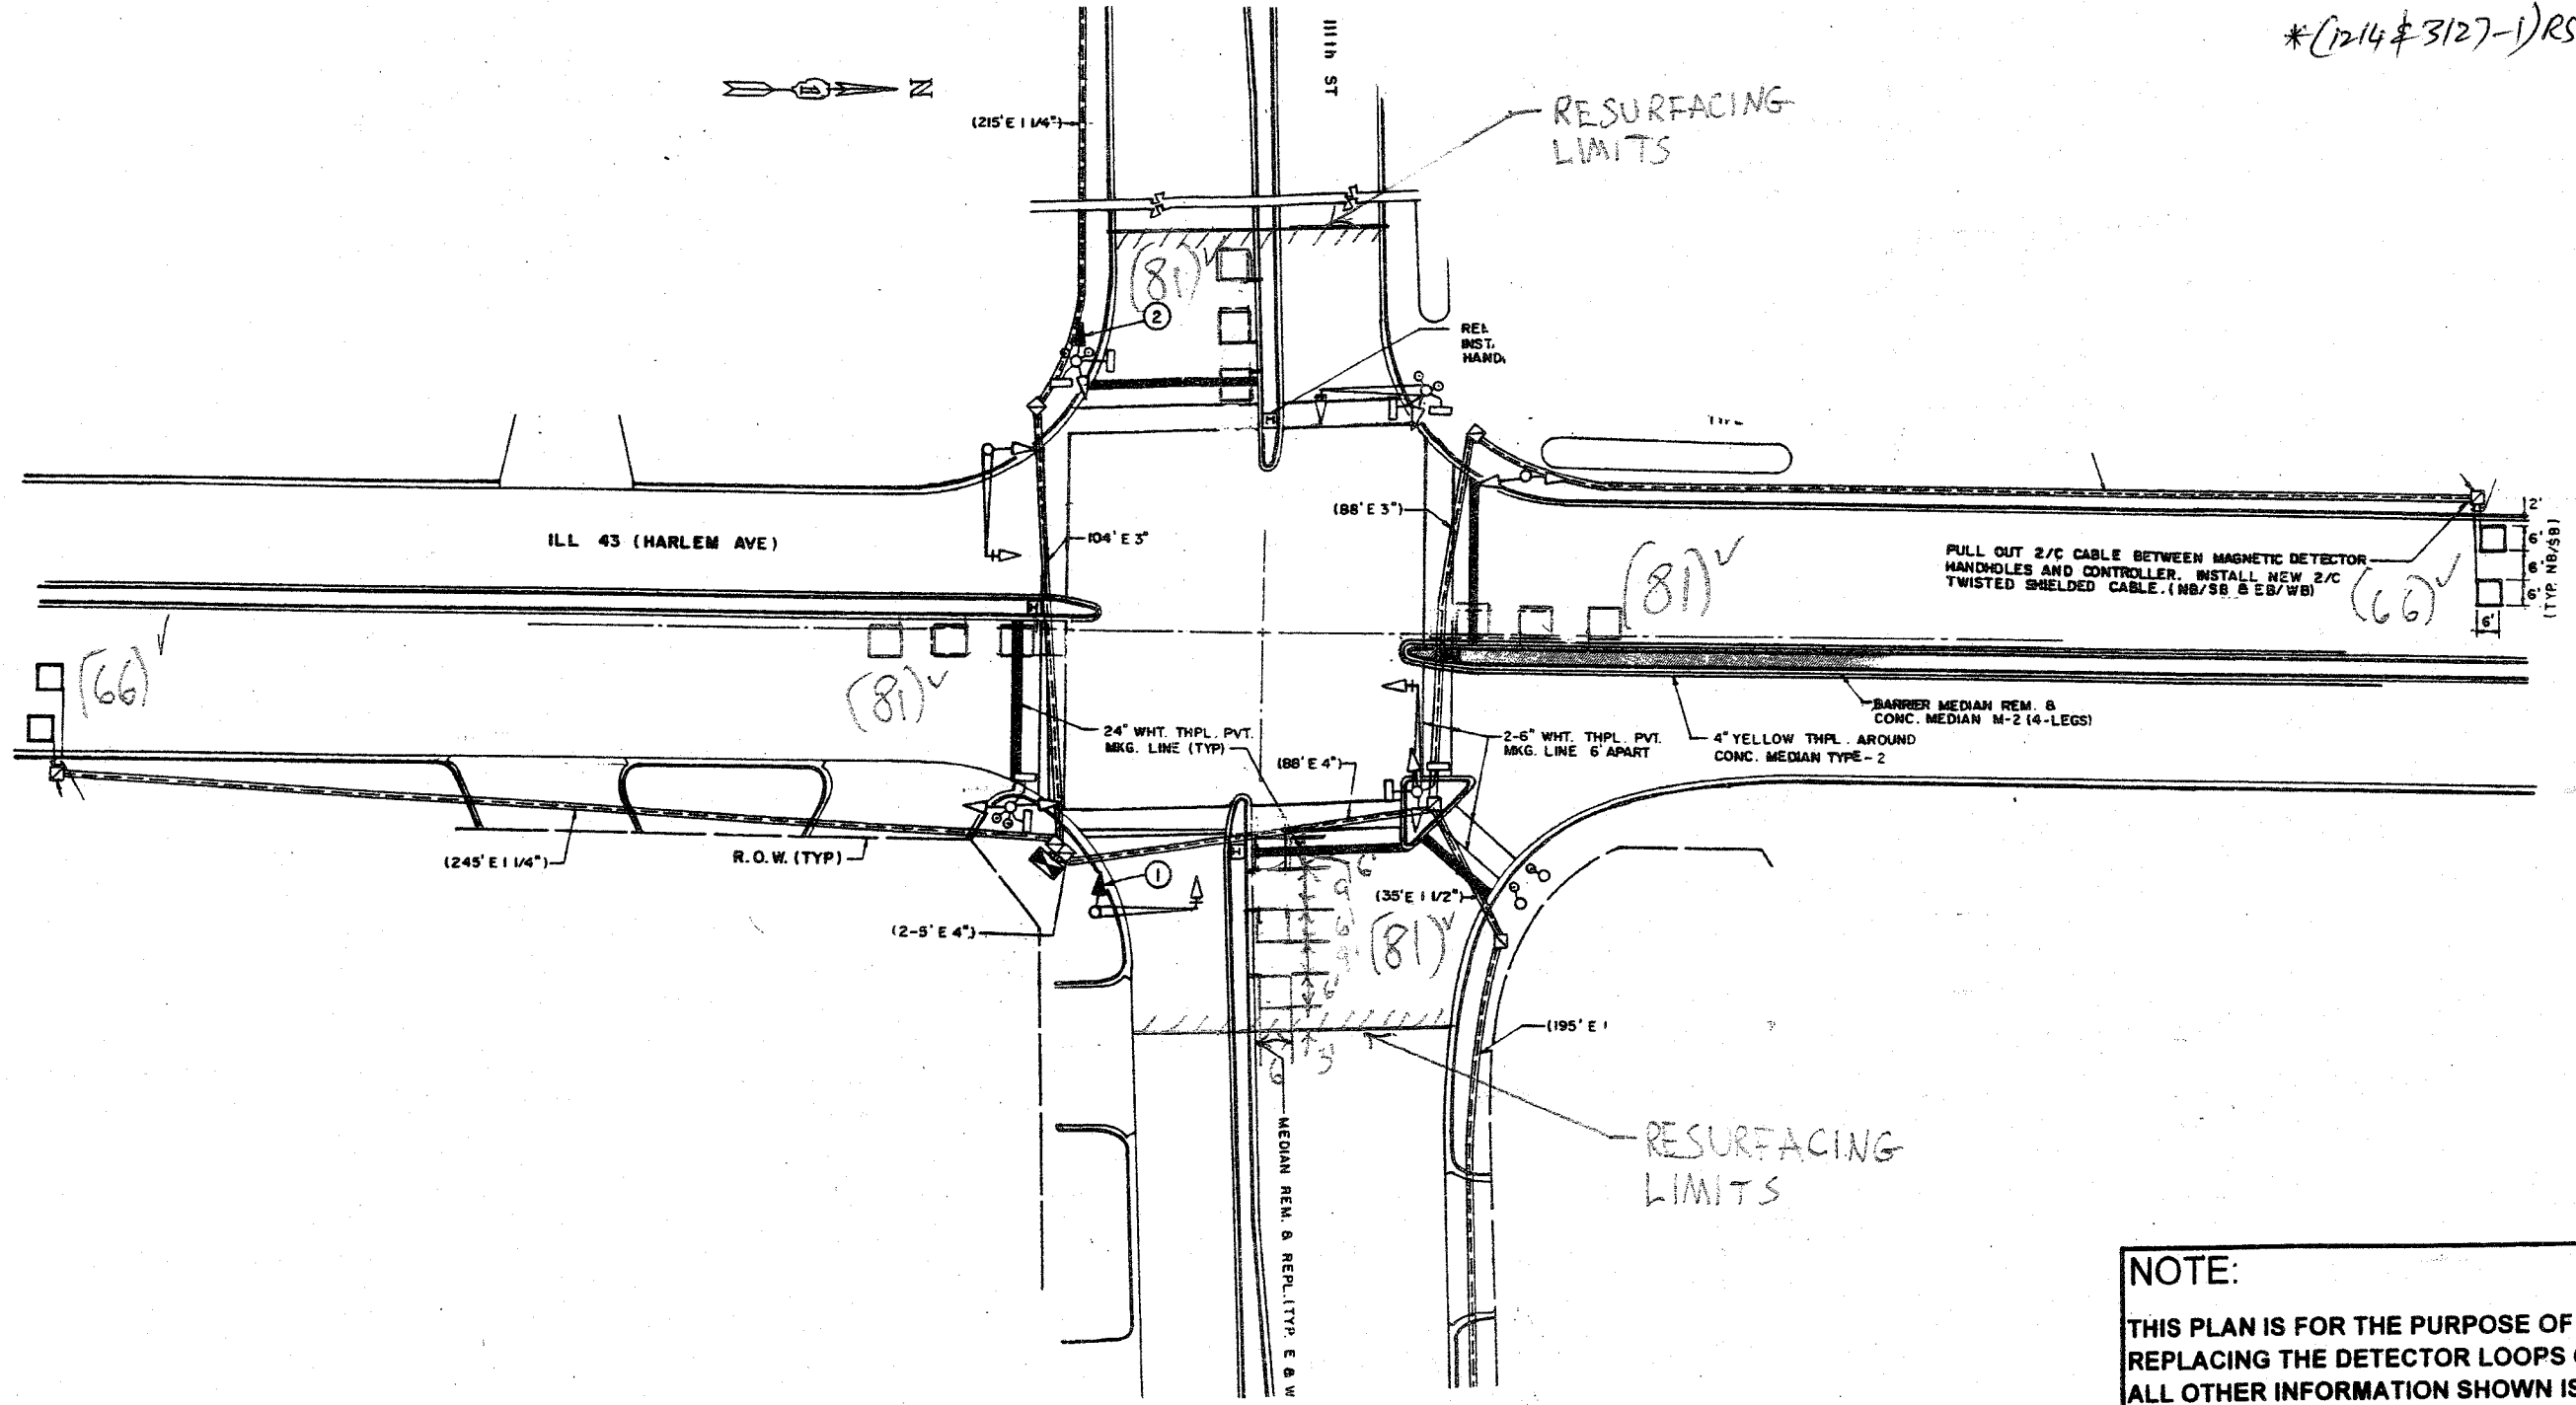

**NOTE:**  
 THIS PLAN IS FOR THE PURPOSE OF REPLACING THE DETECTOR LOOPS ONLY. ALL OTHER INFORMATION SHOWN IS NOT RELATED AND WILL BE DISREGARDED.

**REPLACE ALL DETECTOR LOOPS AS SHOWN**  
 (WITHIN THE RESURFACING LIMITS)

CODE NO.	QUANTITY	UNIT	ITEM
8860600	456	Foot	Detector Loop Replacement

REVISIONS	
NAME	DATE

ILLINOIS DEPARTMENT OF TRANSPORTATION  
**DETECTOR LOOP REPLACEMENT**  
 ILL. RTE. 43 @ 111TH STREET  
 SCALE: NONE  
 DATE: MAY 2007  
 DRAWN BY: JHE  
 DESIGNED BY: JHE  
 CHECKED BY: DAD.

13/15