


F.A.P. RTE.	SECTION	COUNTY	TOTAL SHEETS	SHEET NO.
348	(1214 & 3127-1RS-1)	COOK	86	87
STA. 20+00.00		TO STA. 20+65.00		
FED. ROAD DIST. NO.	ILLINOIS	FED. AID PROJECT		

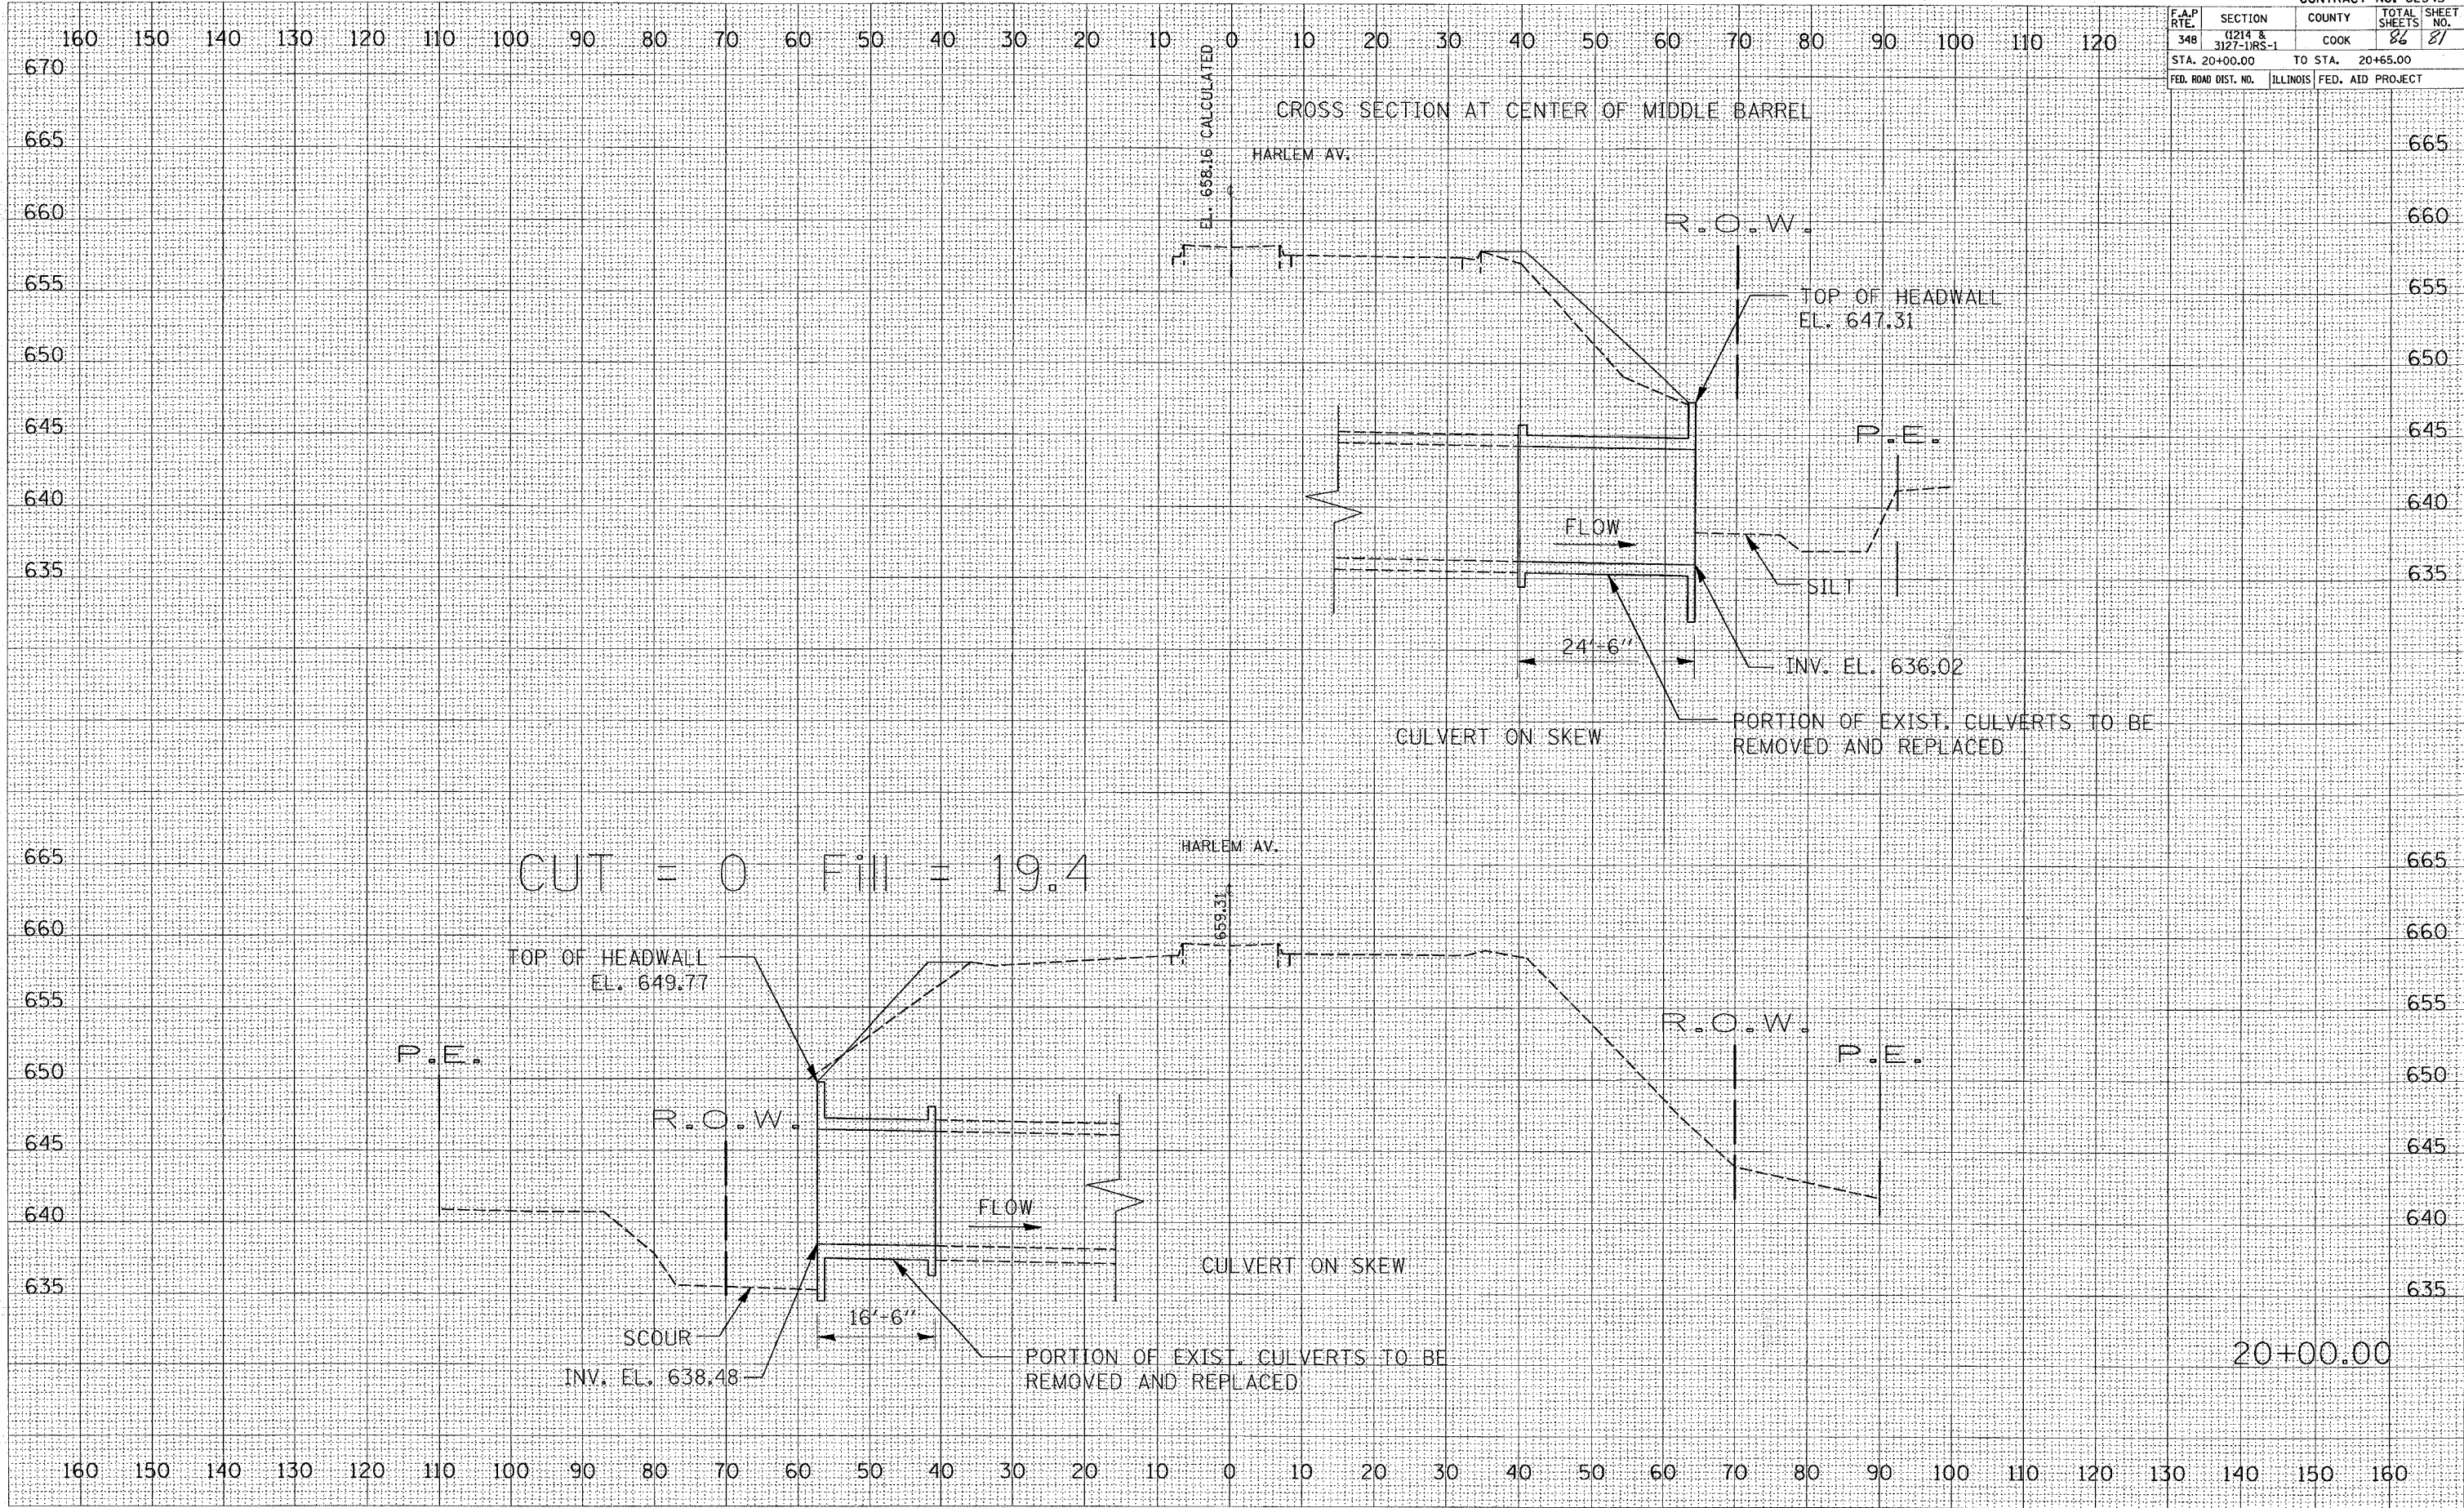

CUT = 0 Fill = 19.4

TOP OF HEADWALL EL. 649.77

P.E.

R.O.W.

FLOW

CULVERT ON SKEW

SCOUR INV. EL. 638.48

16'-6"

PORTION OF EXIST. CULVERTS TO BE REMOVED AND REPLACED

R.O.W.

P.E.

20+00.00

DATE	
BY	
NO.	
FINAL SURVEY	
NOTE BOOK	
AREAS CHECKED	

DATE	
BY	
NO.	
ORIGINAL SURVEY	
NOTE BOOK	
AREAS CHECKED	

PLOT DATE = 1/10/2008
 FILE NAME = g:\w\projects\6145201\va-harlem-sh\copper book\sheet 87.dwg
 USER NAME = jstenerf