


PLOT DATE = 1/18/2008
 FILE NAME = I:\S:\2008\11214\11214.dwg
 PLOT SCALE = 1/8"=1'-0"
 USER NAME = jzackr-f

ORIGINAL SURVEYED BY: _____ DATE: _____
 SURVEY PLOTTED BY: _____
 NOTE BOOK NO. _____
 AREAS CHECKED: _____

FINAL SURVEY SURVEYED BY: _____ DATE: _____
 PLOTTED BY: _____
 NOTE BOOK NO. _____
 AREAS CHECKED: _____

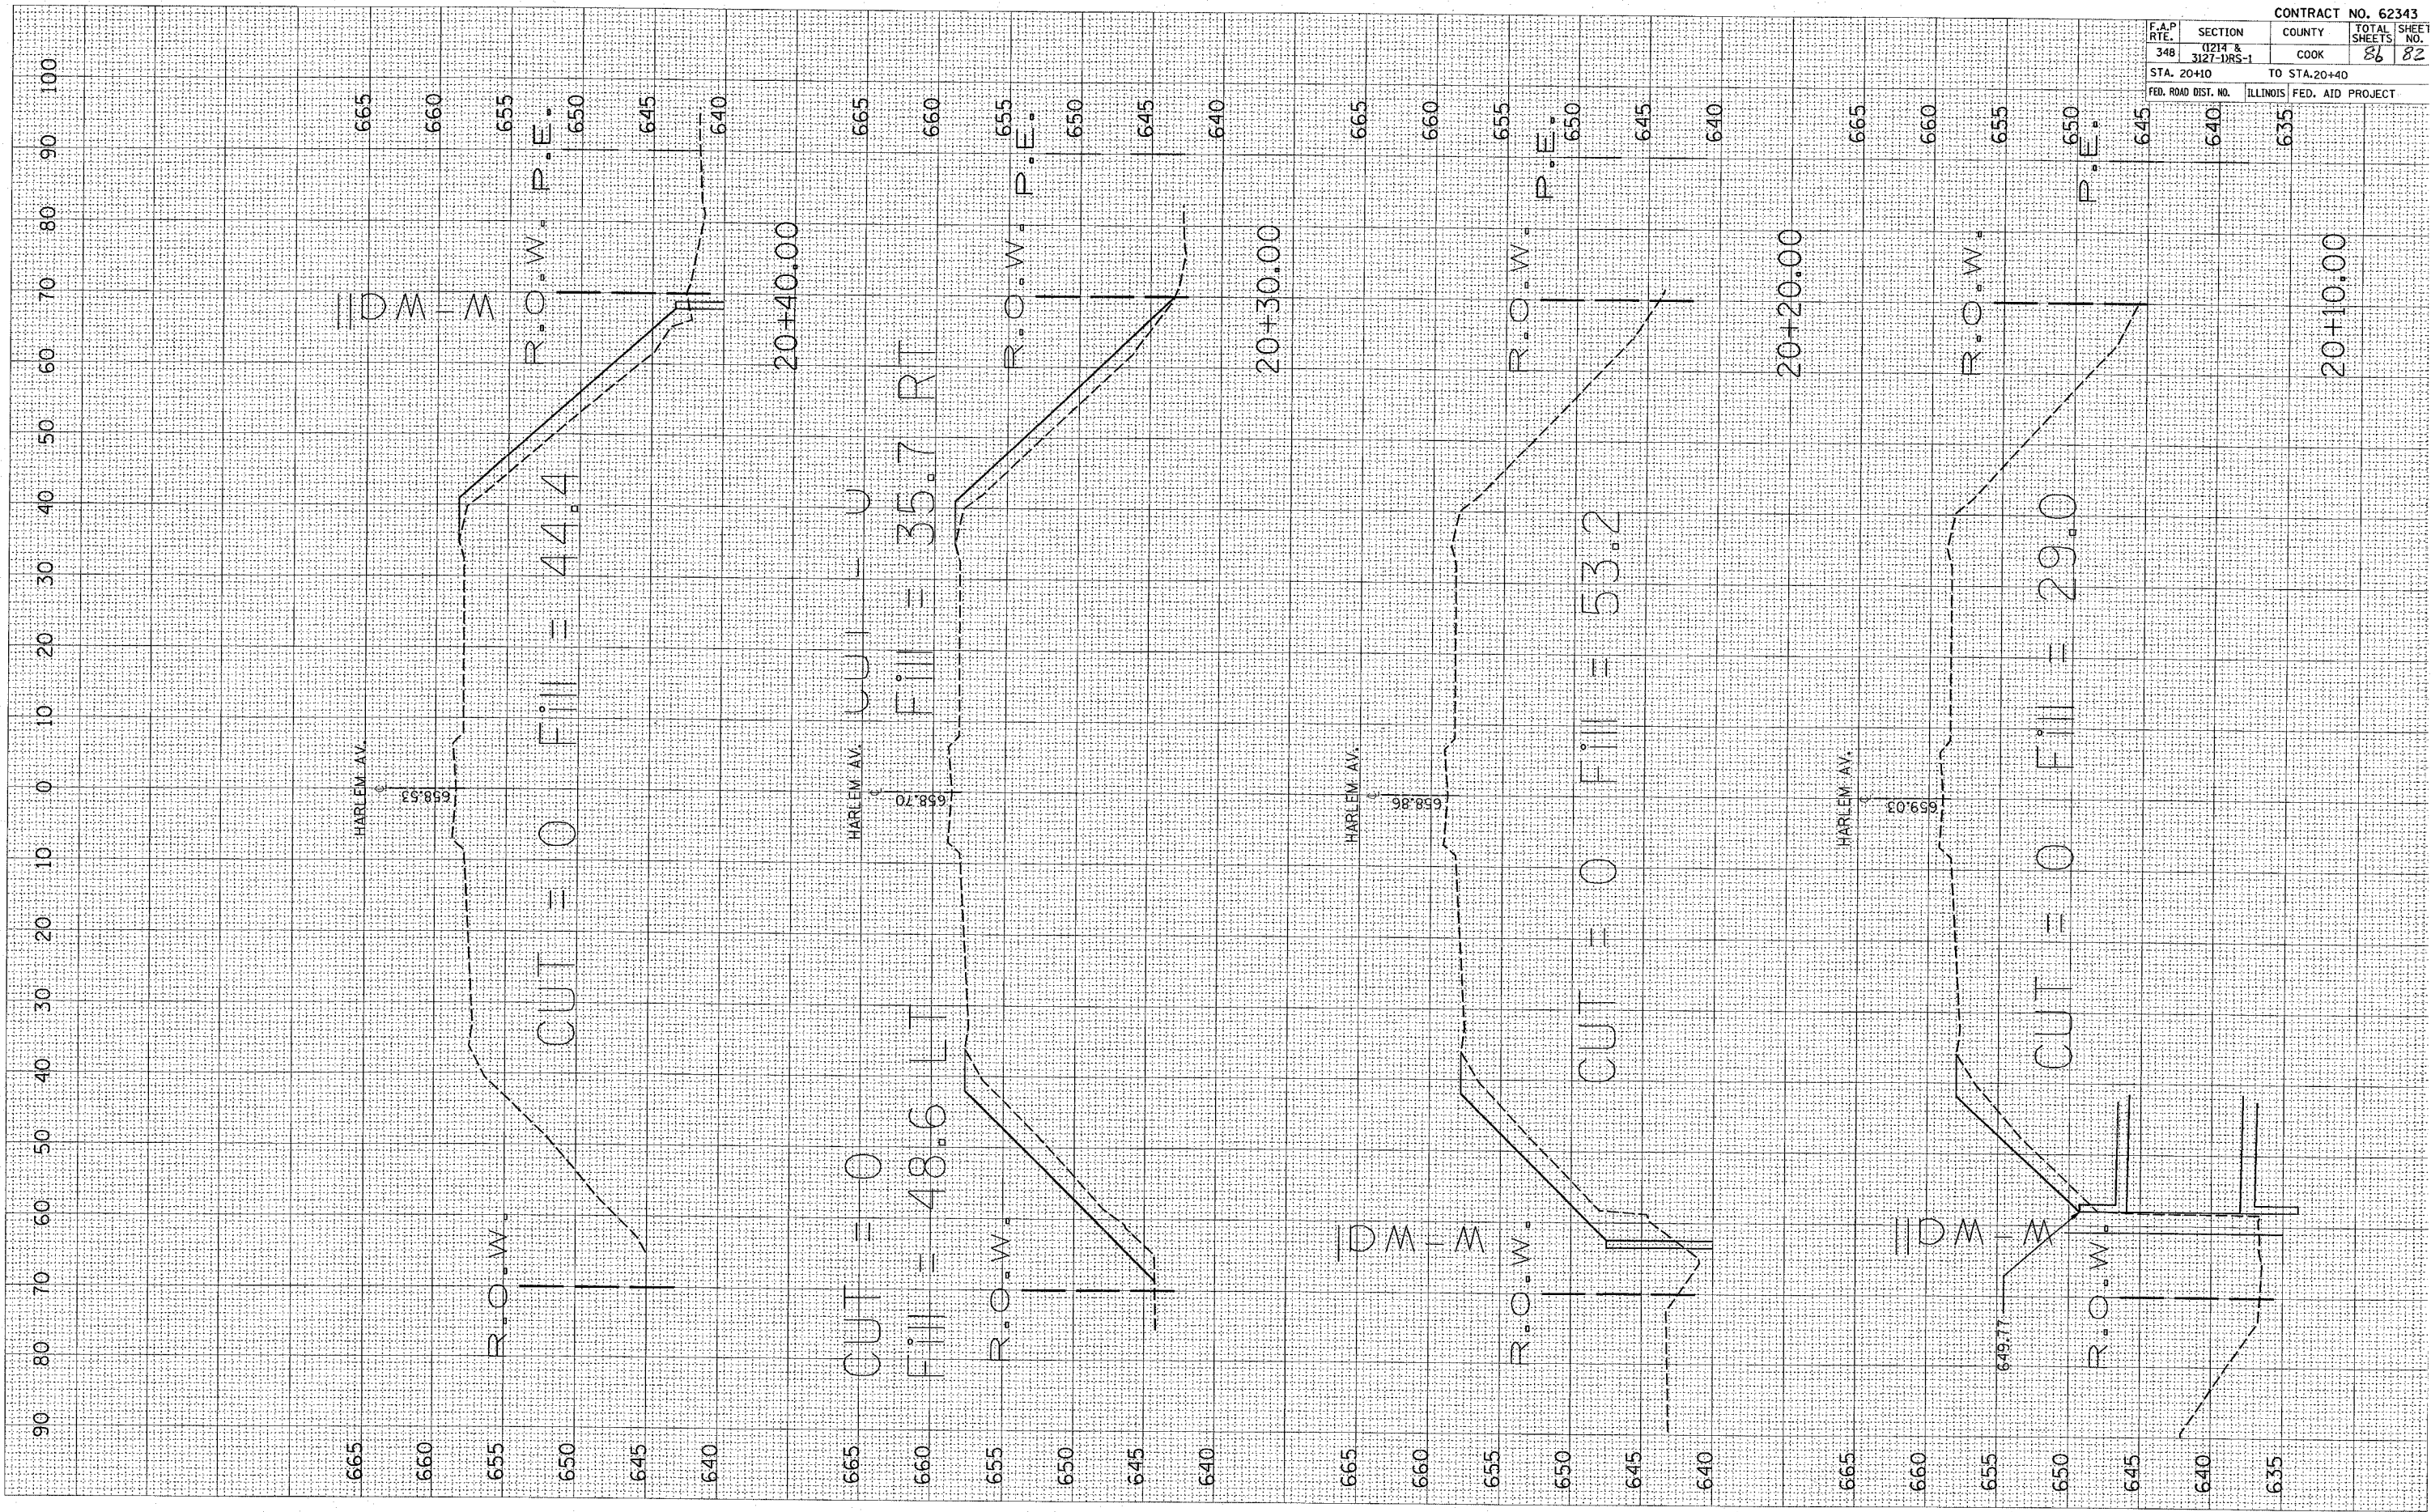

CONTRACT NO. 62343			
F.A.P. R.T.E. 348	SECTION 11214 & 11217-URS-1	COUNTY COOK	TOTAL SHEETS NO. 86
STA. 20+10		TO STA. 20+40	
FED. ROAD DIST. NO. ILLINOIS		FED. AID PROJECT	