


PLOT DATE = 1/10/2008
 FILE NAME = c:\p\projects\1449281\rs\rs\rs.dwg
 PLOT SCALE = 1/8"=1'-0"
 USER NAME = tkawrft

ORIGINAL SURVEY JETED
 SURVEY JETED
 TEMPLATE AREAS CHECKED
 NO.

FINAL SURVEY BY DATE
 NOTE BOOK
 AREAS CHECKED
 NO.

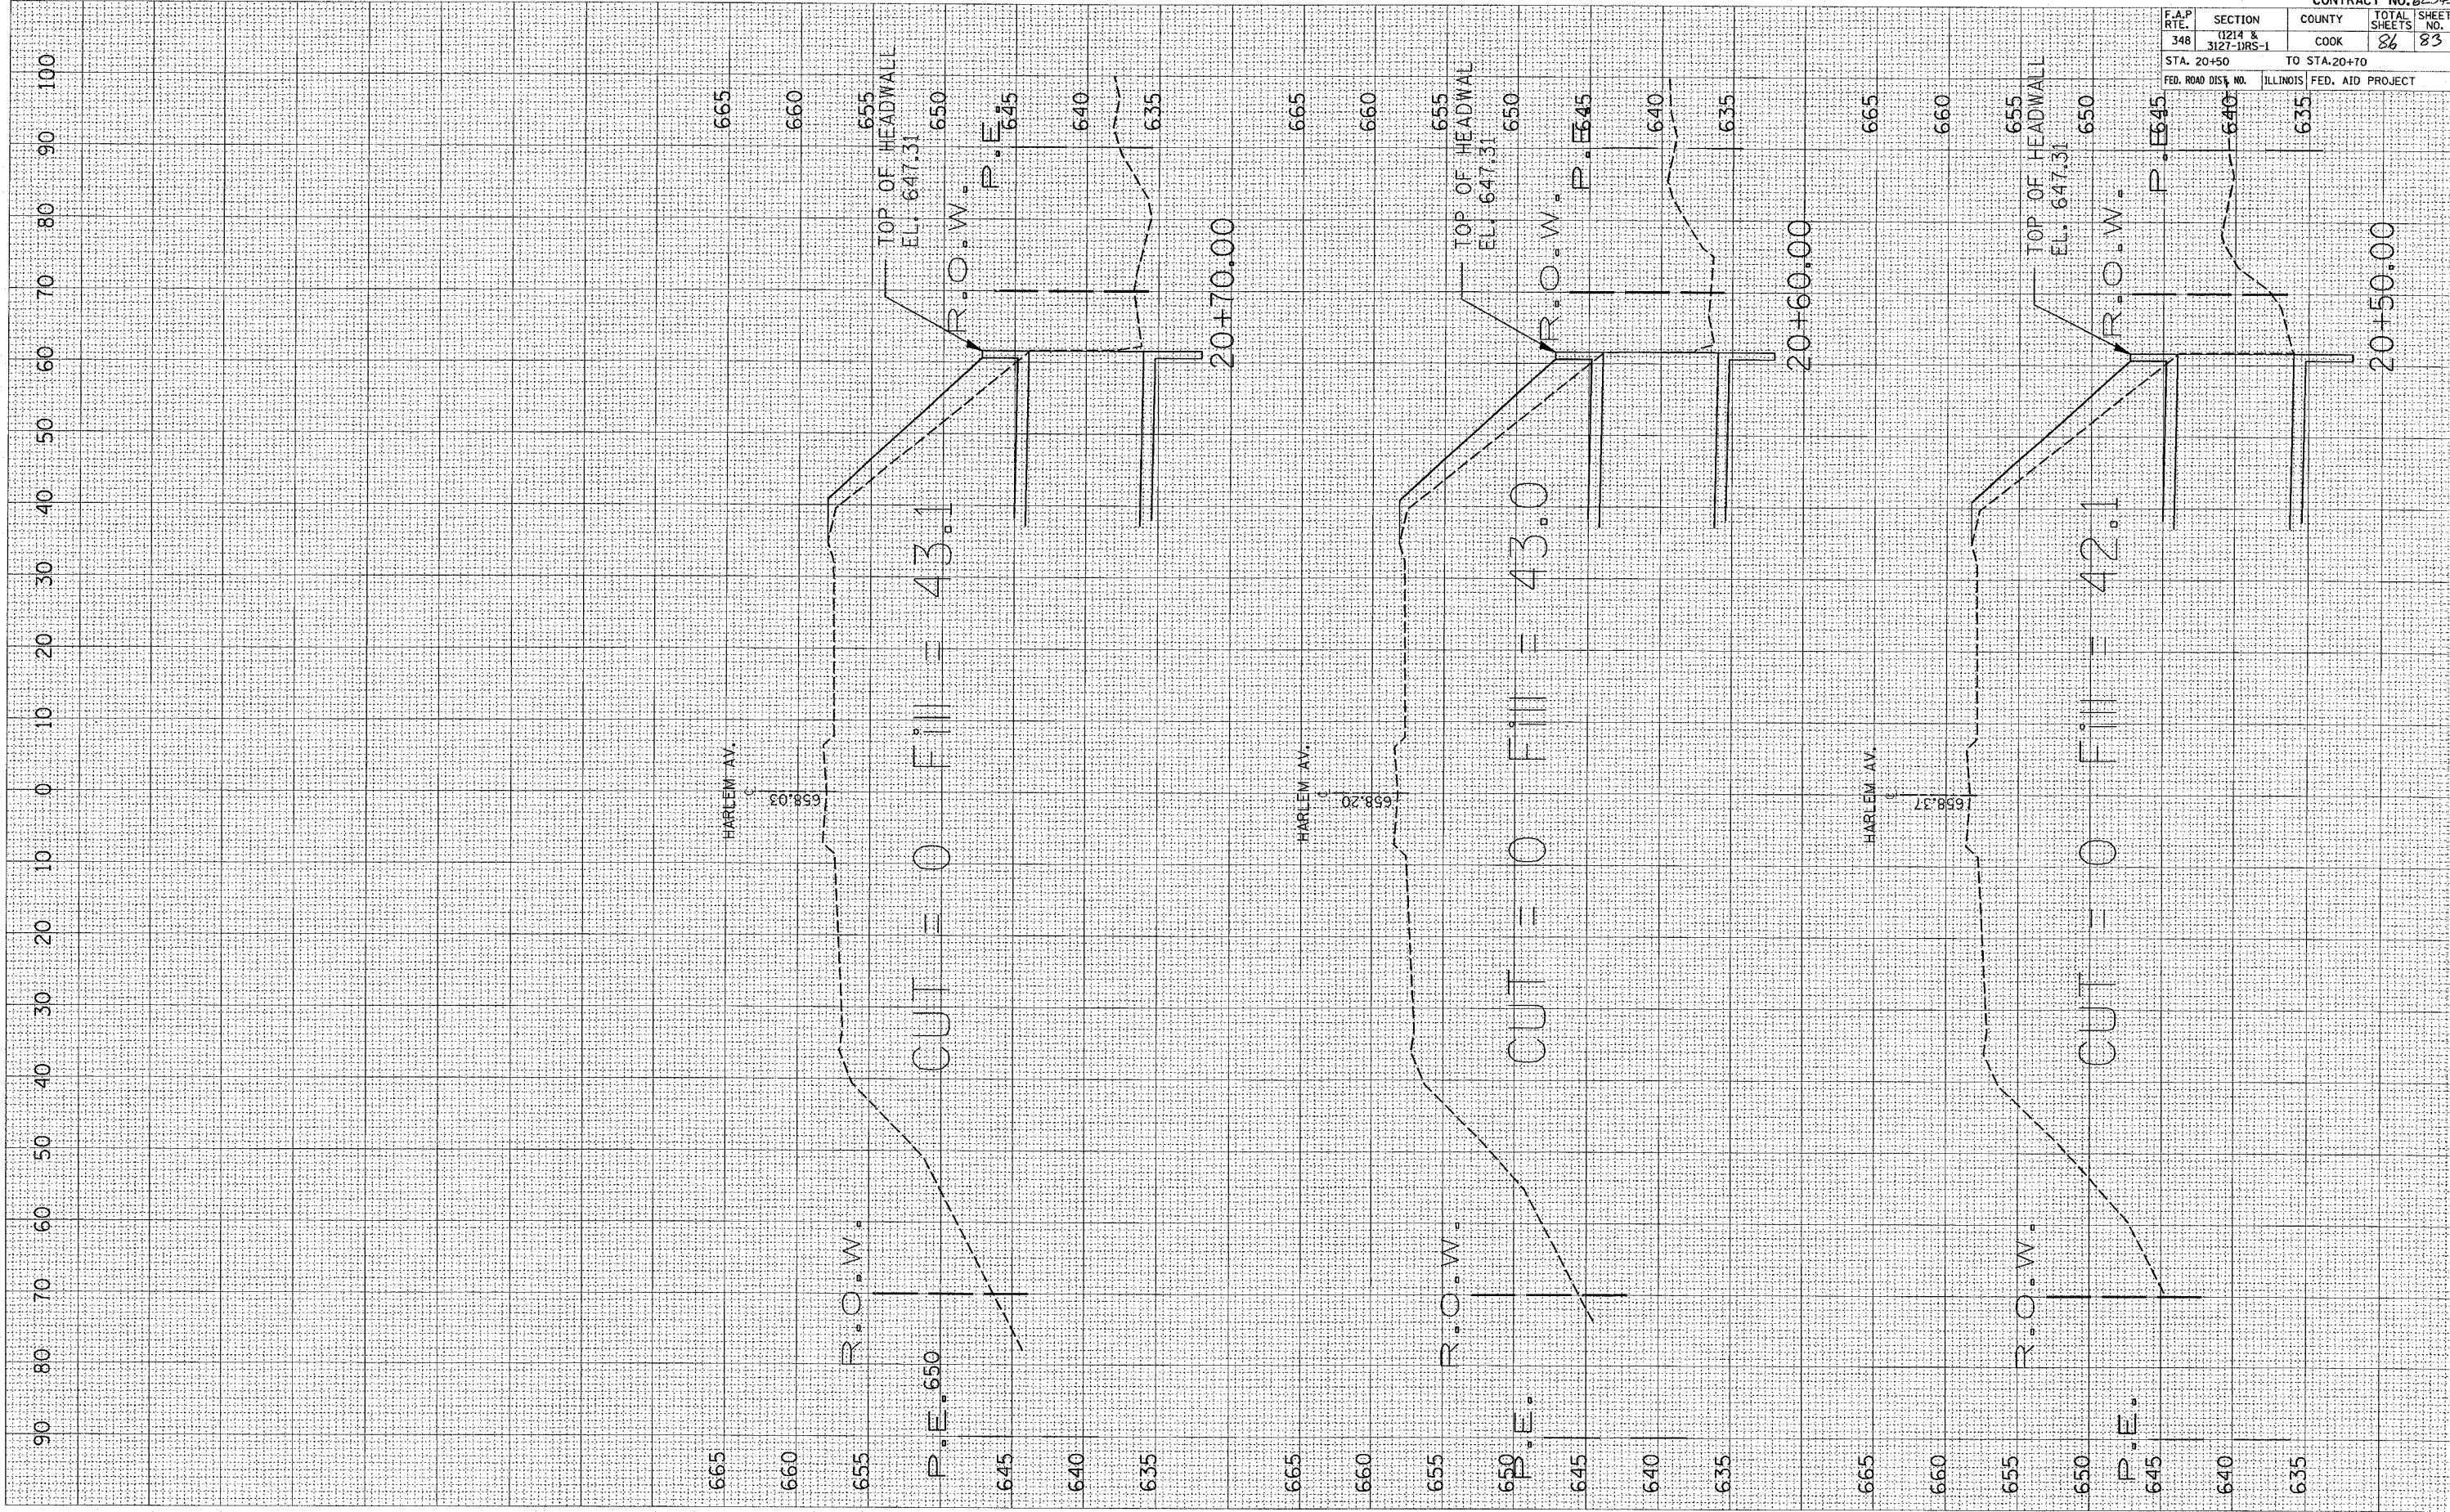

| | | | | |
|---------------------|-------------------|---------------------------|--------------|-----------|
| CONTRACT NO. 6234 | | | | |
| F.A.P. NO. | SECTION | COUNTY | TOTAL SHEETS | SHEET NO. |
| 348 | 1214 & 3127-URS-1 | COOK | 86 | 83 |
| STA. 20+50 | | TO STA. 20+70 | | |
| FED. ROAD DIST. NO. | | ILLINOIS FED. AID PROJECT | | |

REV. 01-10-08