


PLOT DATE = 1/18/2008
 FILE NAME = \\p-cs\cadd\149281\149281.dwg
 PLOT SCALE = 1/8" = 1' / IN.
 USER NAME = ltrskr

ORIGINAL SURVEY
 CHECKED BY
 DATE

FINAL SURVEY
 PLOTTED BY
 DATE

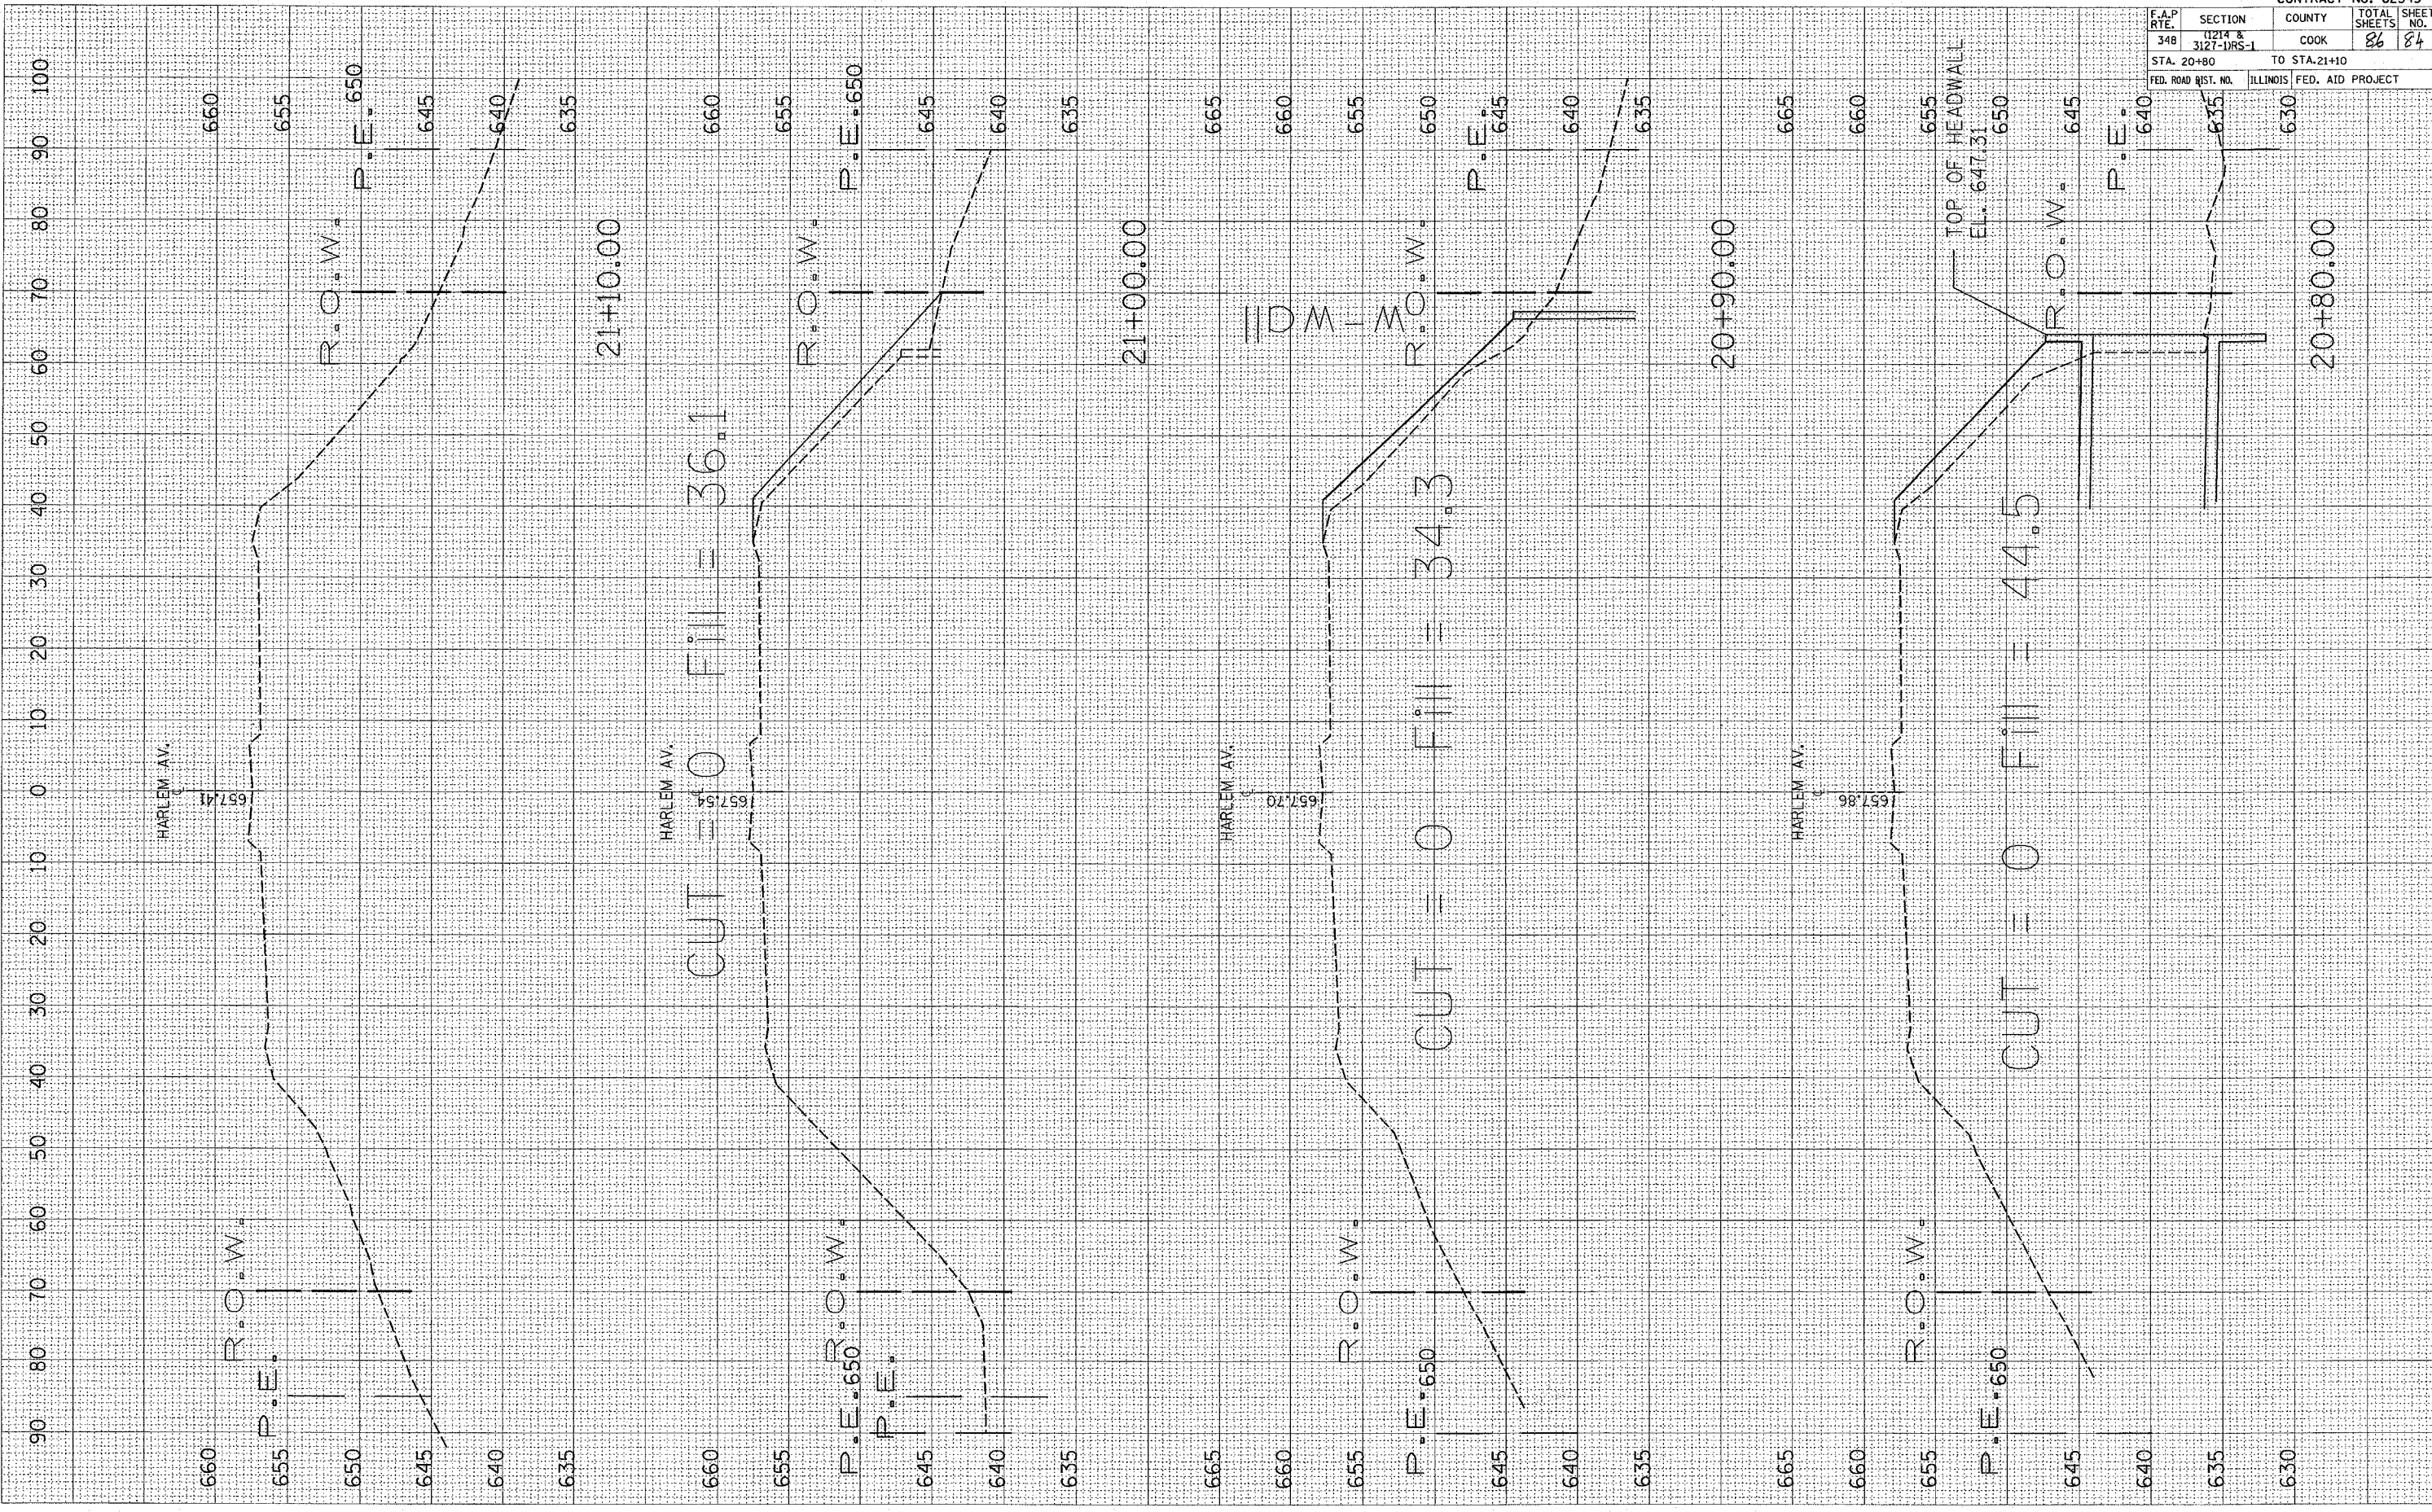

F.A.P. RTE.		SECTION		COUNTY		TOTAL SHEETS		CONTRACT NO. 62343	
348	1214 & 3127-1RS-1	COOK		86	84				
STA. 20+80				TO STA. 21+10					
FED. ROAD DIST. NO.		ILLINOIS FED. AID PROJECT							