


ORIGINAL SURVEY  
 PLOTTED  
 DATE  
 SCALE  
 USER NAME

SURVEYED  
 PLOTTED  
 DATE  
 SCALE  
 USER NAME

SURVEYED  
 PLOTTED  
 DATE  
 SCALE  
 USER NAME

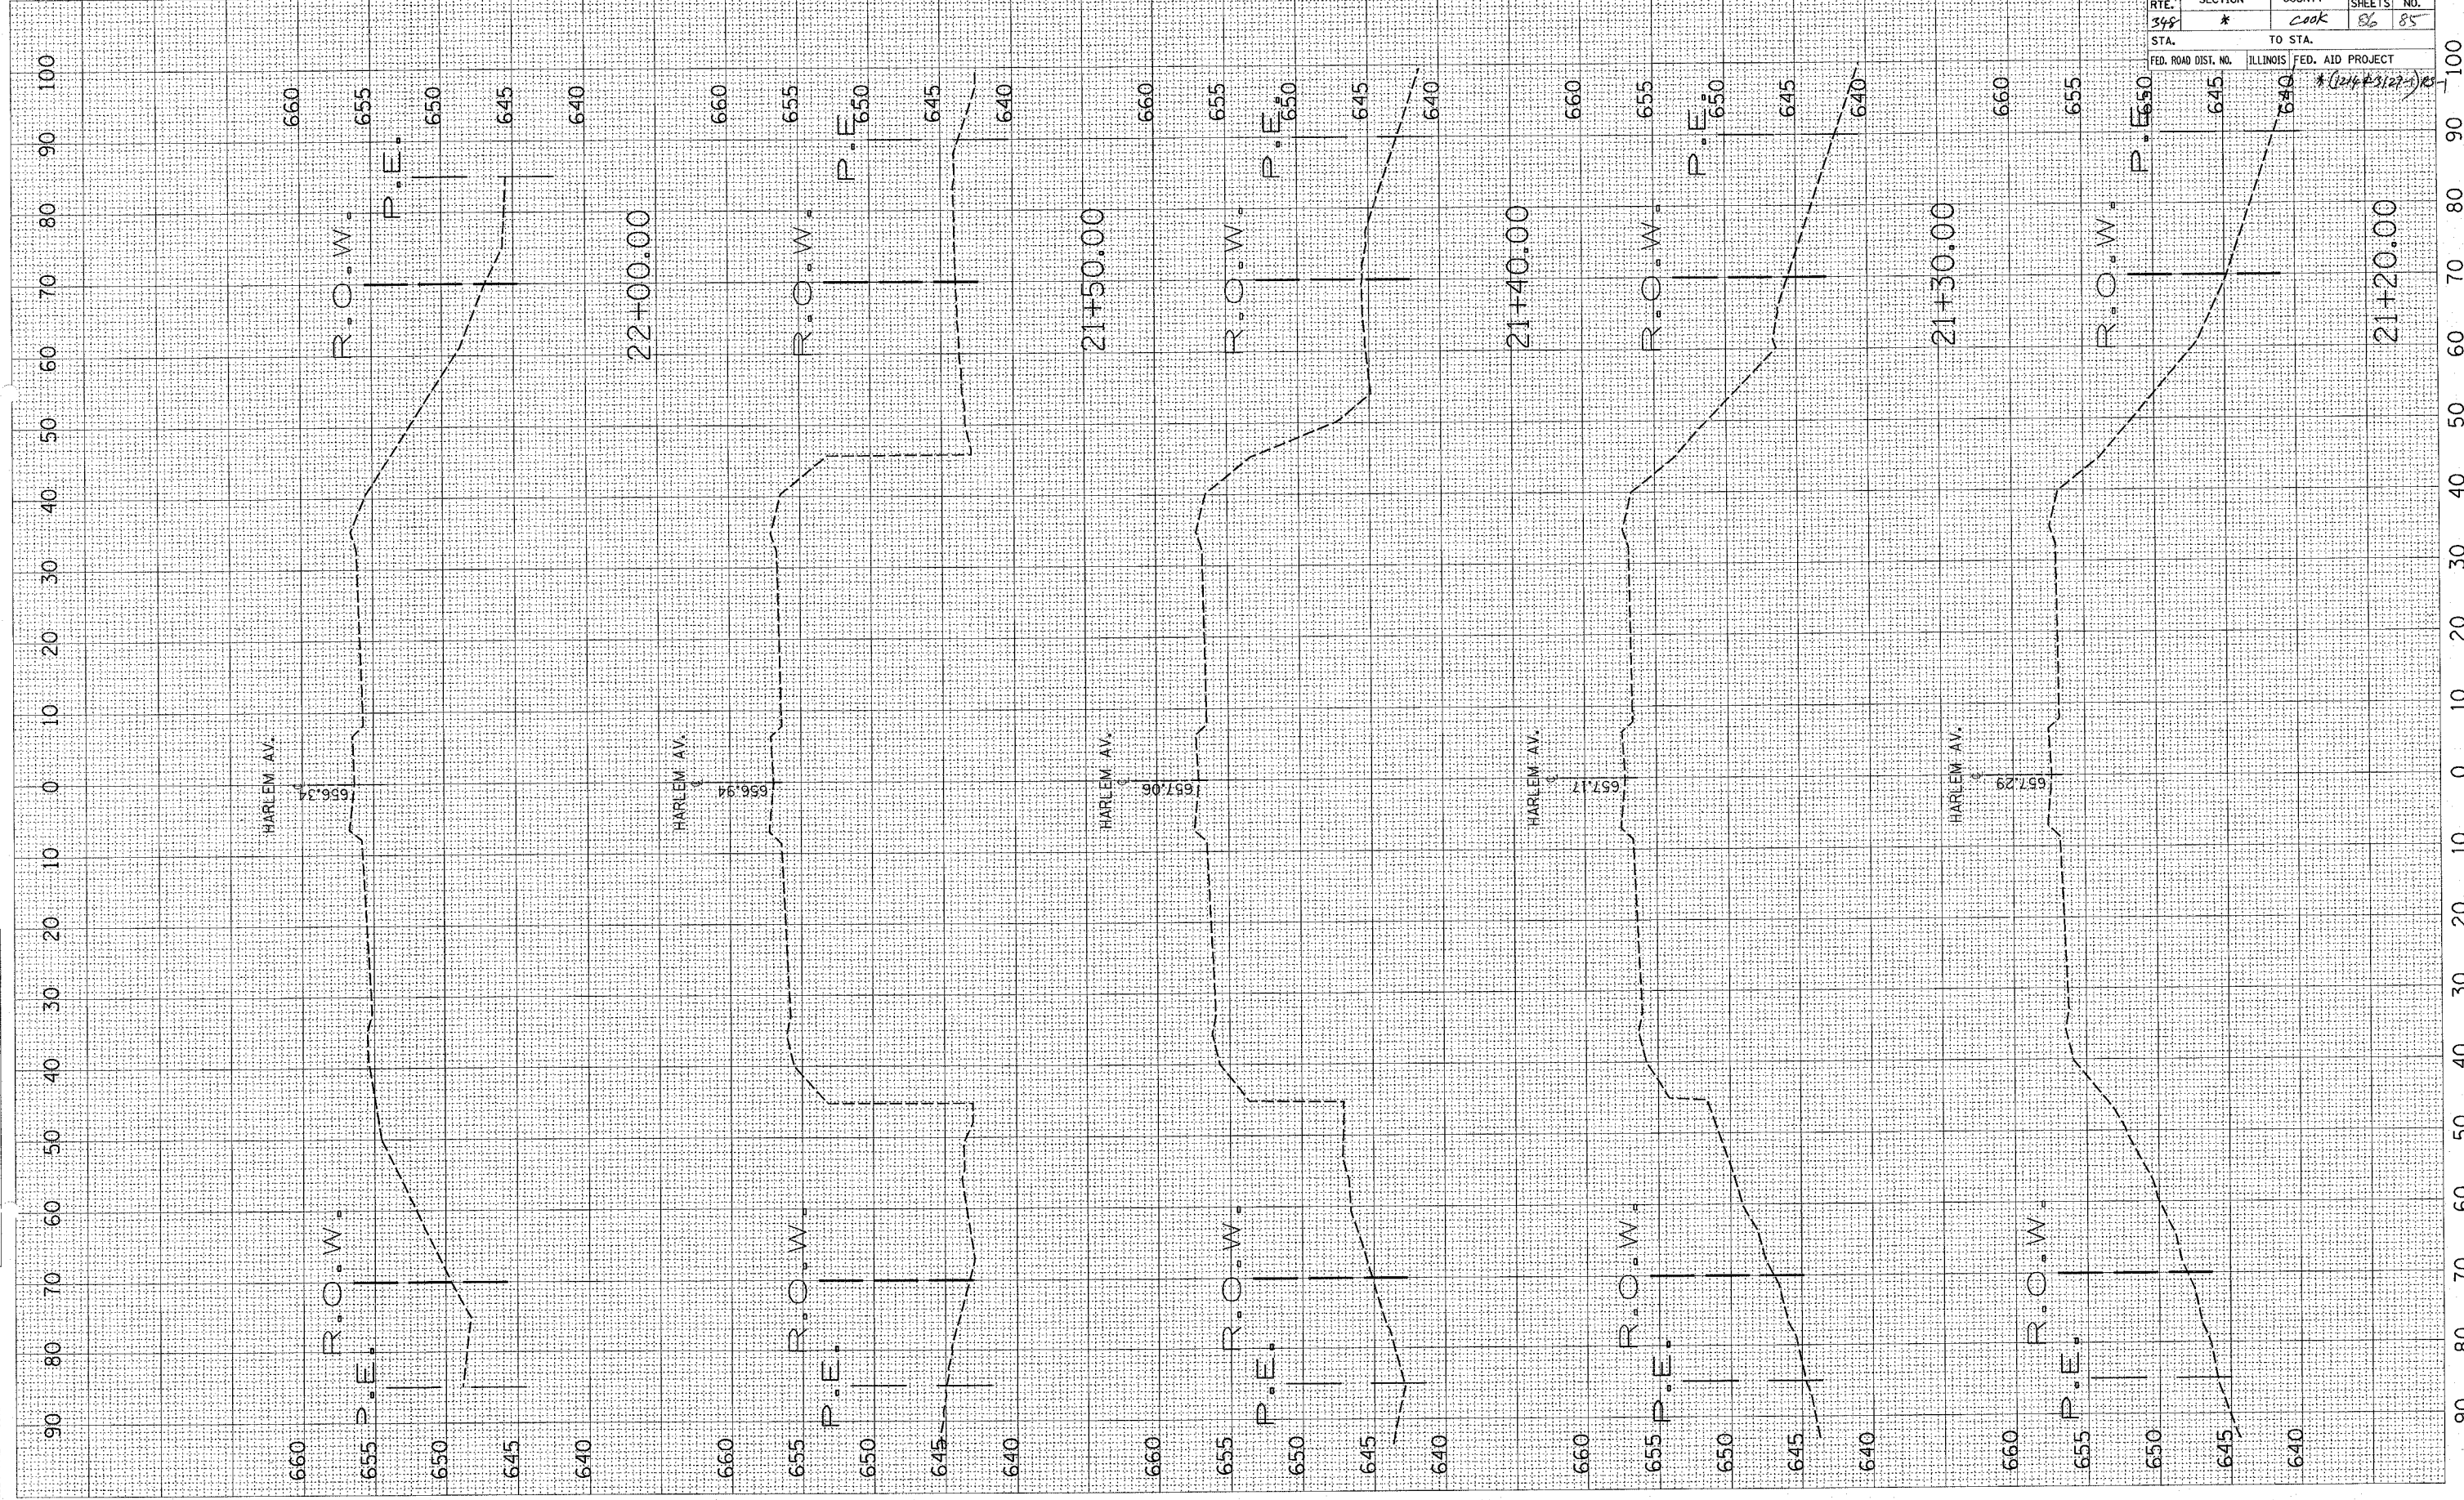

CONTRACT NO. 62343				
F.A.P. RTE.	SECTION	COUNTY	TOTAL SHEETS	SHEET NO.
348	*	COOK	86	85
STA.	TO STA.		FED. AID PROJECT	
			* (214 P. 3127)	