


TRAFFIC SIGNAL LEGEND

EXIST.	PROP.	
		CONTROLLER
		SERVICE INSTALLATION
		SIGNAL HEAD
		SIGNAL HEAD WITH BACKPLATE
		SIGNAL HEAD, PEDESTRIAN
		SIGNAL POST
		MAST ARM ASSEMBLY AND POLE, STEEL
		MAST ARM ASSEMBLY AND POLE, ALUMINUM
	CT	COMMON TRENCH
	UD	UNIT DUCT
		HANDHOLE
		DOUBLE HANDHOLE
		HEAVY DUTY HANDHOLE
		G.S. CONDUIT IN TRENCH OR PUSHED
		PEDESTRIAN PUSH-BUTTON DETECTOR
		DETECTOR LOOP
		EMERGENCY VEHICLE SYSTEM DETECTOR
		CONFIRMATION BEACON
		SIGNAL HEAD OPTICALLY PROGRAMMED

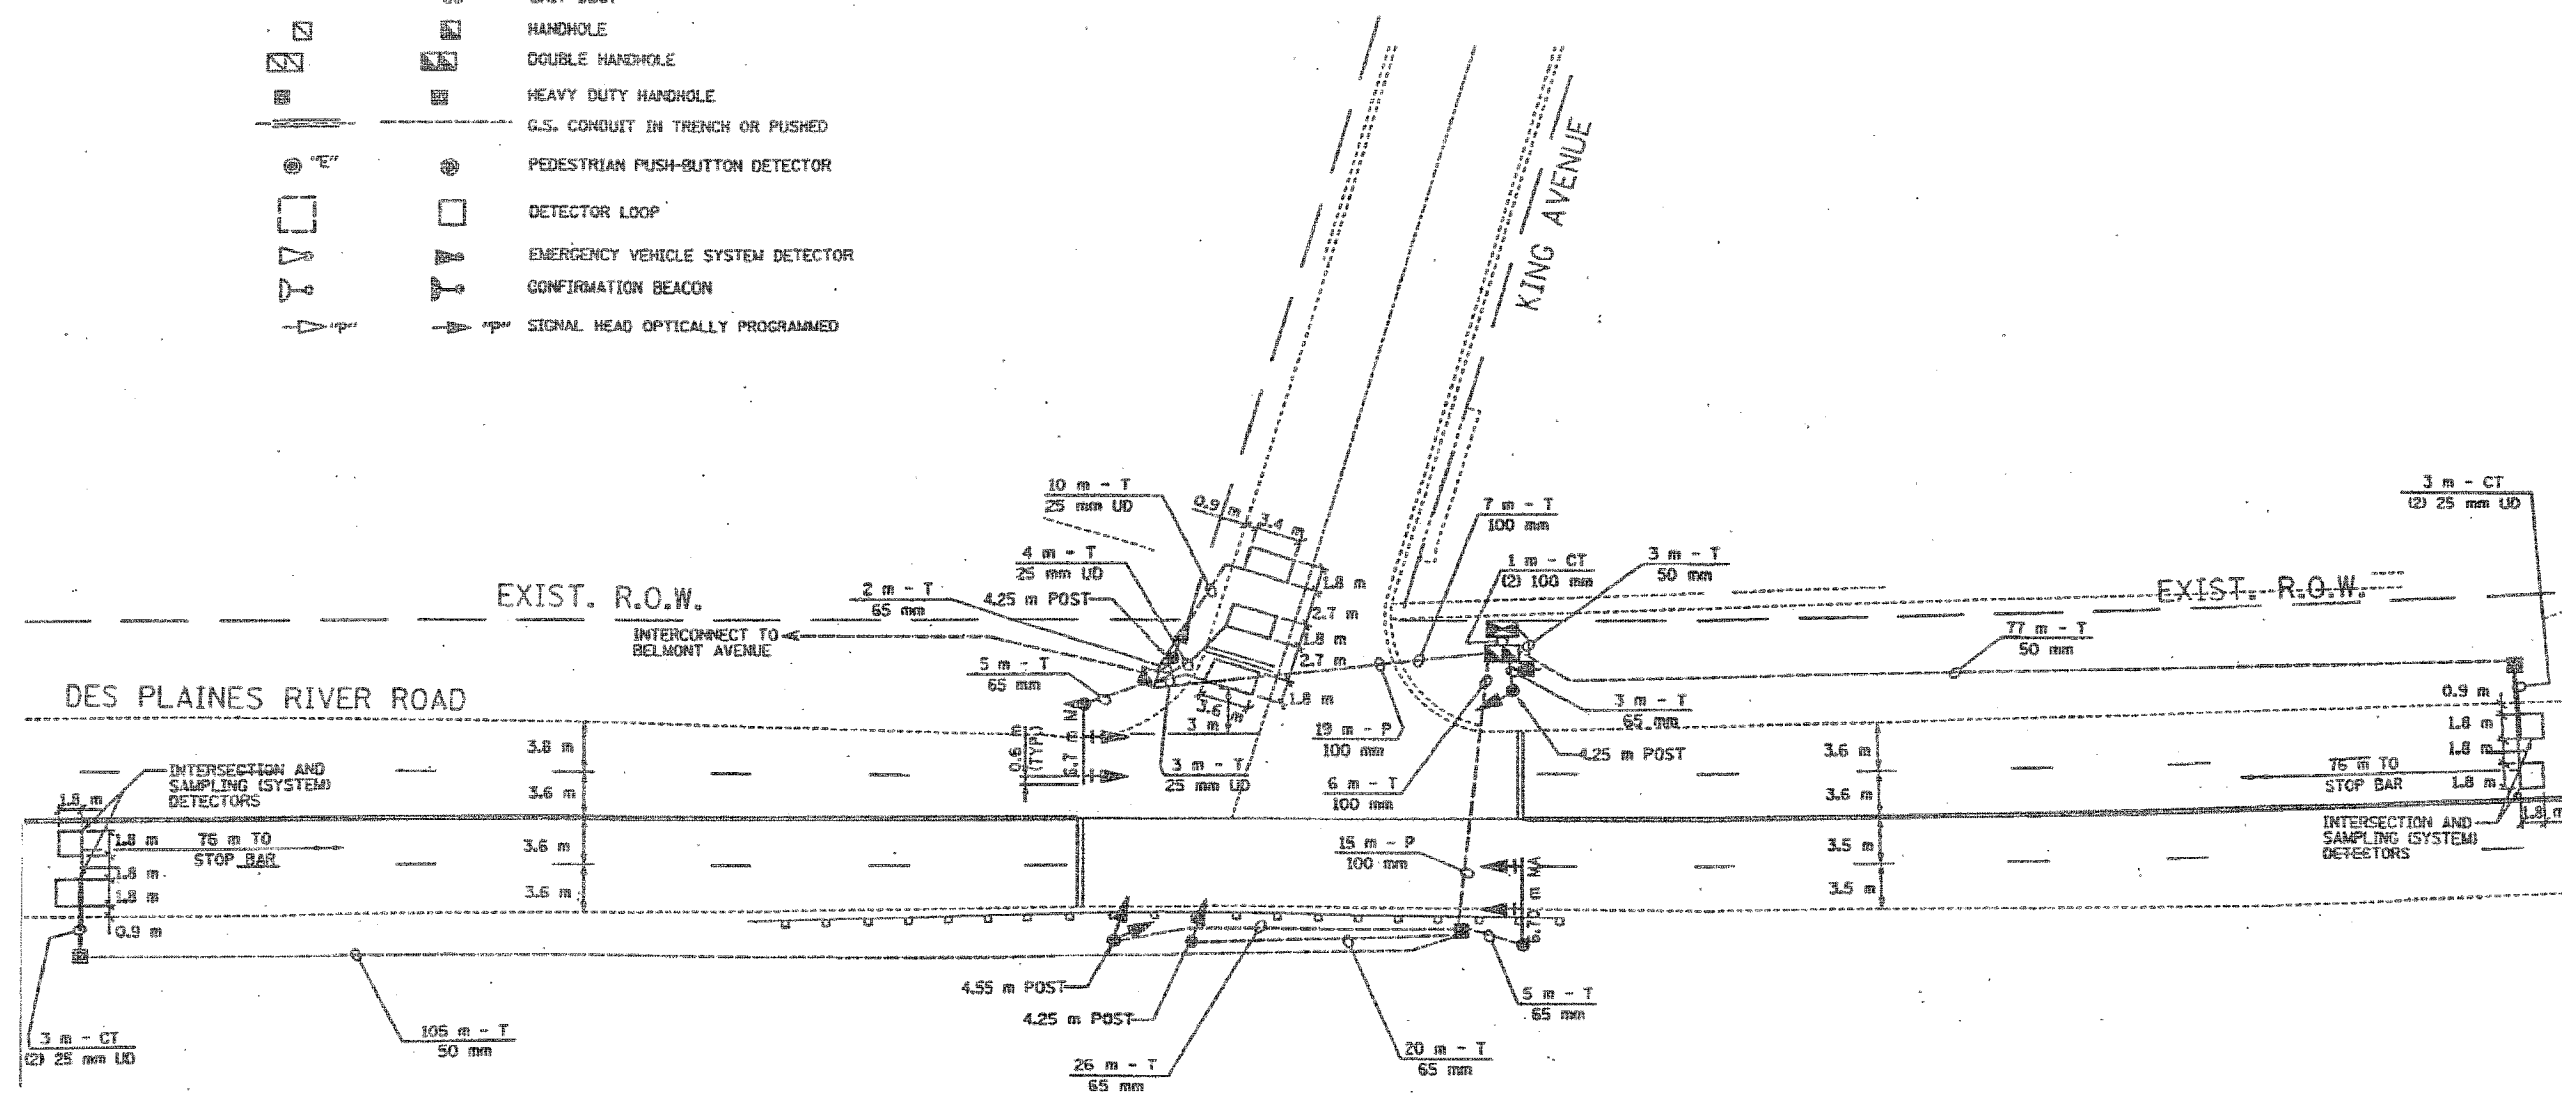

REPLACE ALL DETECTOR LOOPS AS SHOWN
(WITHIN PROJECT LIMITS)

CODE NO.	QUANTITY	UNIT	ITEM
86600600	306	FOOT	DETECTOR LOOP REPLACEMENT

FILE NAME: E:\PROJECTS\3225\3225_36\Design\Proposed\Plan\3225_36_10a.dwg

Ciorba Group, Inc.
CONSULTING ENGINEERS
5507 North Cumberland Avenue, Suite 402
Chicago, Illinois 60656
Tel. 773.775.4009 Fax 773.775.4014

USER NAME	DESIGNED	REVISED
mabalog	AL	-
	DRAWN	AL
	CHECKED	MJL
	DATE	4/7/2008

**STATE OF ILLINOIS
DEPARTMENT OF TRANSPORTATION**

**DES PLAINES RIVER ROAD
FOSTER AVENUE TO 1ST AVENUE (IL 171)
DETECTOR LOOP REPLACEMENT**

F.A.U. RTE.	SECTION	COUNTY	TOTAL SHEETS	SHEET NO.
2710	3222 RS-1	COOK	31	17

CONTRACT NO. 62414
FED. ROAD DIST. NO. ILLINOIS FED. AID PROJECT