


FILE NAME = \\APROJ\3324\3324_35\Design\ProposedPlan\3324_35-1\propa86.dgn

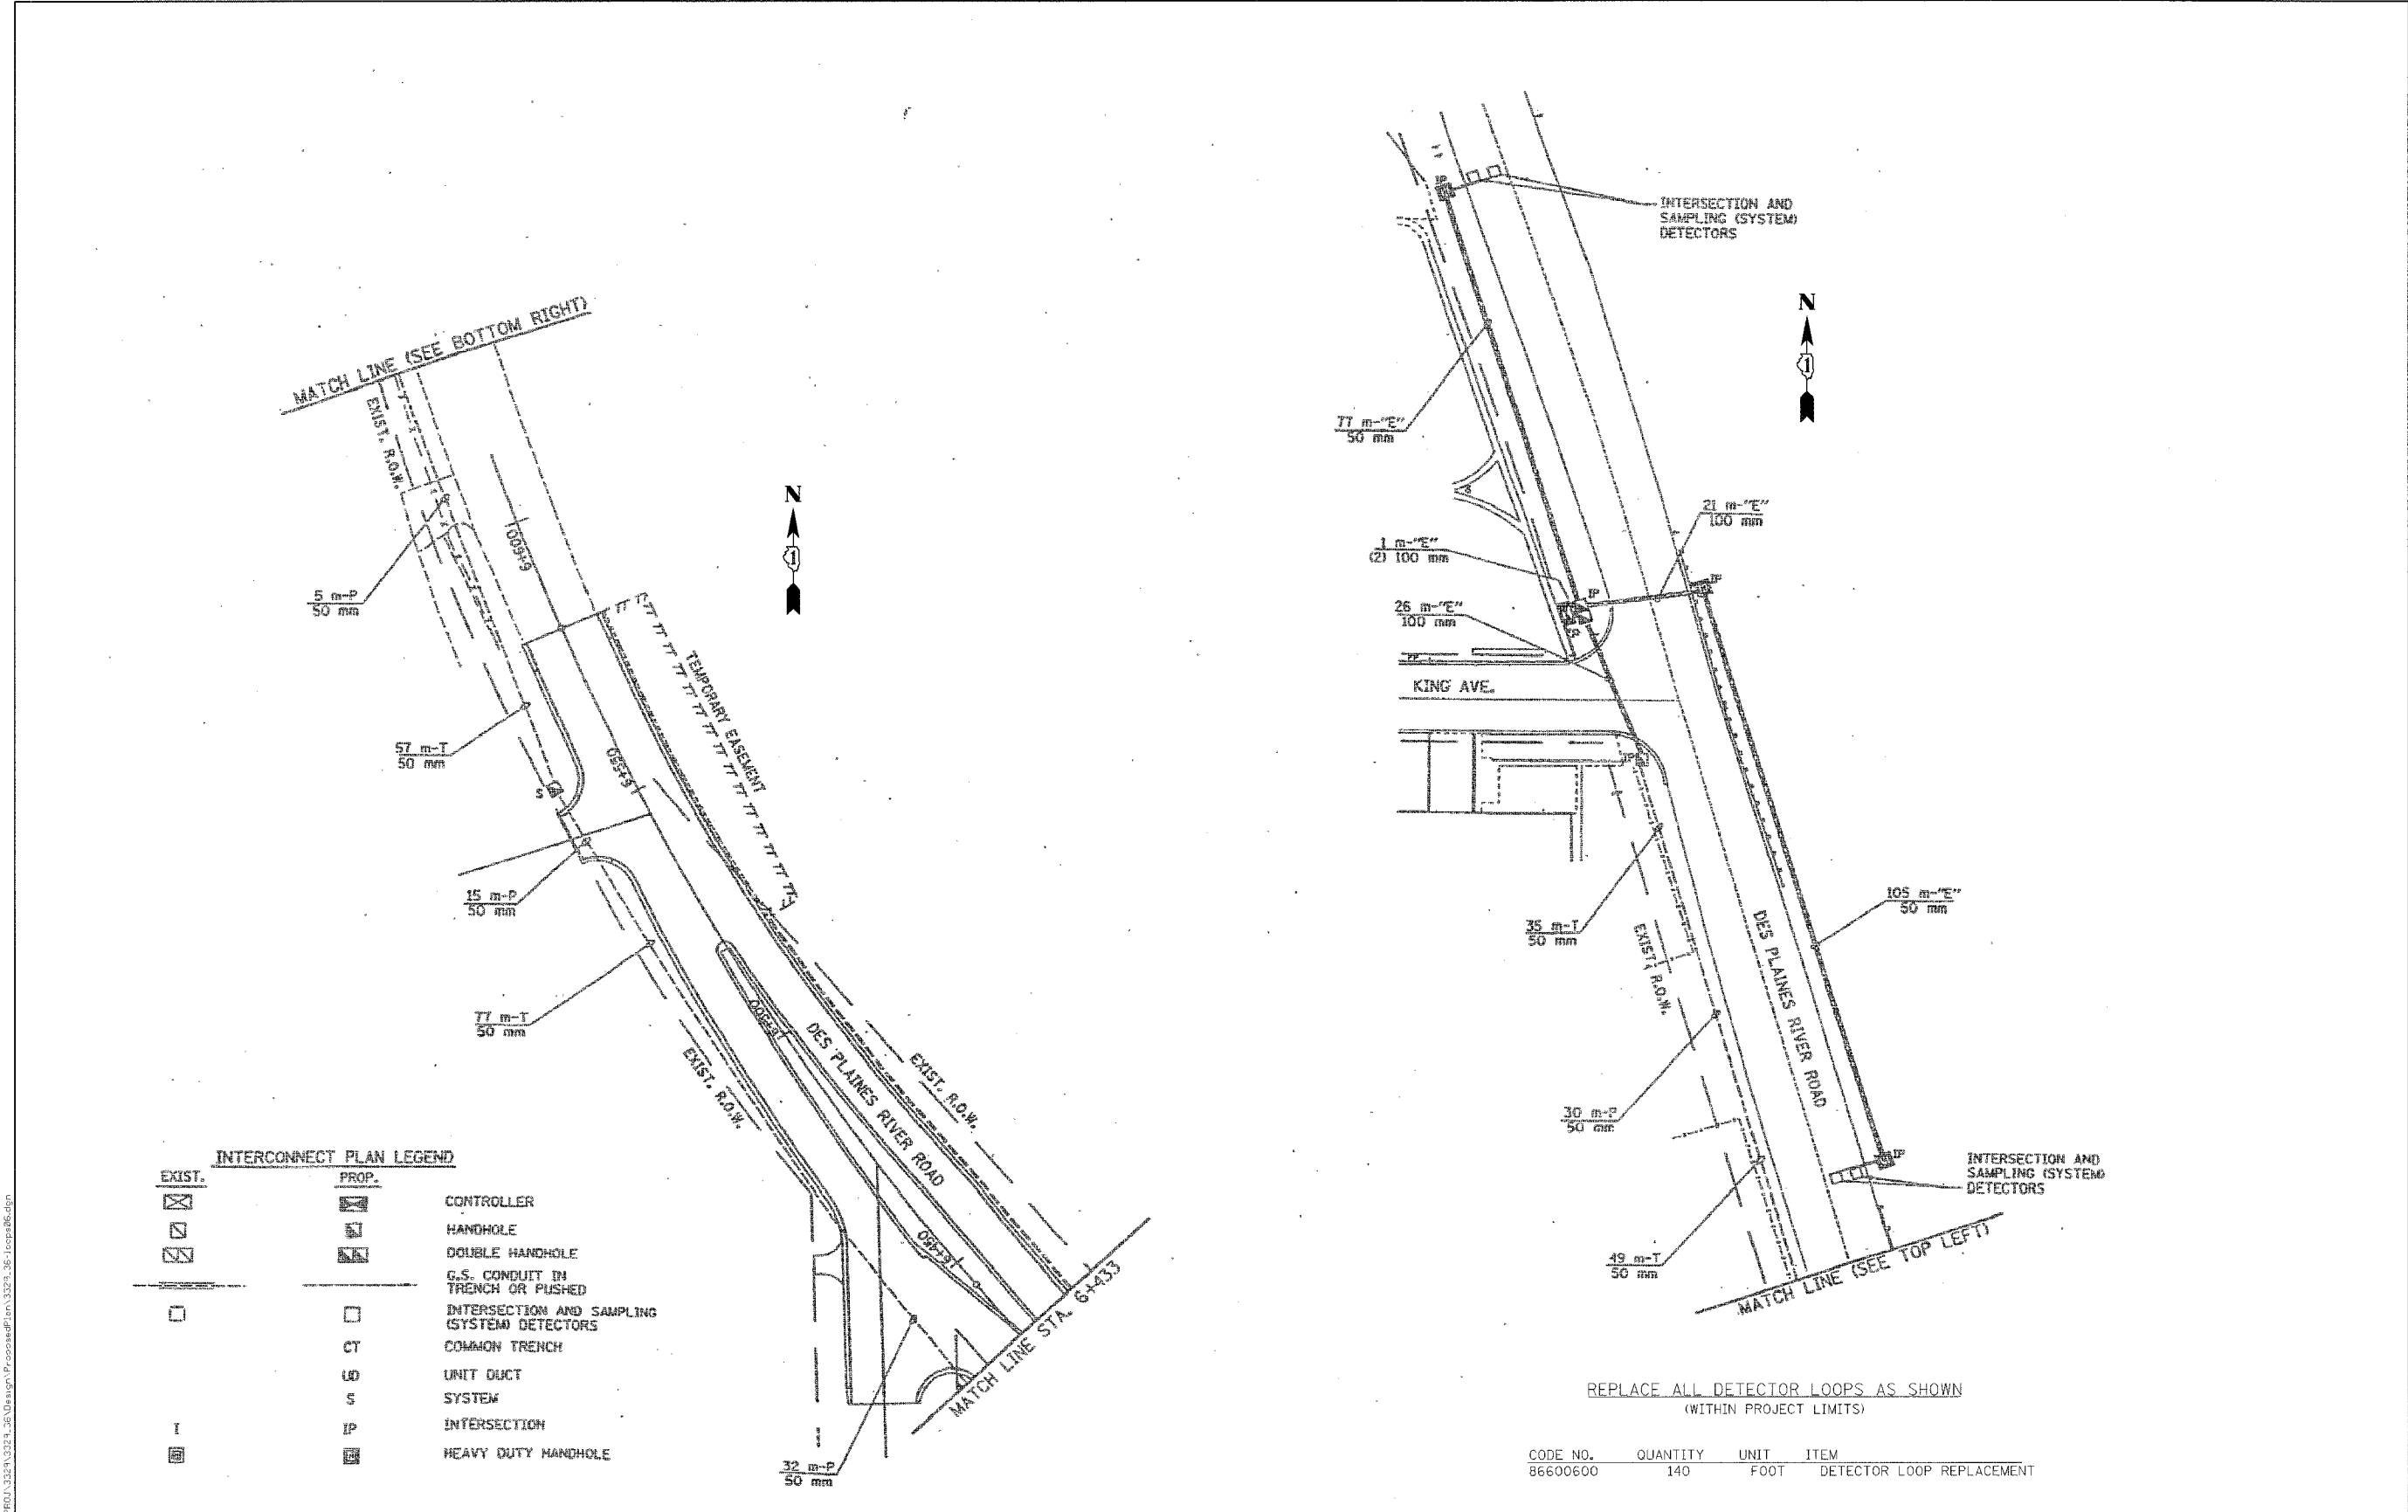

INTERCONNECT PLAN LEGEND

EXIST.	PROP.	
		CONTROLLER
		HANDHOLE
		DOUBLE HANDHOLE
		G.S. CONDUIT IN TRENCH OR PUSHED
		INTERSECTION AND SAMPLING (SYSTEM) DETECTORS
		COMMON TRENCH
		UNIT DUCT
		SYSTEM
		INTERSECTION
		HEAVY DUTY HANDHOLE

REPLACE ALL DETECTOR LOOPS AS SHOWN (WITHIN PROJECT LIMITS)

CODE NO.	QUANTITY	UNIT	ITEM
86600600	140	FOOT	DETECTOR LOOP REPLACEMENT

Ciorba Group, Inc.
 CONSULTING ENGINEERS
 8907 North Cumberland Avenue, Suite 402
 Chicago, Illinois 60656
 Tel. 773.775.4009 Fax 773.775.4014

USER NAME	DESIGNED	REVISIONS
mbvlog	AL	-
	DRAWN	AL
	CHECKED	M.J.L.
	DATE	4/7/2008

STATE OF ILLINOIS
DEPARTMENT OF TRANSPORTATION

DES PLAINES RIVER ROAD
FOSTER AVENUE TO 1ST AVENUE (IL 171)
DETECTOR LOOP REPLACEMENT

F.A.U. RTE.	SECTION	COUNTY	TOTAL SHEETS	SHEET NO.
2710	3222 RS-1	COOK	31	18

CONTRACT NO. 62414

SCALE: N.T.S. SHEET NO. OF SHEETS STA. TO STA. FED. ROAD DIST. NO. ILLINOIS FED. AID PROJECT