



RTE	SECTION	COUNTY	TOTAL SHEETS	SHEET NO.
33B	114R-1	WILL	355	91
STA. 2+00 TO STA. 31+00 (BLACK ROAD) STA. 3081+00 TO STA. 3083+50 (IL-59) FED. ROAD DIST. NO. 7 ILLINOIS FED. AID PROJECT				

PLAN	SURVEYED	DATE
NOTE BOOK NO.	FILED	
NO.	BY	
	CHECKED	
	DATE	
	BY	
	CHECKED	
	DATE	

PROFILE	SURVEYED	DATE
NOTE BOOK NO.	FILED	
NO.	BY	
	CHECKED	
	DATE	
	BY	
	CHECKED	
	DATE	

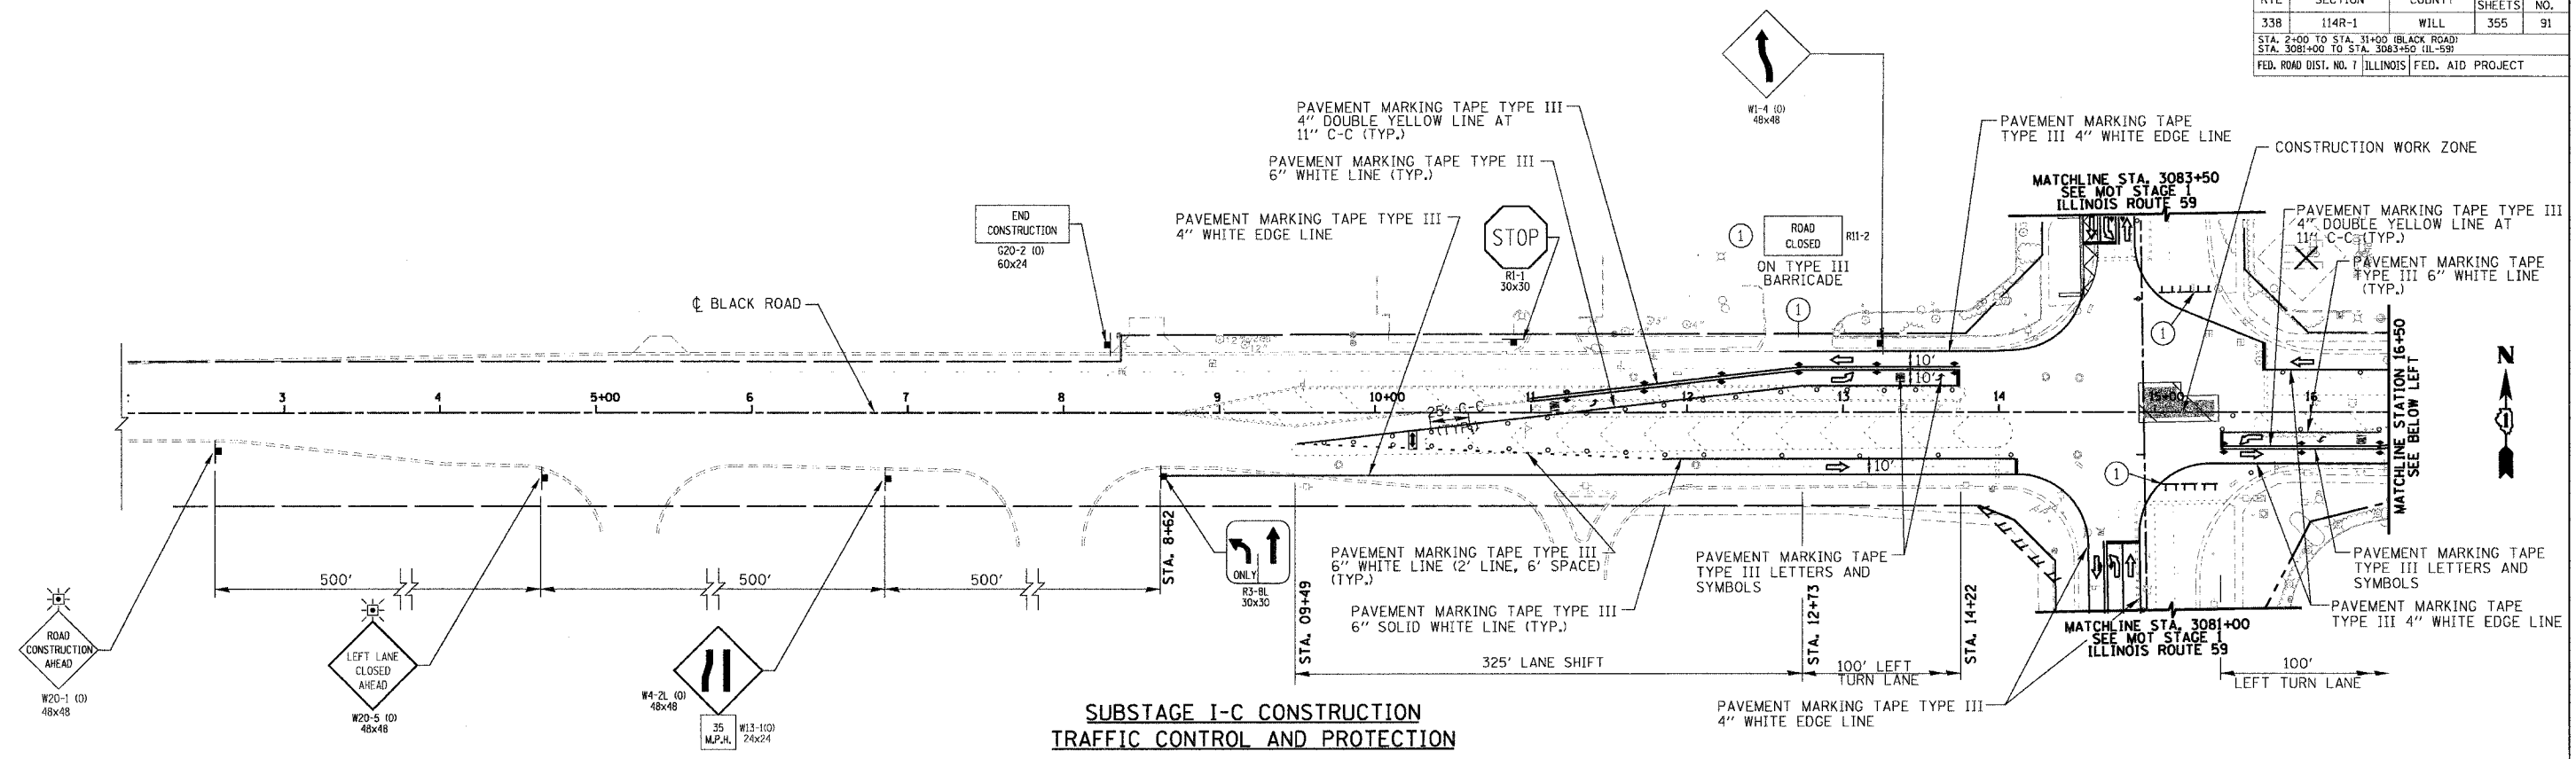

**SUBSTAGE I-C CONSTRUCTION
TRAFFIC CONTROL AND PROTECTION**

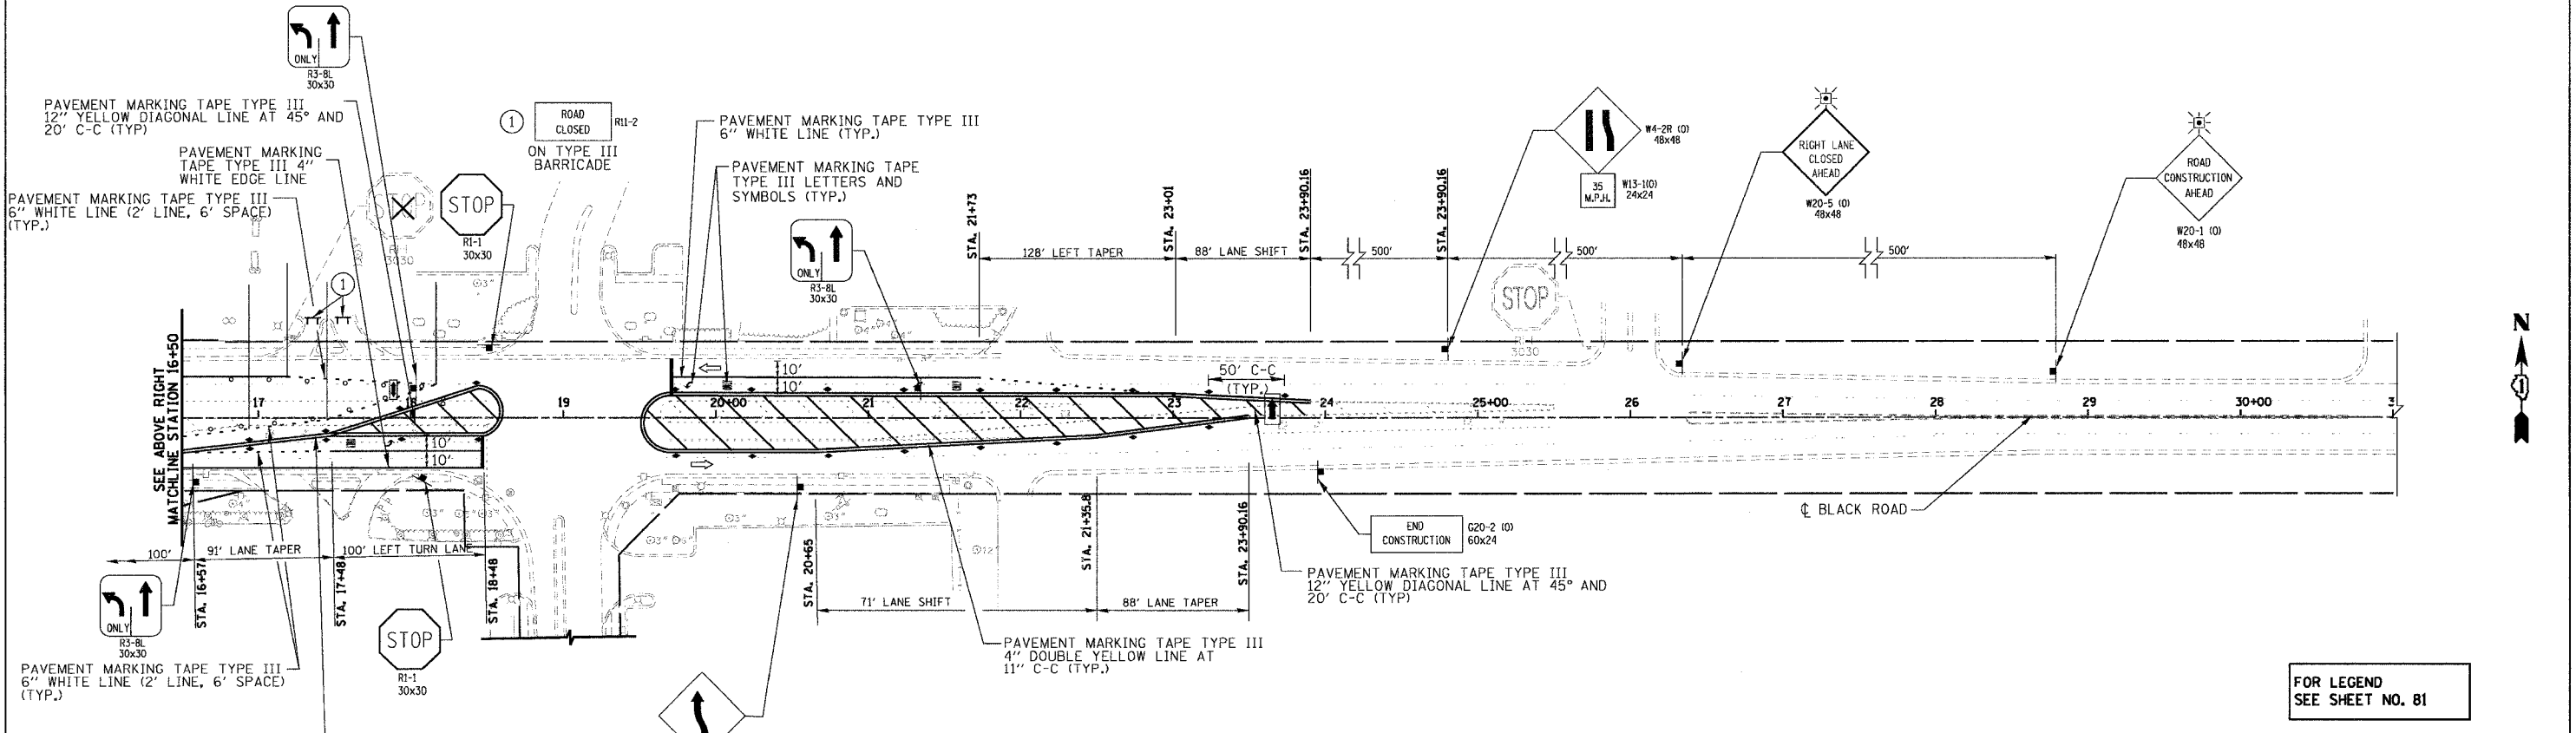

**SUBSTAGE I-C CONSTRUCTION
TRAFFIC CONTROL AND PROTECTION**

FOR LEGEND
SEE SHEET NO. 81

REVISIONS	
NAME	DATE

ILLINOIS DEPARTMENT OF TRANSPORTATION
**SUGGESTED CONSTRUCTION PROCEDURE
AND MAINTENANCE OF TRAFFIC STAGE I**
BLACK ROAD SUBSTAGE I-C

50 0 50
SCALE IN FEET

DATE 3/18/08
DRAWN BY: NM, RM
CHECKED BY: AS