


RTE	SECTION	COUNTY	TOTAL SHEETS	SHEET NO.
338	114R-1	WILL	355	97

STA. 467+25 TO STA. 479+00
 STA. 3185+00 TO STA. 3191+50
 ILLINOIS FED. AID PROJECT

PLAN	DATE
BY	
DATE	
BY	
DATE	
BY	
DATE	
BY	
DATE	

PROFILE	DATE
BY	
DATE	
BY	
DATE	
BY	
DATE	
BY	
DATE	

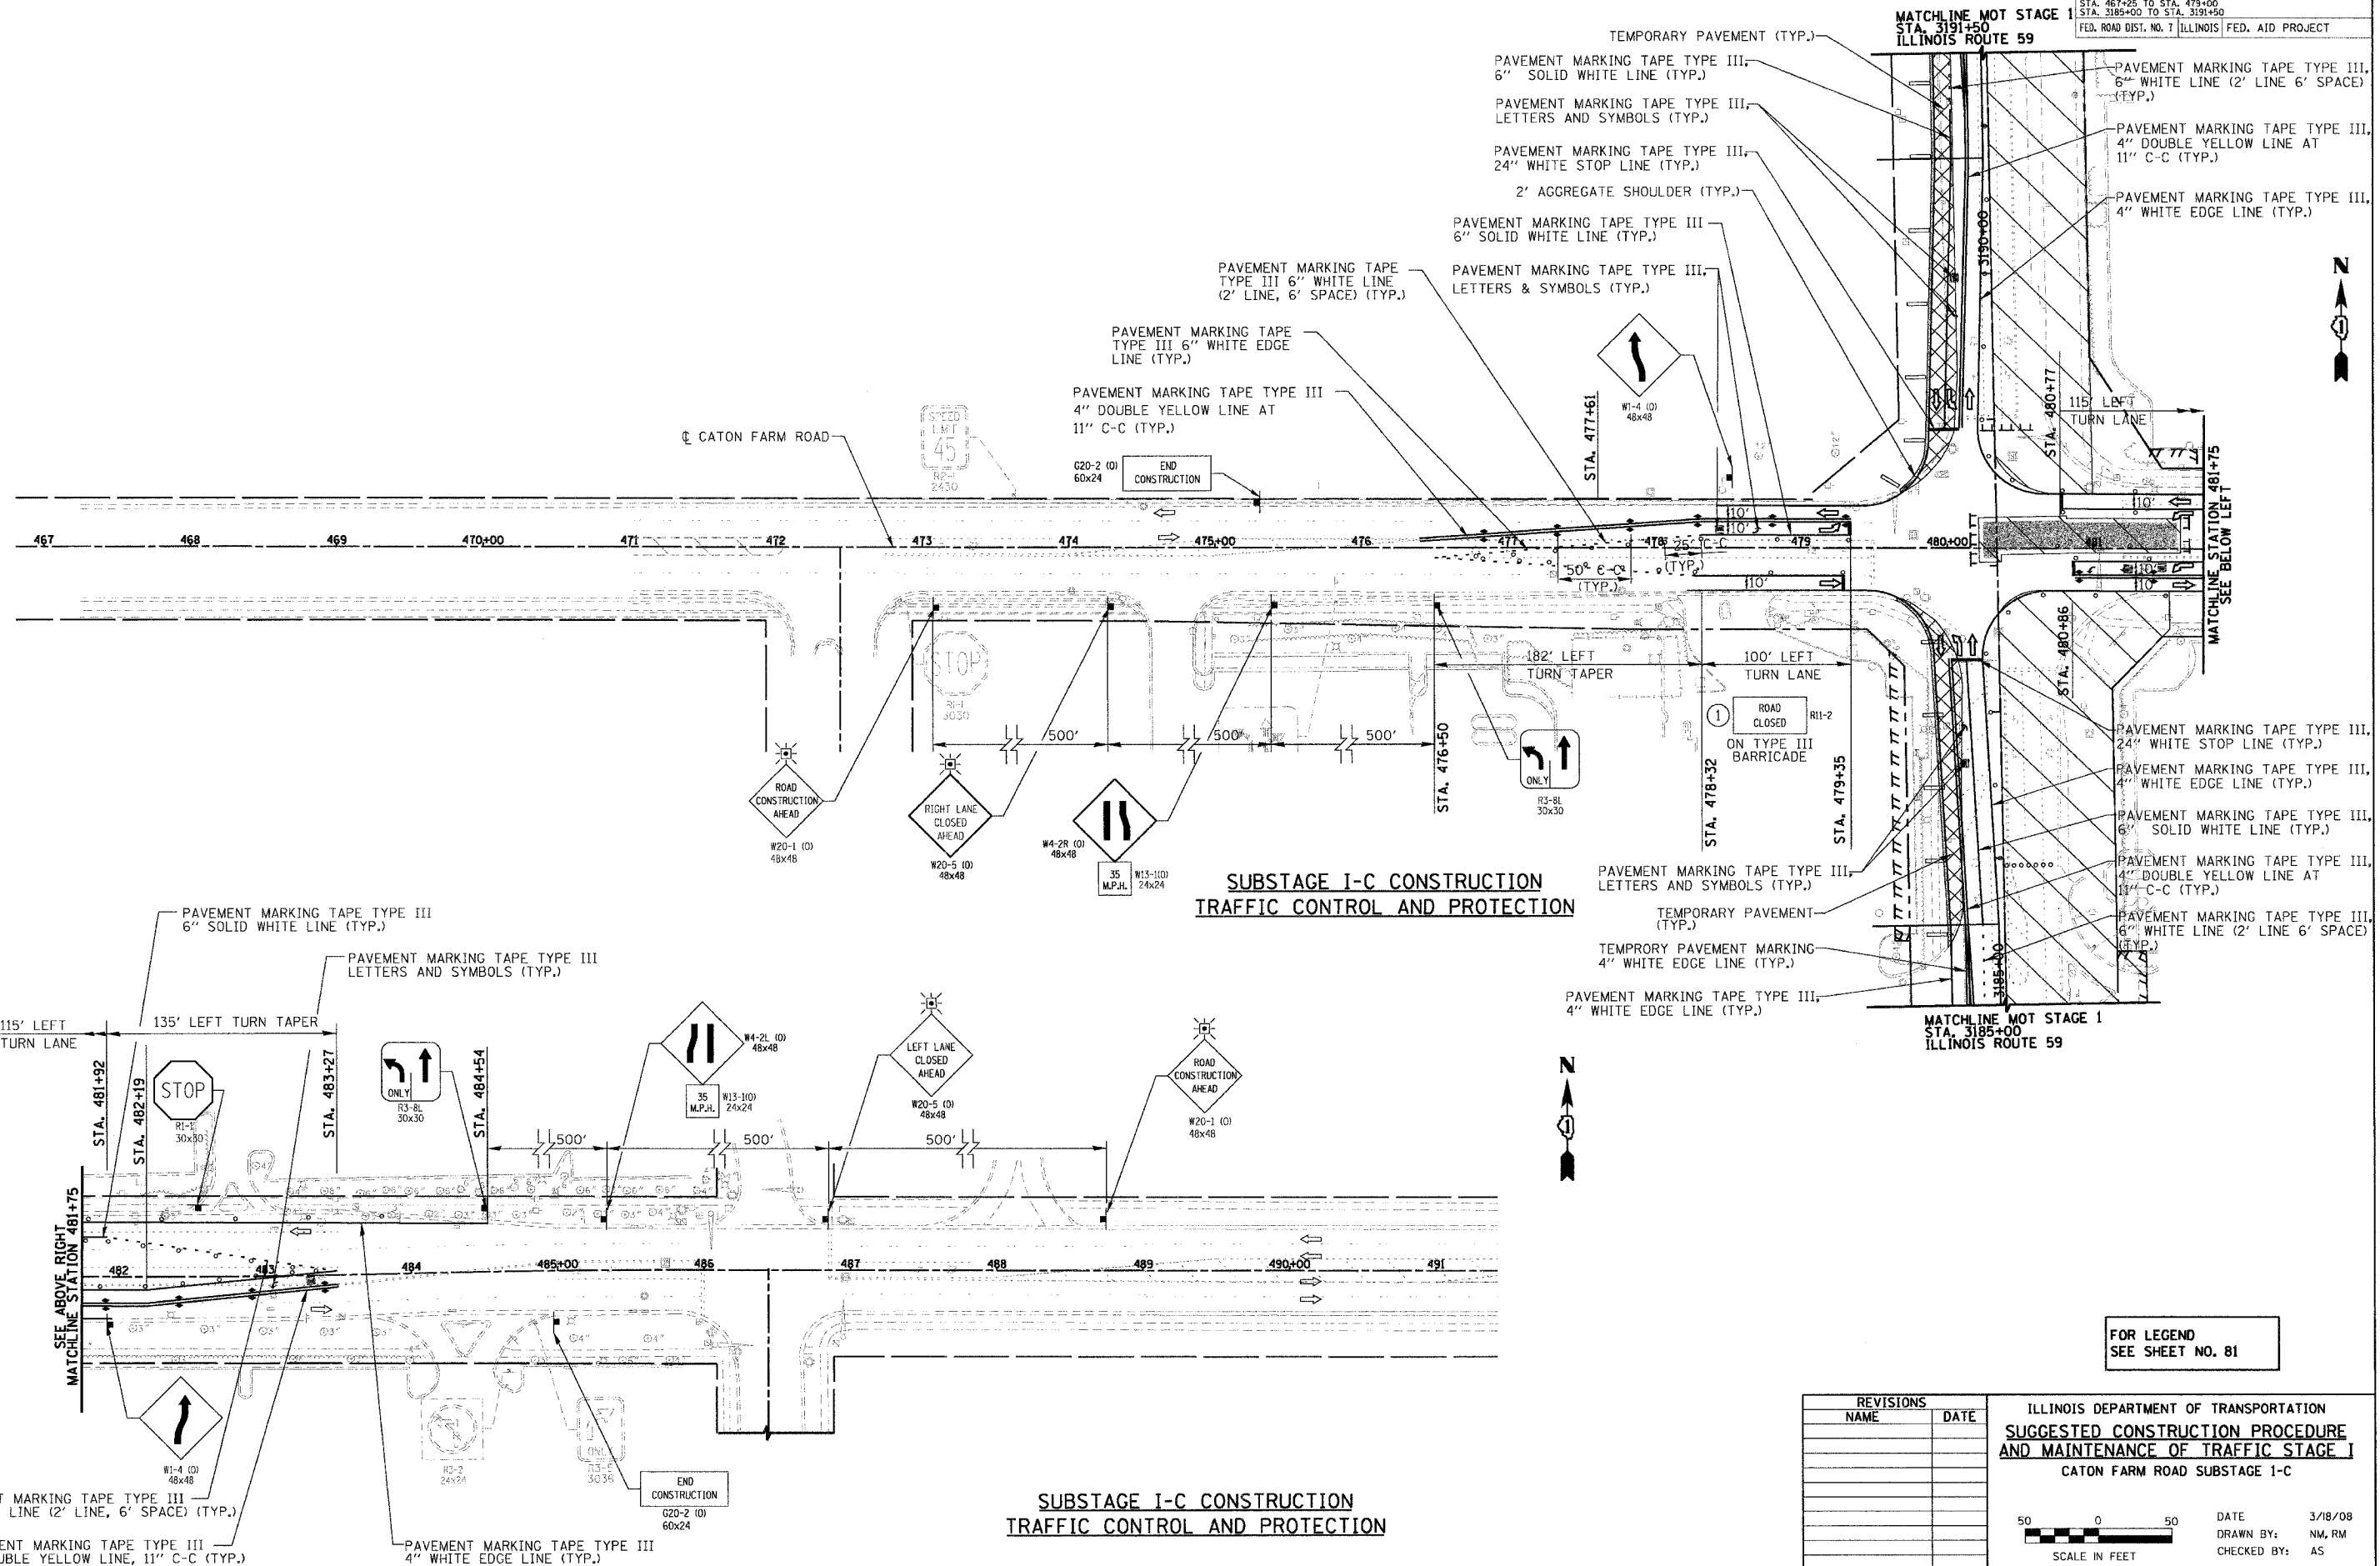

PAVEMENT MARKING TAPE TYPE III
 6\"/>

**SUBSTAGE I-C CONSTRUCTION
 TRAFFIC CONTROL AND PROTECTION**

FOR LEGEND
 SEE SHEET NO. 81

REVISIONS	NAME	DATE

ILLINOIS DEPARTMENT OF TRANSPORTATION
**SUGGESTED CONSTRUCTION PROCEDURE
 AND MAINTENANCE OF TRAFFIC STAGE I**
 CATON FARM ROAD SUBSTAGE I-C

DATE: 3/18/08
 DRAWN BY: NM, RM
 CHECKED BY: AS

SCALE IN FEET