



RTE	SECTION	COUNTY	TOTAL SHEETS	SHEET NO.
338	114R-1	WILL	355	102
STA. 3098+00		TO STA. 3127+00		
FED. ROAD DIST. NO. 7		ILLINOIS FED. AID PROJECT		

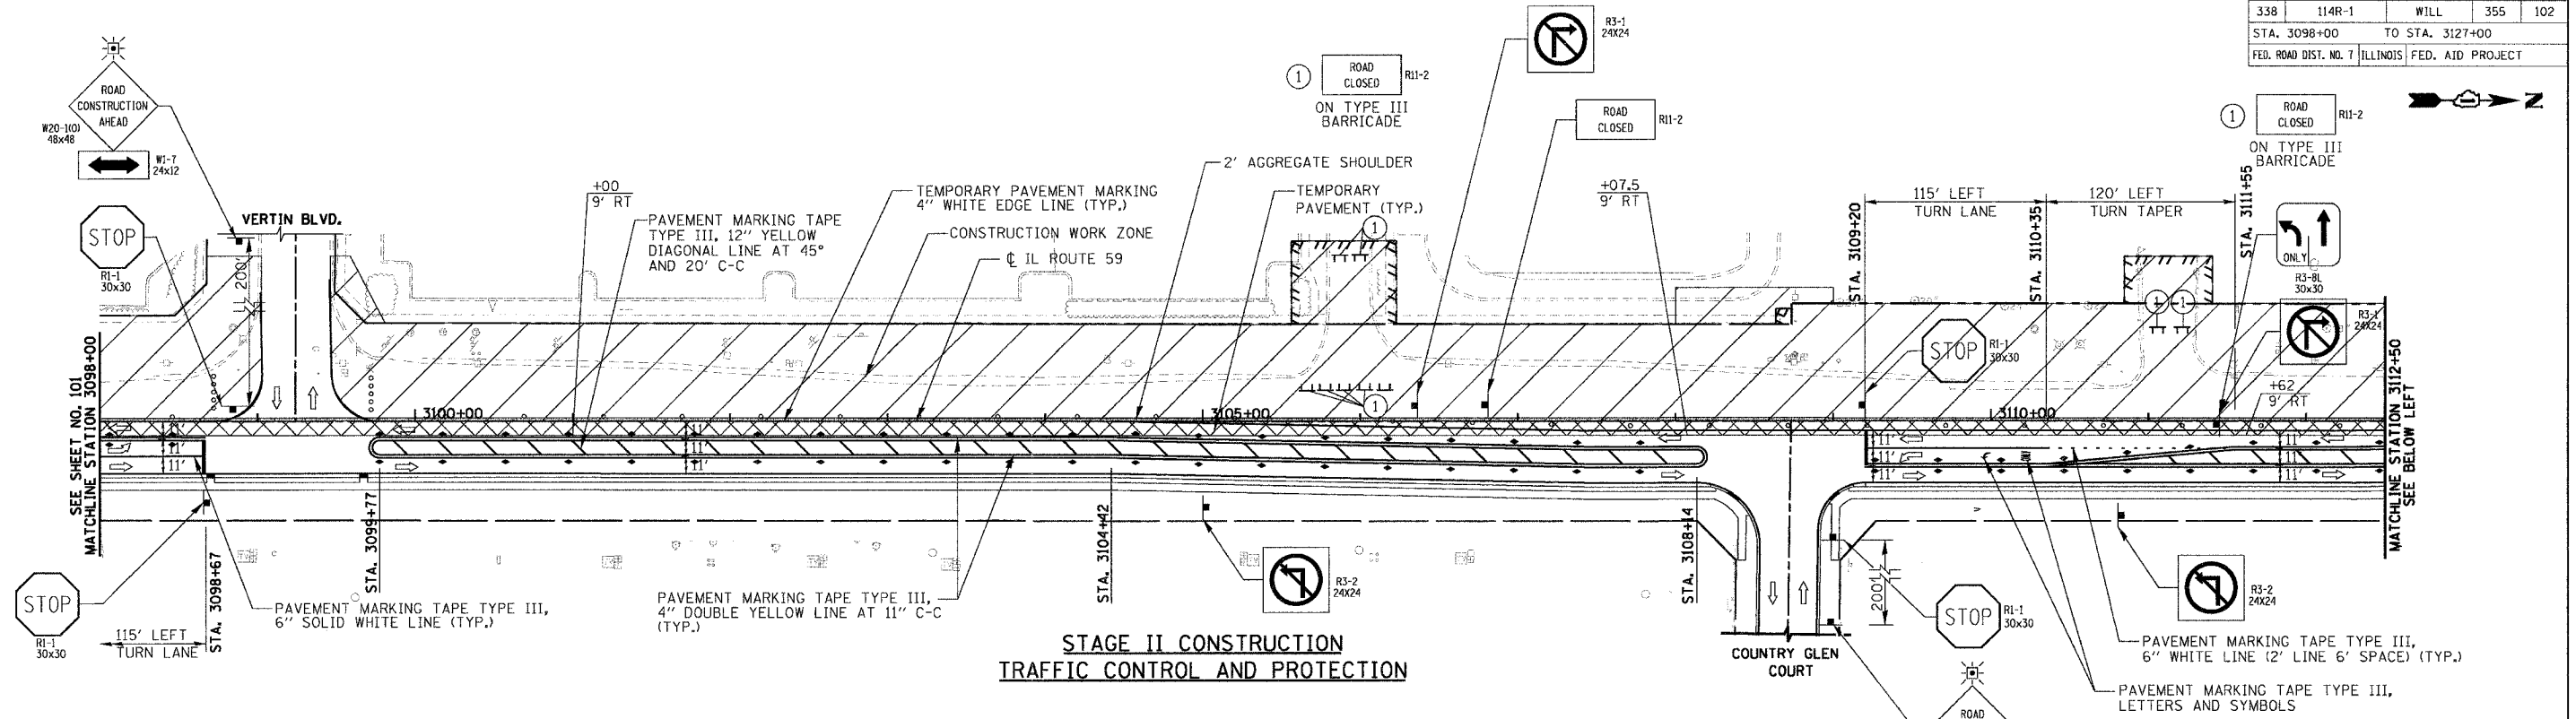

NOTES
 1. FOR THE INTERSECTION CONSTRUCTION PROCEDURE AND MAINTENANCE OF TRAFFIC STAGING OF IL-59 AND VERTIN BLVD. SEE SUB STAGING SHEETS.

PLAN	DATE
REVISIONS	BY
DATE	
NO.	

PROFILE	DATE
REVISIONS	BY
DATE	
NO.	

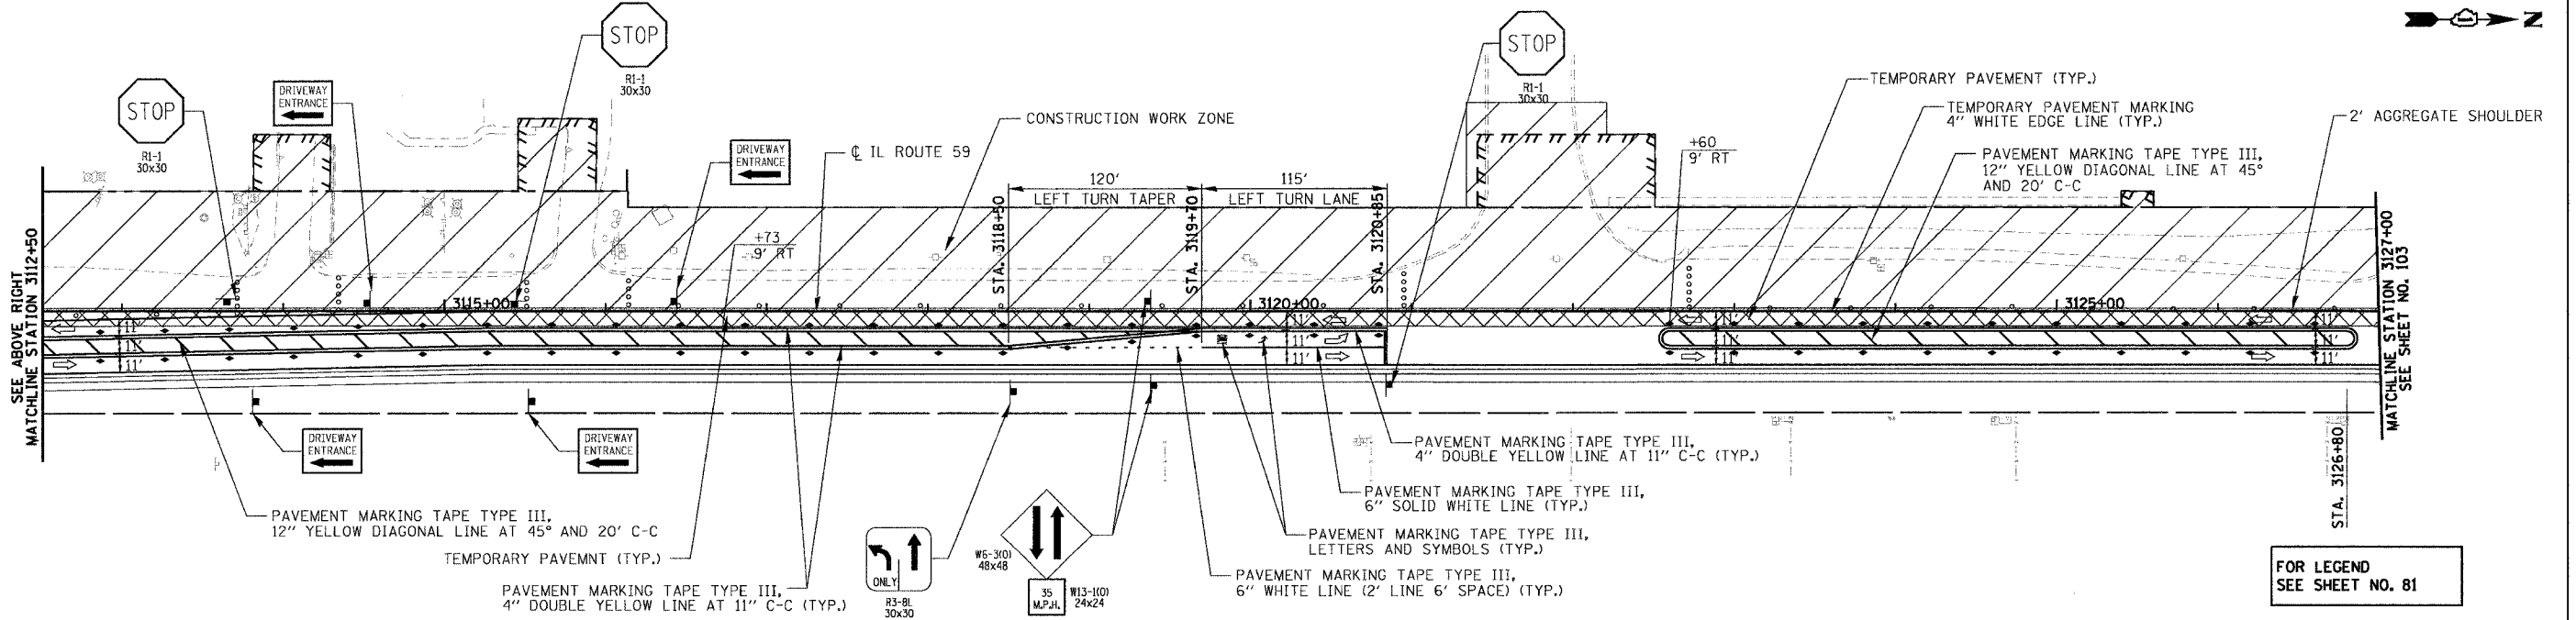

**STAGE II CONSTRUCTION
 TRAFFIC CONTROL AND PROTECTION**

REVISIONS	
NAME	DATE

**ILLINOIS DEPARTMENT OF TRANSPORTATION
 SUGGESTED CONSTRUCTION PROCEDURE
 AND MAINTENANCE OF TRAFFIC STAGE II
 ILLINOIS ROUTE 59**

STATION 3098+00 TO STATION 3127+00

DATE: 3/18/08
 DRAWN BY: NM, RM
 CHECKED BY: AS

SCALE IN FEET: 0, 50

FOR LEGEND
 SEE SHEET NO. 81