


RTE	SECTION	COUNTY	TOTAL SHEETS	SHEET NO.
338	114R-1	WILL	355	103
STA. 3127+00 TO STA. 3153+00 (IL ROUTE 59)				
STA. 98+50 TO STA. 101+50 (THEODORE STREET)				
FED. ROAD DIST. NO. 7 ILLINOIS FED. AID PROJECT				

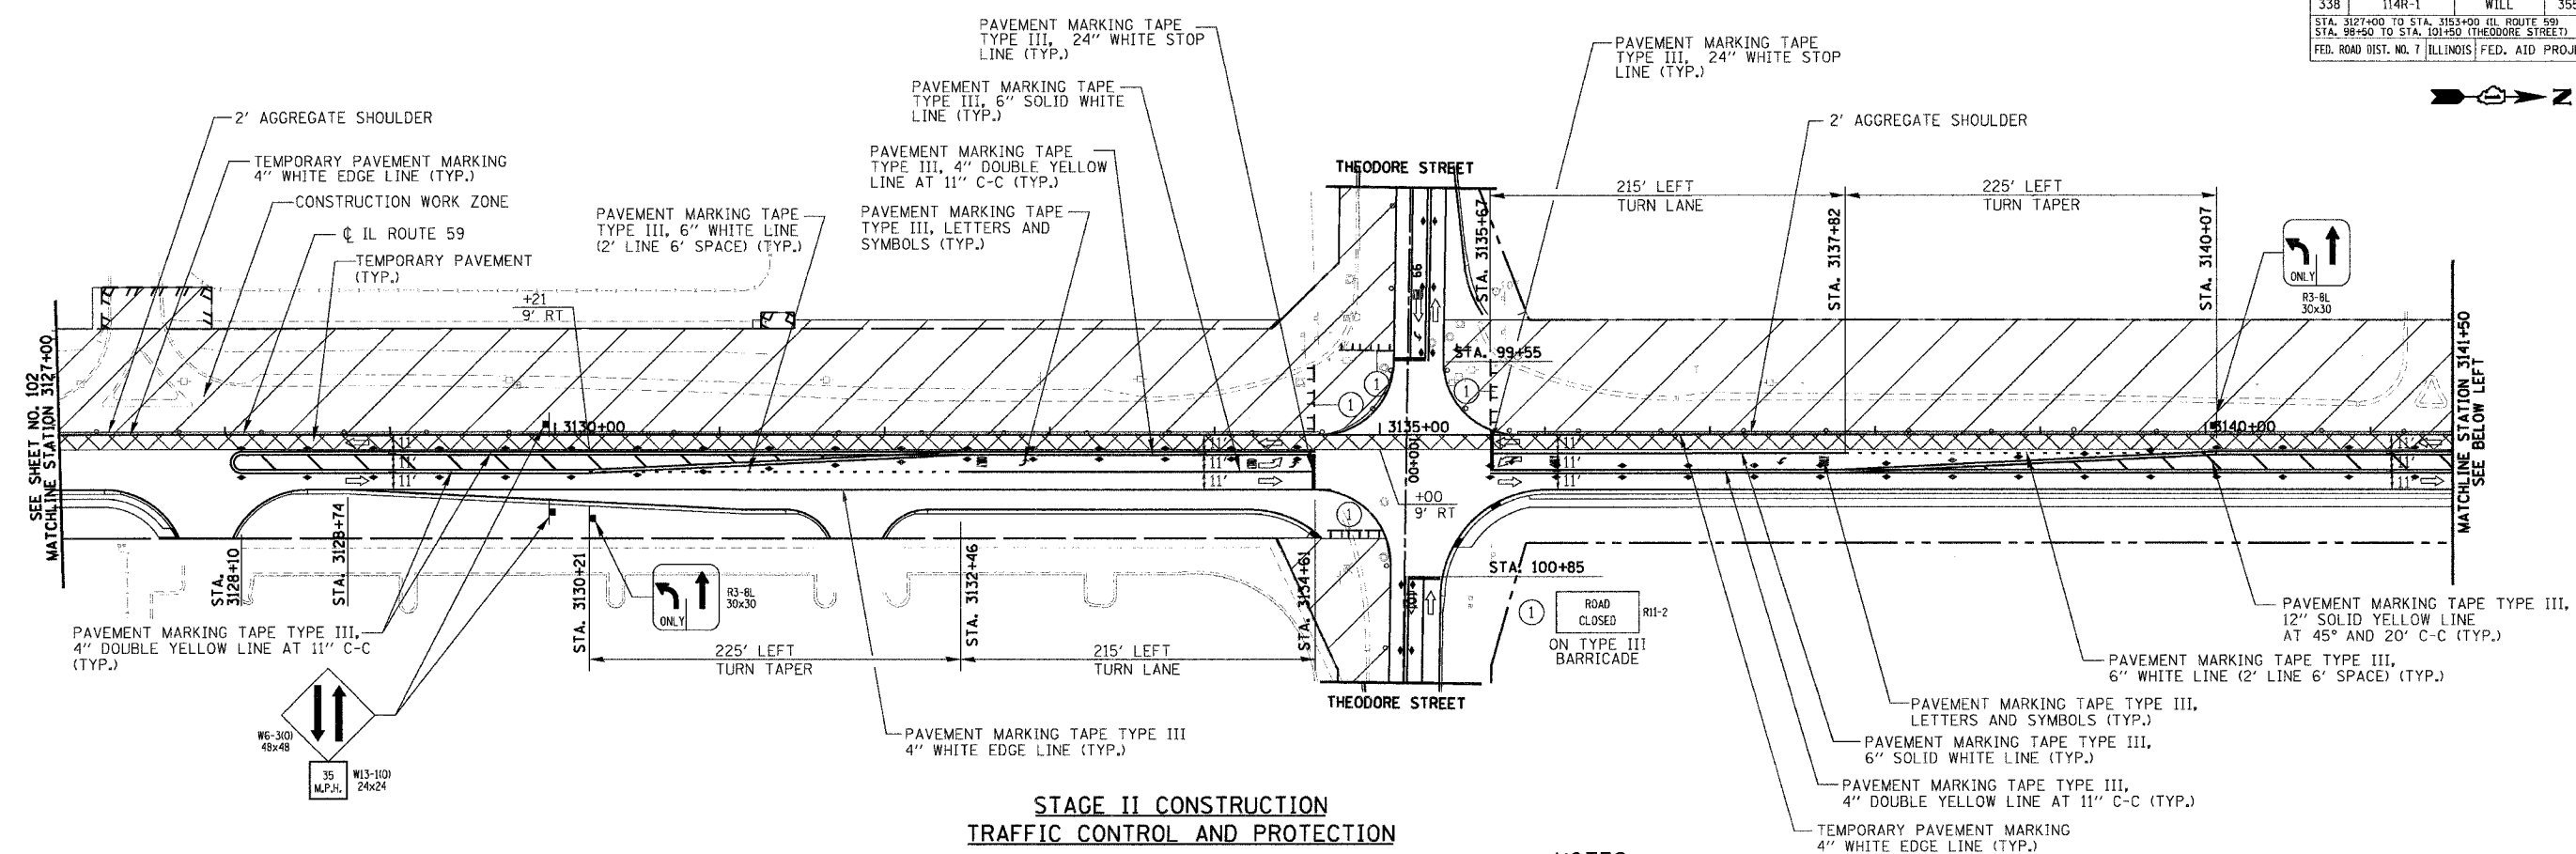


**STAGE II CONSTRUCTION
TRAFFIC CONTROL AND PROTECTION**

NOTES

- FOR THE INTERSECTION CONSTRUCTION PROCEDURE AND MAINTENANCE OF TRAFFIC STAGING OF IL-59 AND THEODORE STREET SEE SUB STAGING SHEETS.

PLAN	SURVEYED	DATE
	PLOTTED	BY
	CHECKED	
	INT. OF WAY CHECKED	
	PAID FILE NAME	

PROFILE	SURVEYED	DATE
	PLOTTED	BY
	CHECKED	
	BEAM NOTED	
	STRUCTURE NOTATIONS CRPD	

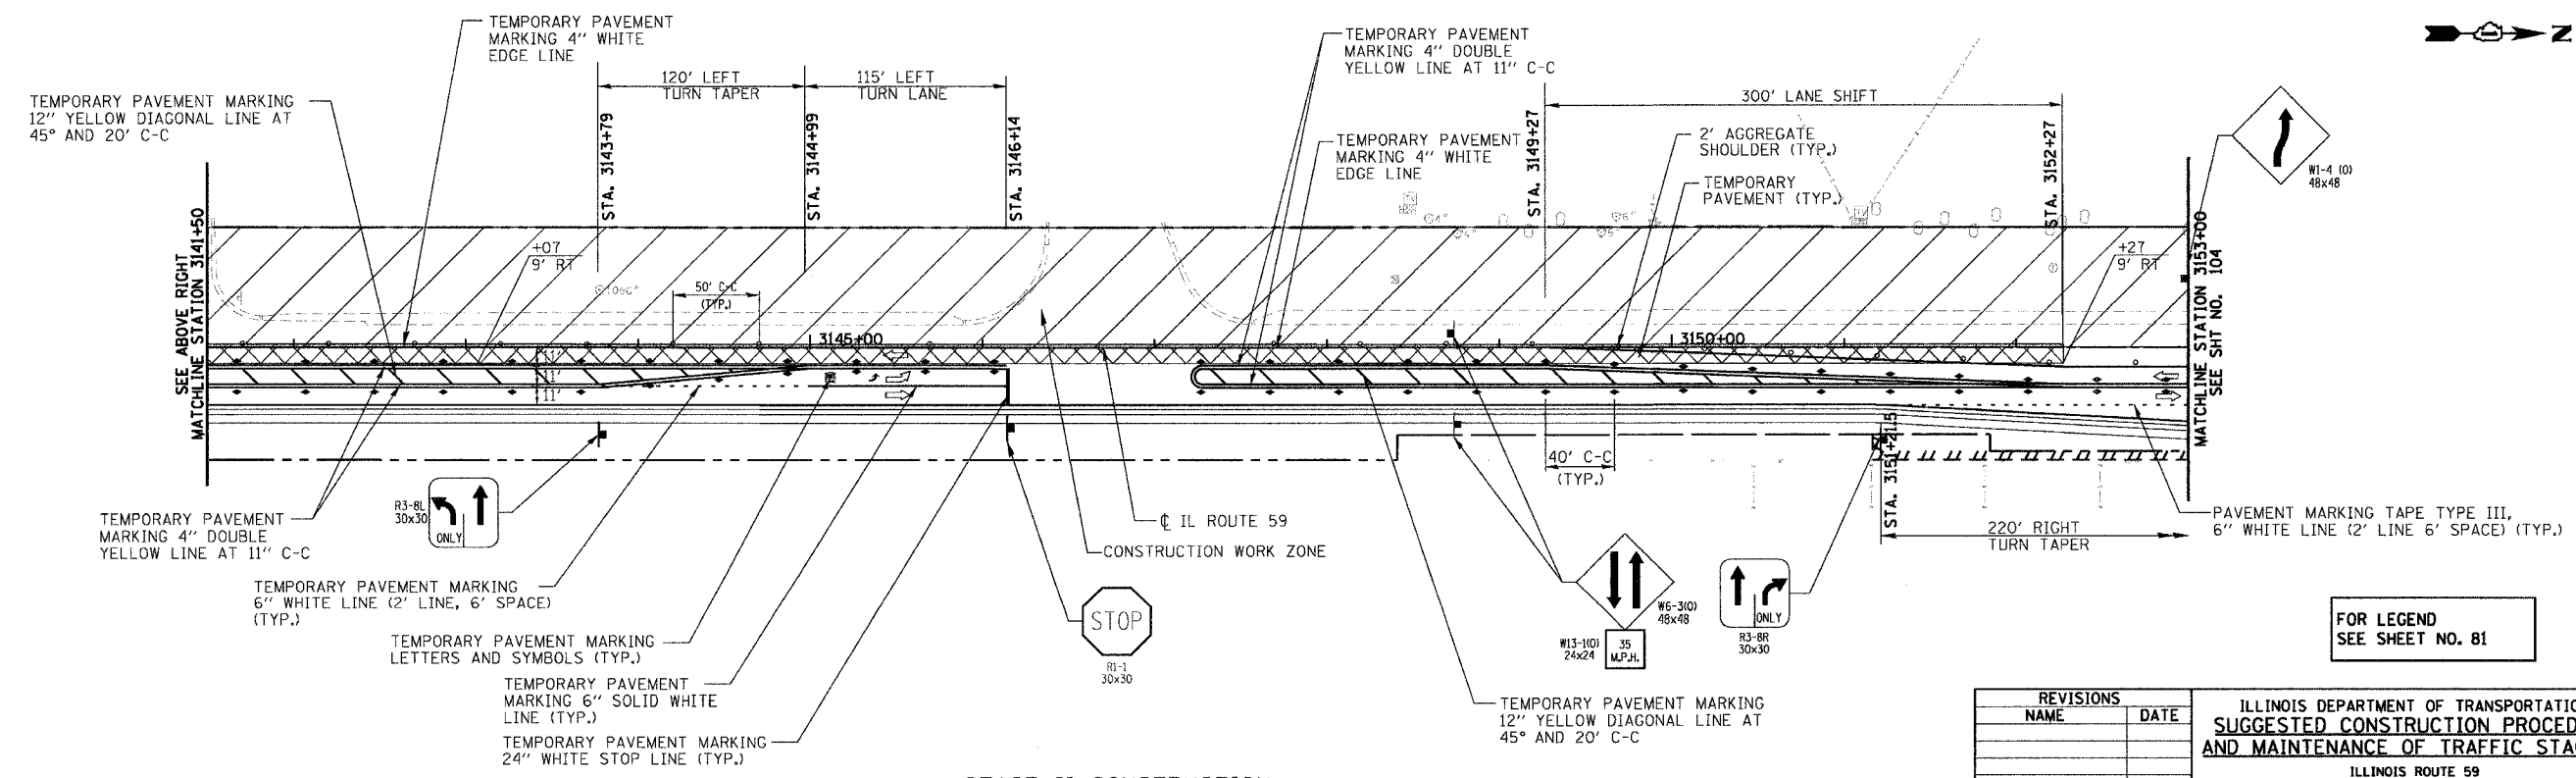

**STAGE II CONSTRUCTION
TRAFFIC CONTROL AND PROTECTION**

FOR LEGEND
SEE SHEET NO. 81

REVISIONS	
NAME	DATE

ILLINOIS DEPARTMENT OF TRANSPORTATION
**SUGGESTED CONSTRUCTION PROCEDURE
AND MAINTENANCE OF TRAFFIC STAGE II**

ILLINOIS ROUTE 59
STATION 3127+00 TO STATION 3153+00
THEODORE STREET
STATION 98+50 TO STATION 101+50

DATE 3/18/08
DRAWN BY: NM, RM
CHECKED BY: AS

SCALE IN FEET