


RTE	SECTION	COUNTY	TOTAL SHEETS	SHEET NO.
338	114R-1	WILL	355	109

STA. 88+00 TO STA. 112+00 (THEODORE ST.)
 STA. 3132+00 TO STA. 3138+50 (IL-59)
 FED. ROAD DIST. NO. 7 ILLINOIS FED. AID PROJECT

PLAN	DATE	BY
REVIEWED		
PLANNED		
CHECKED		
NO. OF WAY CHECKED		
PAID FILE NAME		

PROFILE	DATE	BY
REVIEWED		
PLANNED		
CHECKED		
NO. OF WAY CHECKED		
PAID FILE NAME		

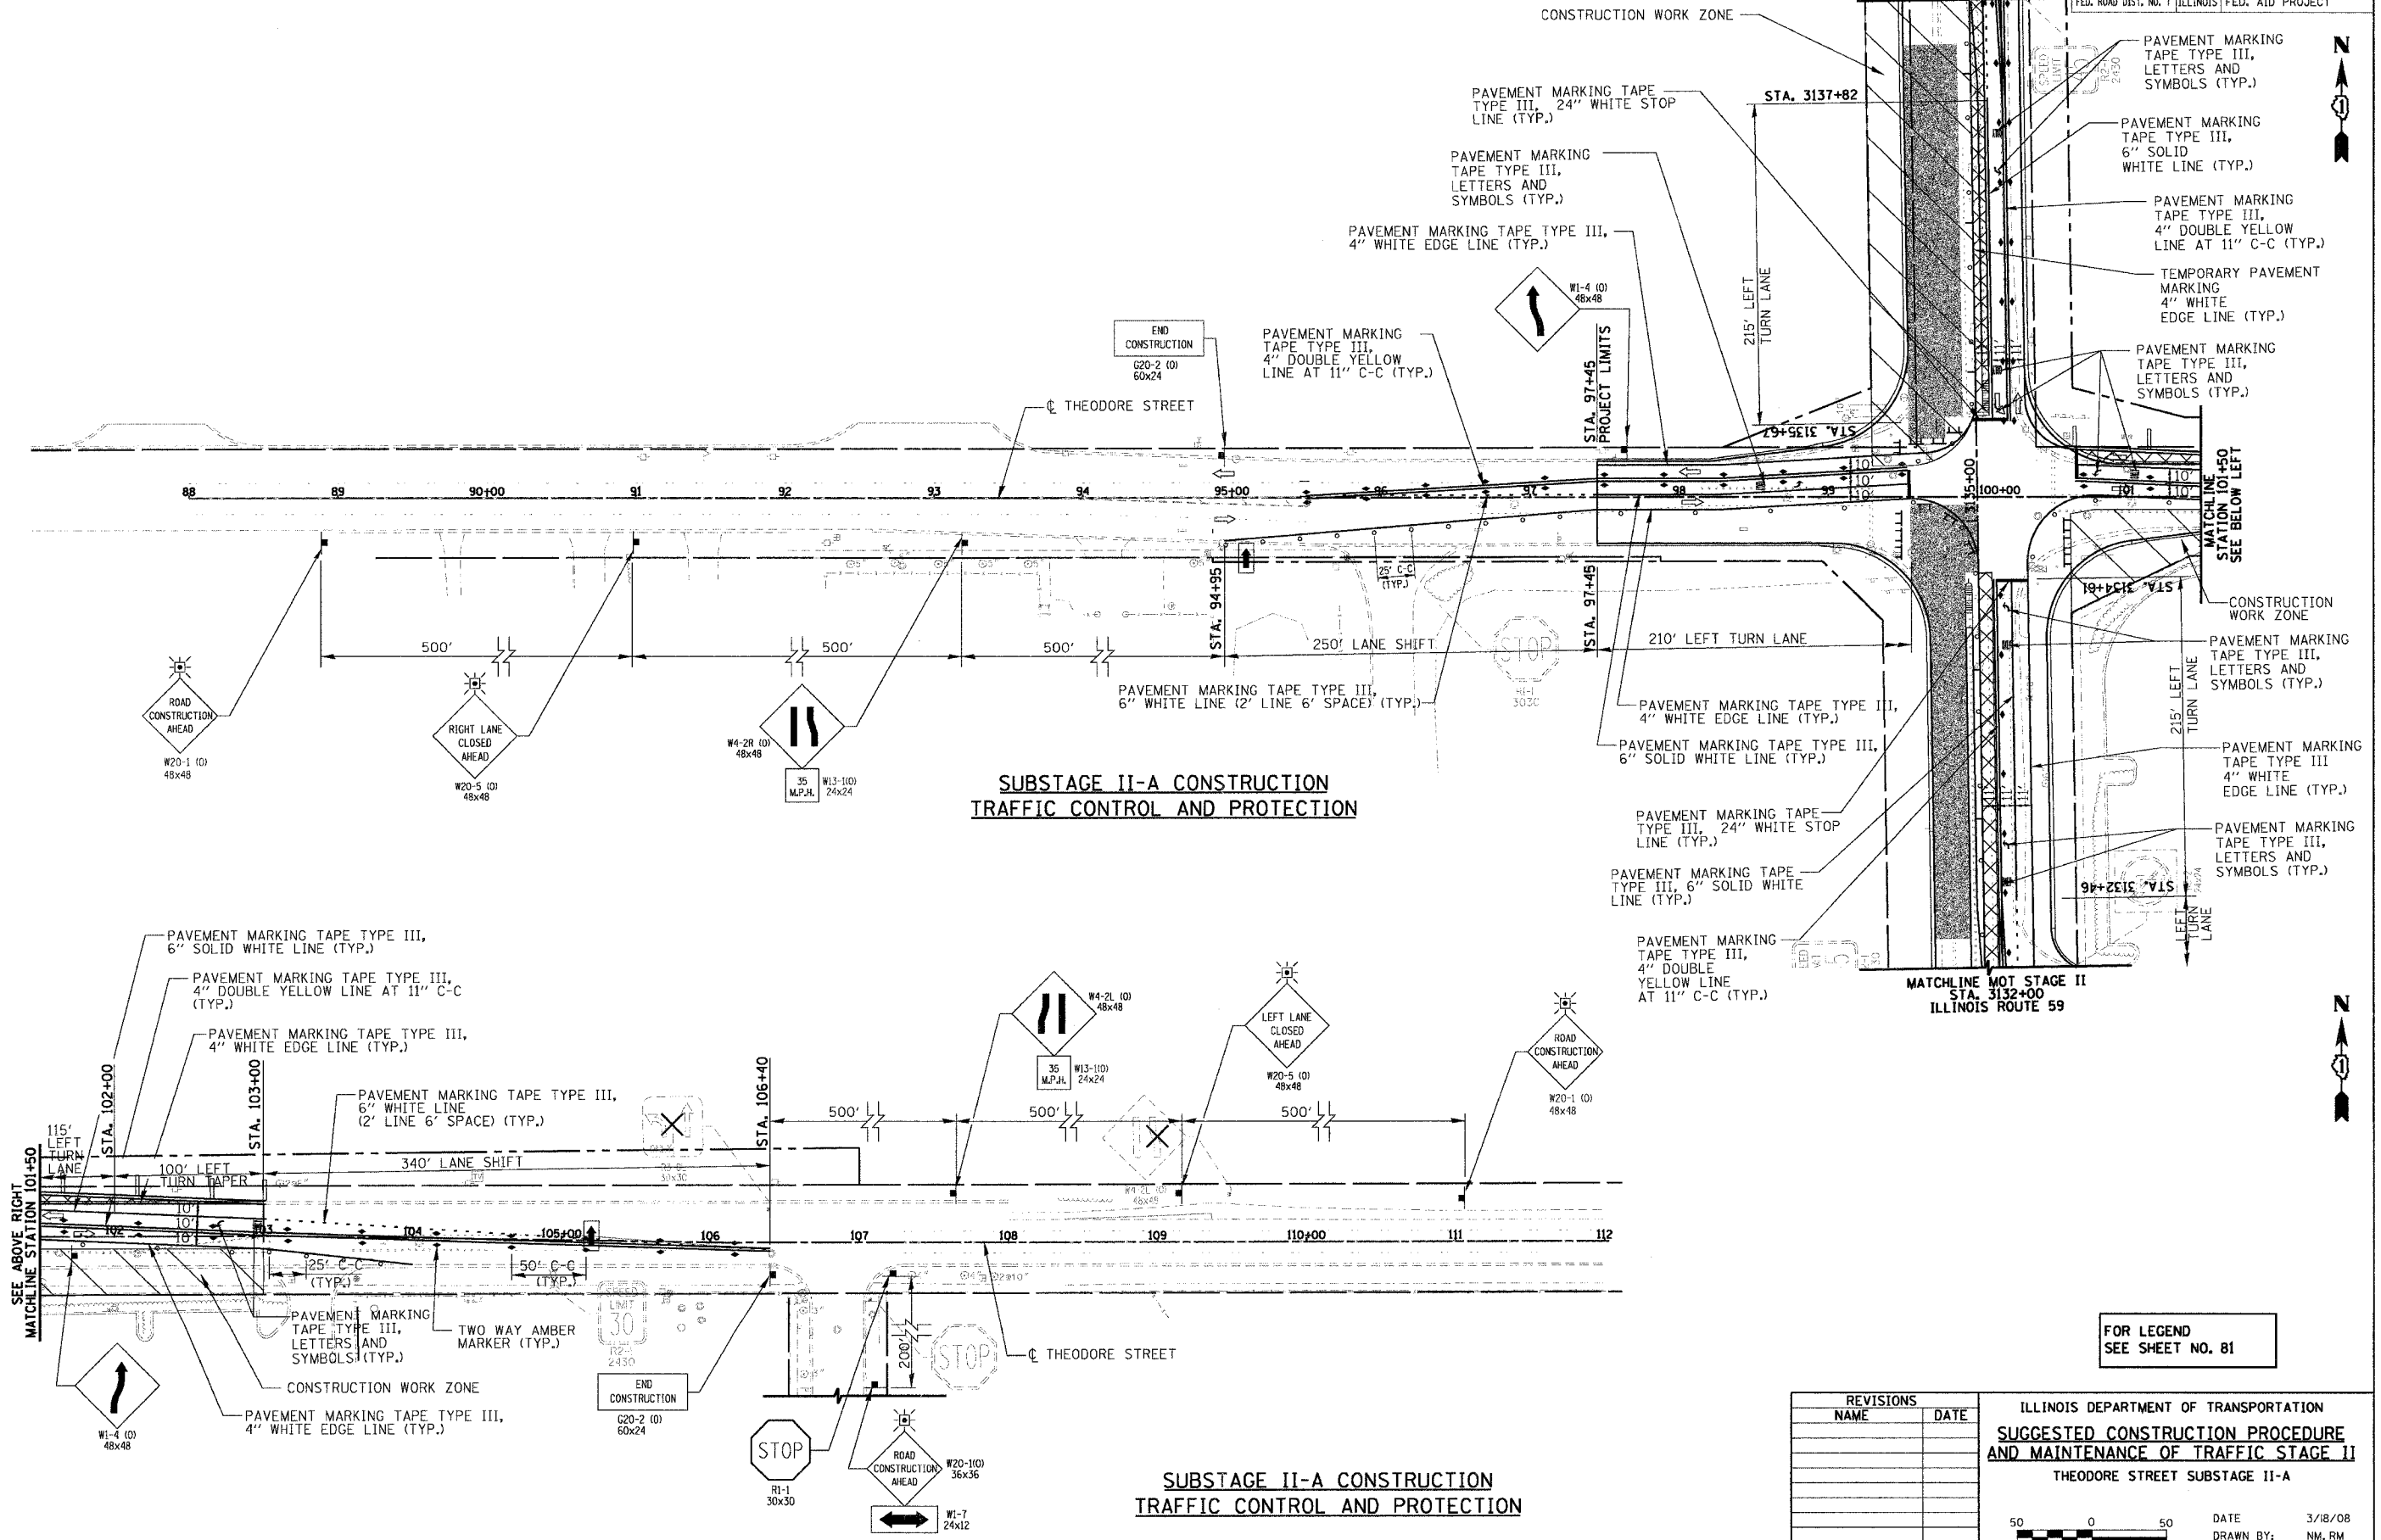

**SUBSTAGE II-A CONSTRUCTION
TRAFFIC CONTROL AND PROTECTION**

**SUBSTAGE II-A CONSTRUCTION
TRAFFIC CONTROL AND PROTECTION**

FOR LEGEND
SEE SHEET NO. 81

REVISIONS	
NAME	DATE

ILLINOIS DEPARTMENT OF TRANSPORTATION
**SUGGESTED CONSTRUCTION PROCEDURE
 AND MAINTENANCE OF TRAFFIC STAGE II**
 THEODORE STREET SUBSTAGE II-A

DATE: 3/18/08
 DRAWN BY: NM, RM
 CHECKED BY: AS

SCALE IN FEET: 0 50