


RTE	SECTION	COUNTY	TOTAL SHEETS	SHEET NO.
338	114R-1	WILL	355	115
STA. 3098+00		TO STA. 3127+00		
FED. ROAD DIST. NO. 7 ILLINOIS FED. AID PROJECT				

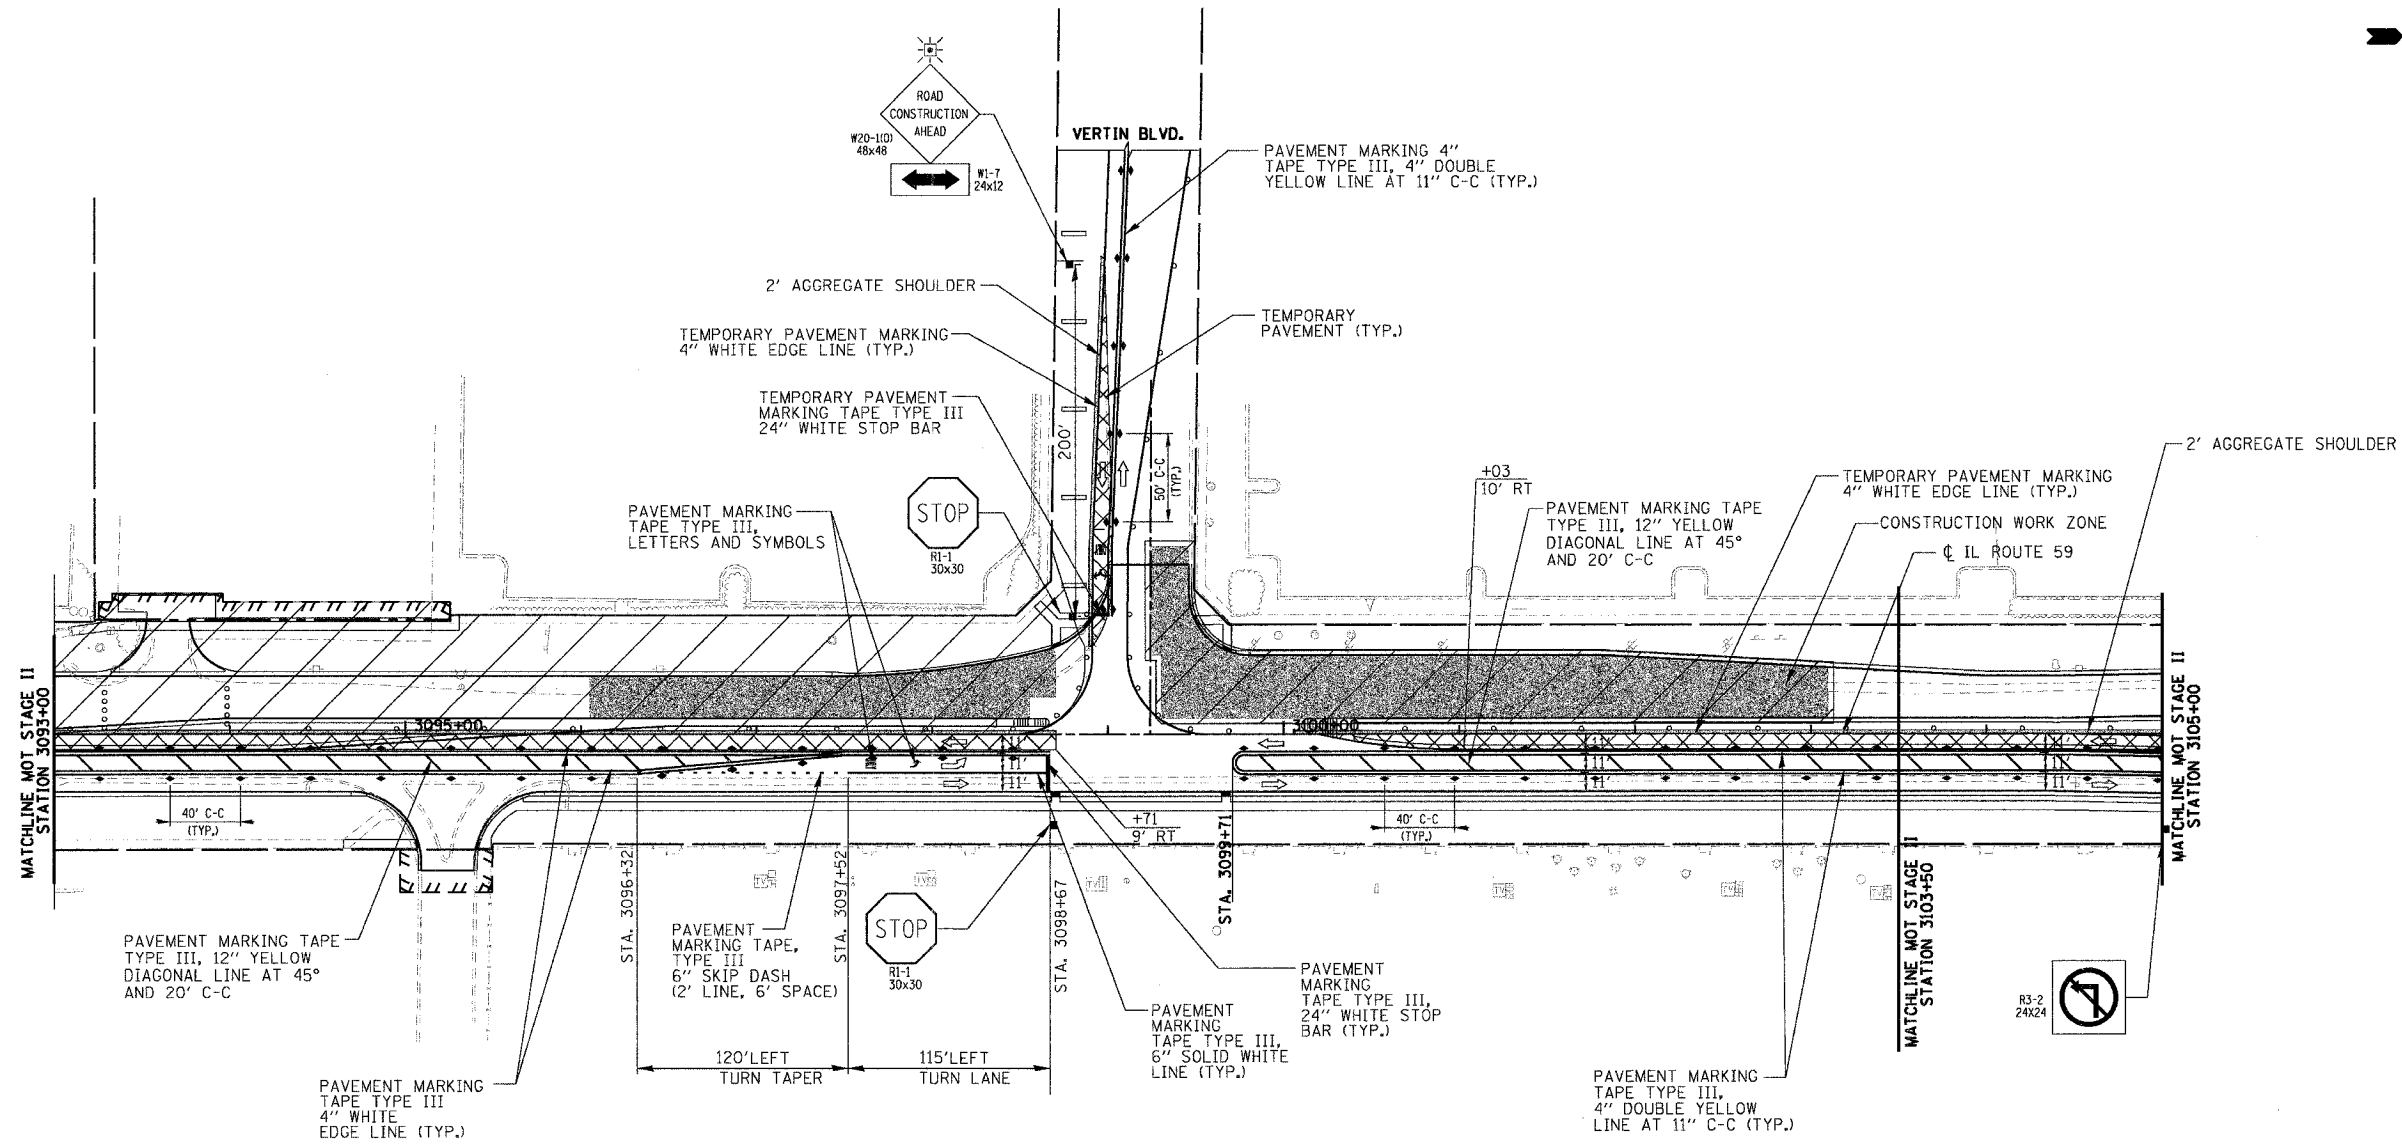

**SUBSTAGE II-A CONSTRUCTION
TRAFFIC CONTROL AND PROTECTION**

PLAN	SURVEYED	DATE
	PLANNED	
	CHECKED	
	BY	
	NO. OF WAY CHECKED	
	DATE FILE NAME	
	NO.	

PROFILE	SURVEYED	DATE
	PLANNED	
	CHECKED	
	BY	
	NO. OF WAY CHECKED	
	DATE FILE NAME	
	NO.	

FOR LEGEND
SEE SHEET NO. 81

REVISIONS	
NAME	DATE

ILLINOIS DEPARTMENT OF TRANSPORTATION
**SUGGESTED CONSTRUCTION PROCEDURE
AND MAINTENANCE OF TRAFFIC STAGE II**

VERTIN BLVD. SUBSTAGE II-A

DATE: 3/18/08
DRAWN BY: NM, RM
CHECKED BY: AS

50 0 50
SCALE IN FEET