


RTE	SECTION	COUNTY	TOTAL SHEETS	SHEET NO.
338	114R-1	WILL	355	116
STA. 3093+00		TO STA. 3105+00		
FED. ROAD DIST. NO. 7		ILLINOIS FED. AID PROJECT		

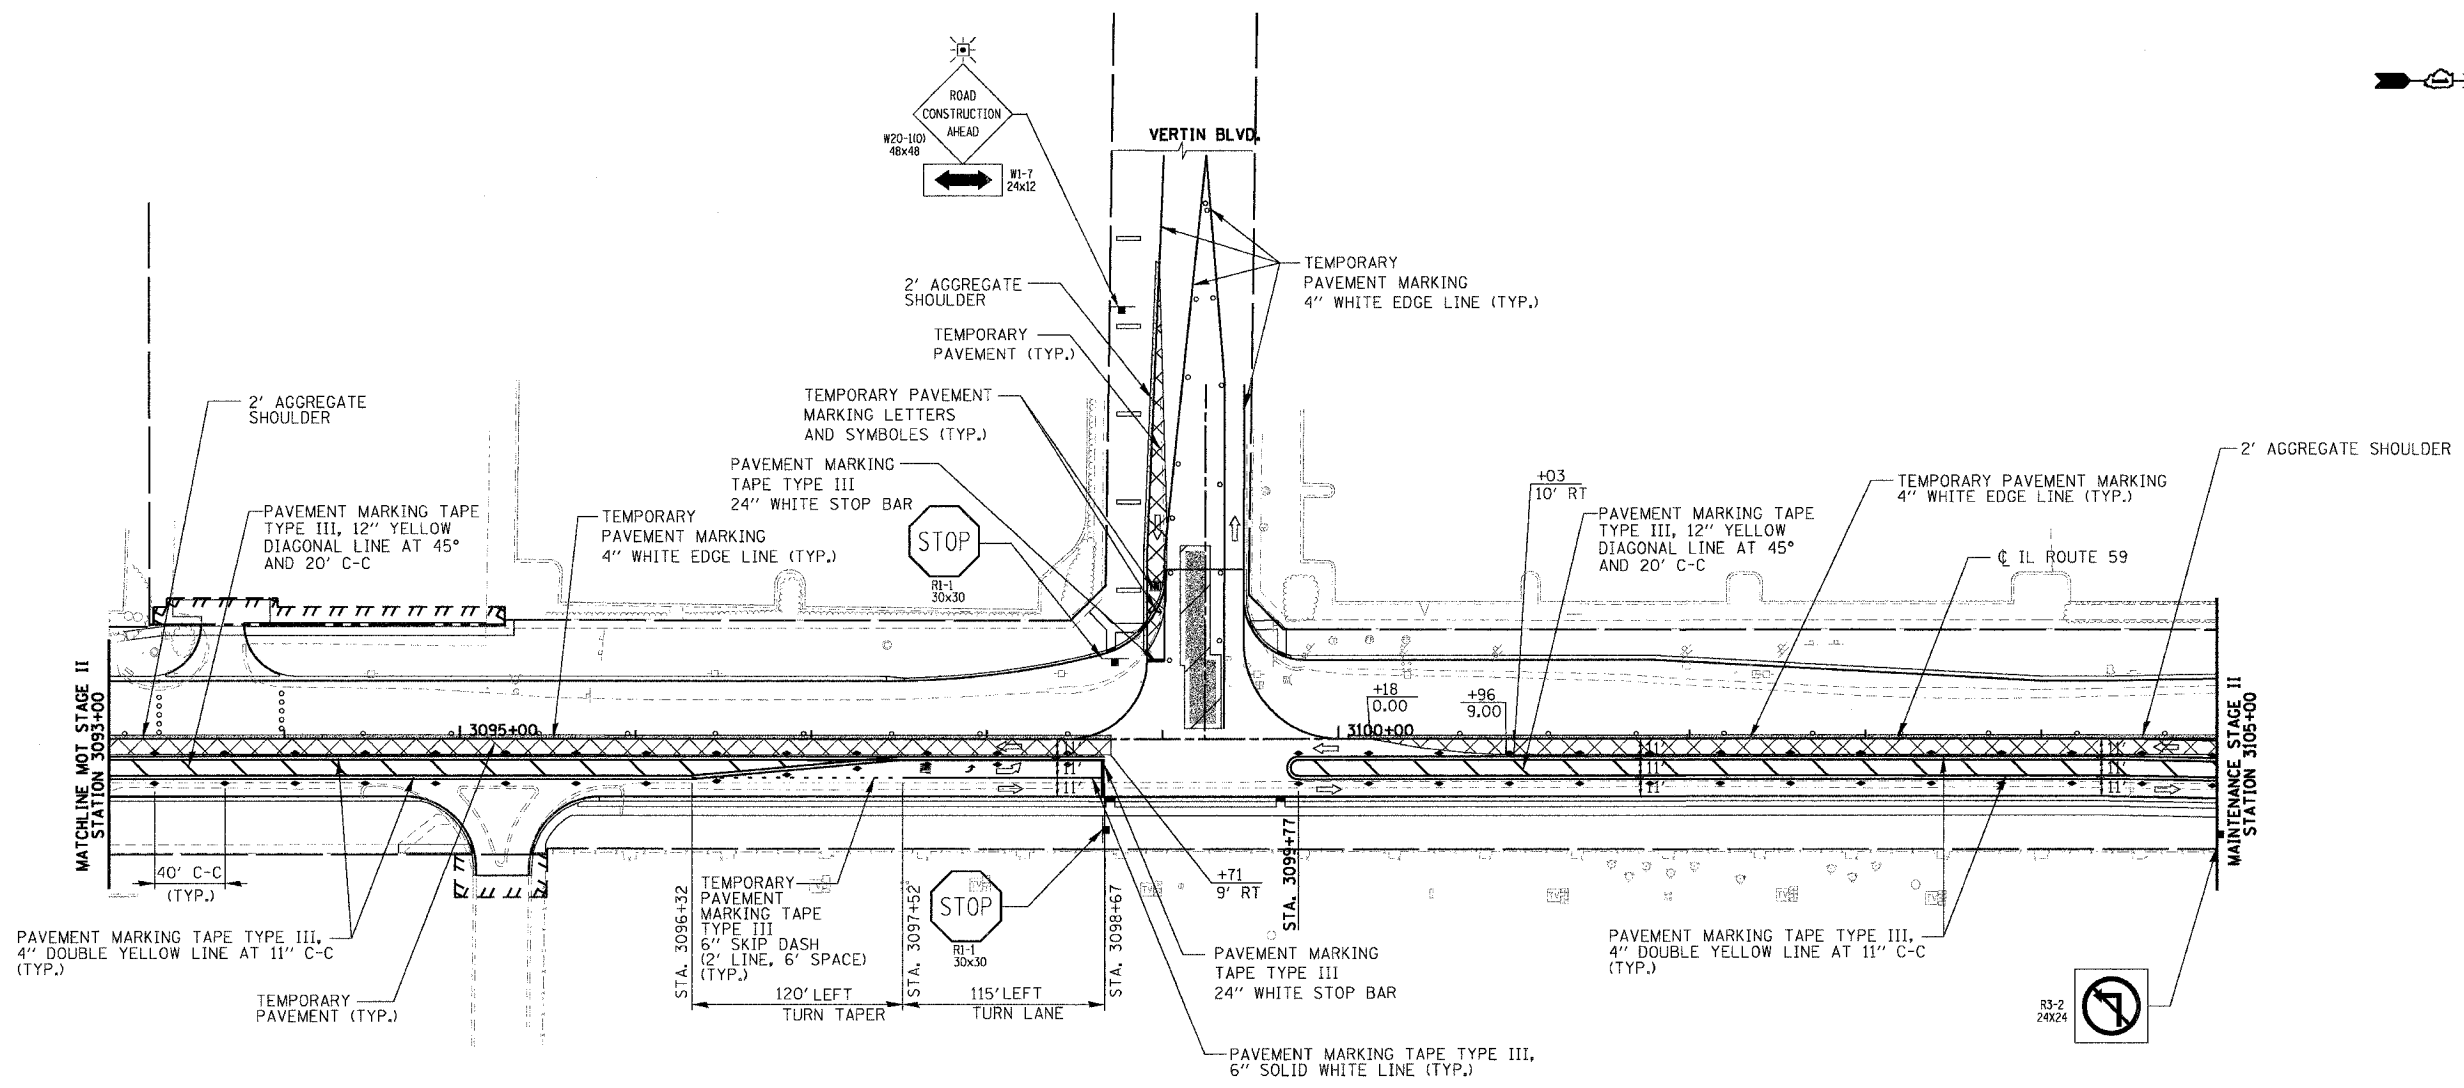

**SUBSTAGE II-B CONSTRUCTION
TRAFFIC CONTROL AND PROTECTION**

PLAN	SURVEYED	DATE
NO.	BY	
	CHECKED	
	BY	
	FILE NAME	

PROFILE	SURVEYED	DATE
NO.	BY	
	CHECKED	
	BY	
	NOTATIONS	

FOR LEGEND
SEE SHEET NO. 81

REVISIONS	
NAME	DATE

ILLINOIS DEPARTMENT OF TRANSPORTATION
**SUGGESTED CONSTRUCTION PROCEDURE
AND MAINTENANCE OF TRAFFIC STAGE II**

VERTIN BLVD. SUBSTAGE II-B

SCALE IN FEET

DATE: 3/18/08
DRAWN BY: NM, RM
CHECKED BY: AS