

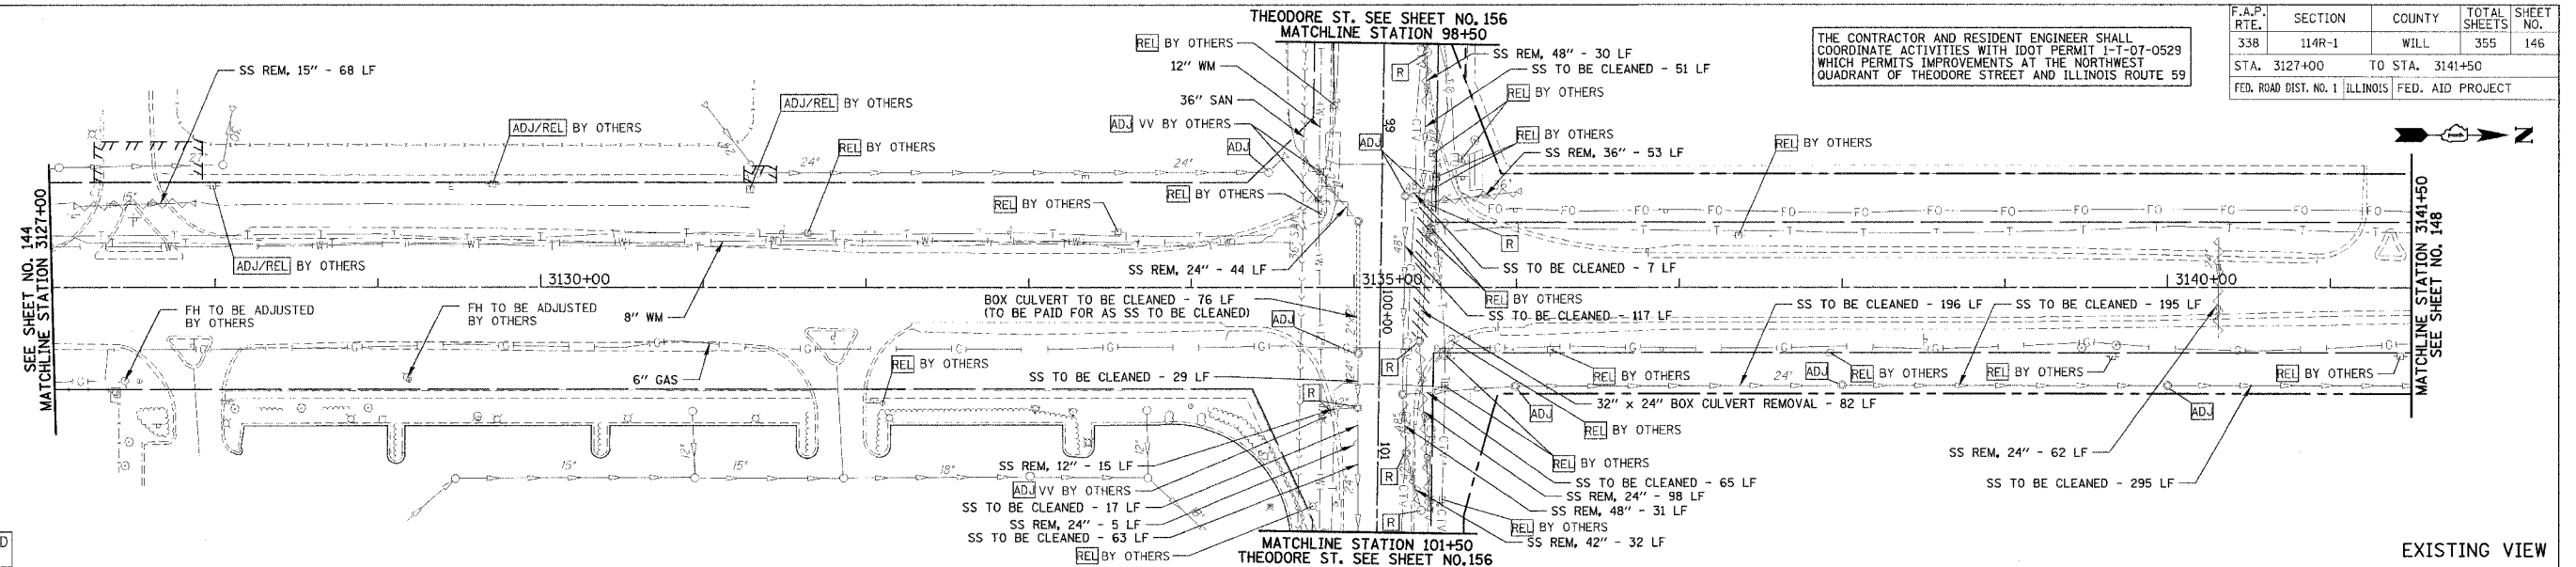


F.A.P. RTE.	SECTION	COUNTY	TOTAL SHEETS	SHEET NO.
338	114R-1	WILL.	355	146
STA. 3127+00		TO STA.	3141+50	
FED. ROAD DIST. NO. 1		ILLINOIS	FED. AID PROJECT	

THE CONTRACTOR AND RESIDENT ENGINEER SHALL COORDINATE ACTIVITIES WITH DOT PERMIT 1-T-07-0529 WHICH PERMITS IMPROVEMENTS AT THE NORTHWEST QUADRANT OF THEODORE STREET AND ILLINOIS ROUTE 59

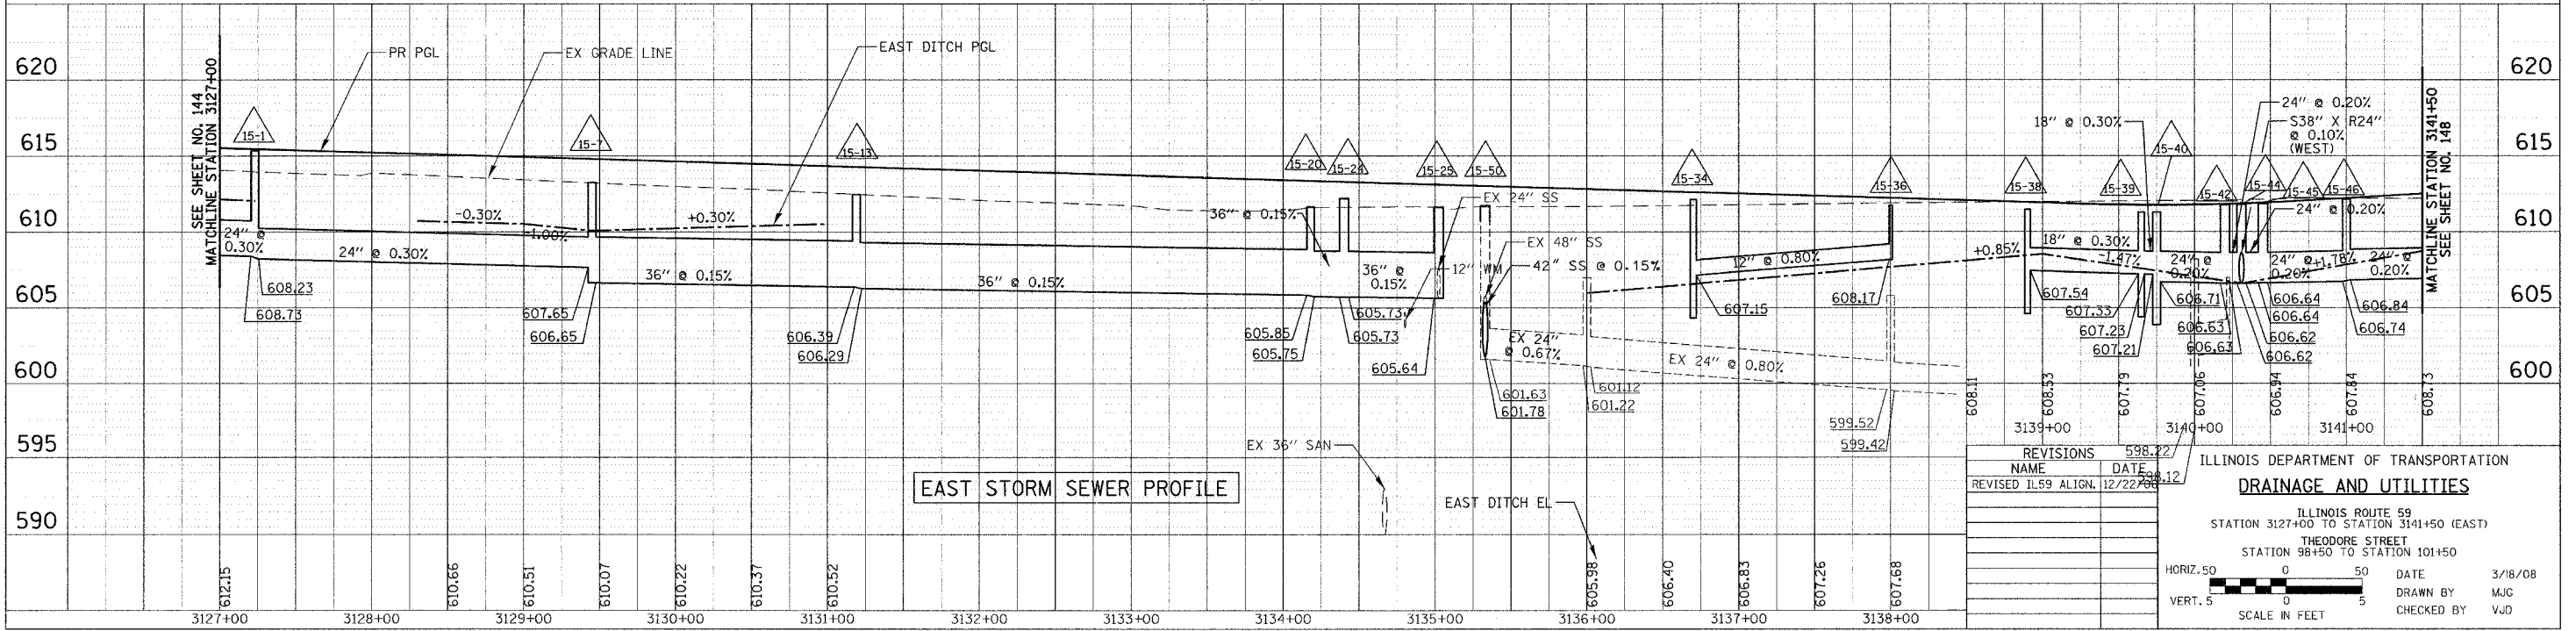

FOR DRAINAGE LEGEND SEE SHEET NO. 132

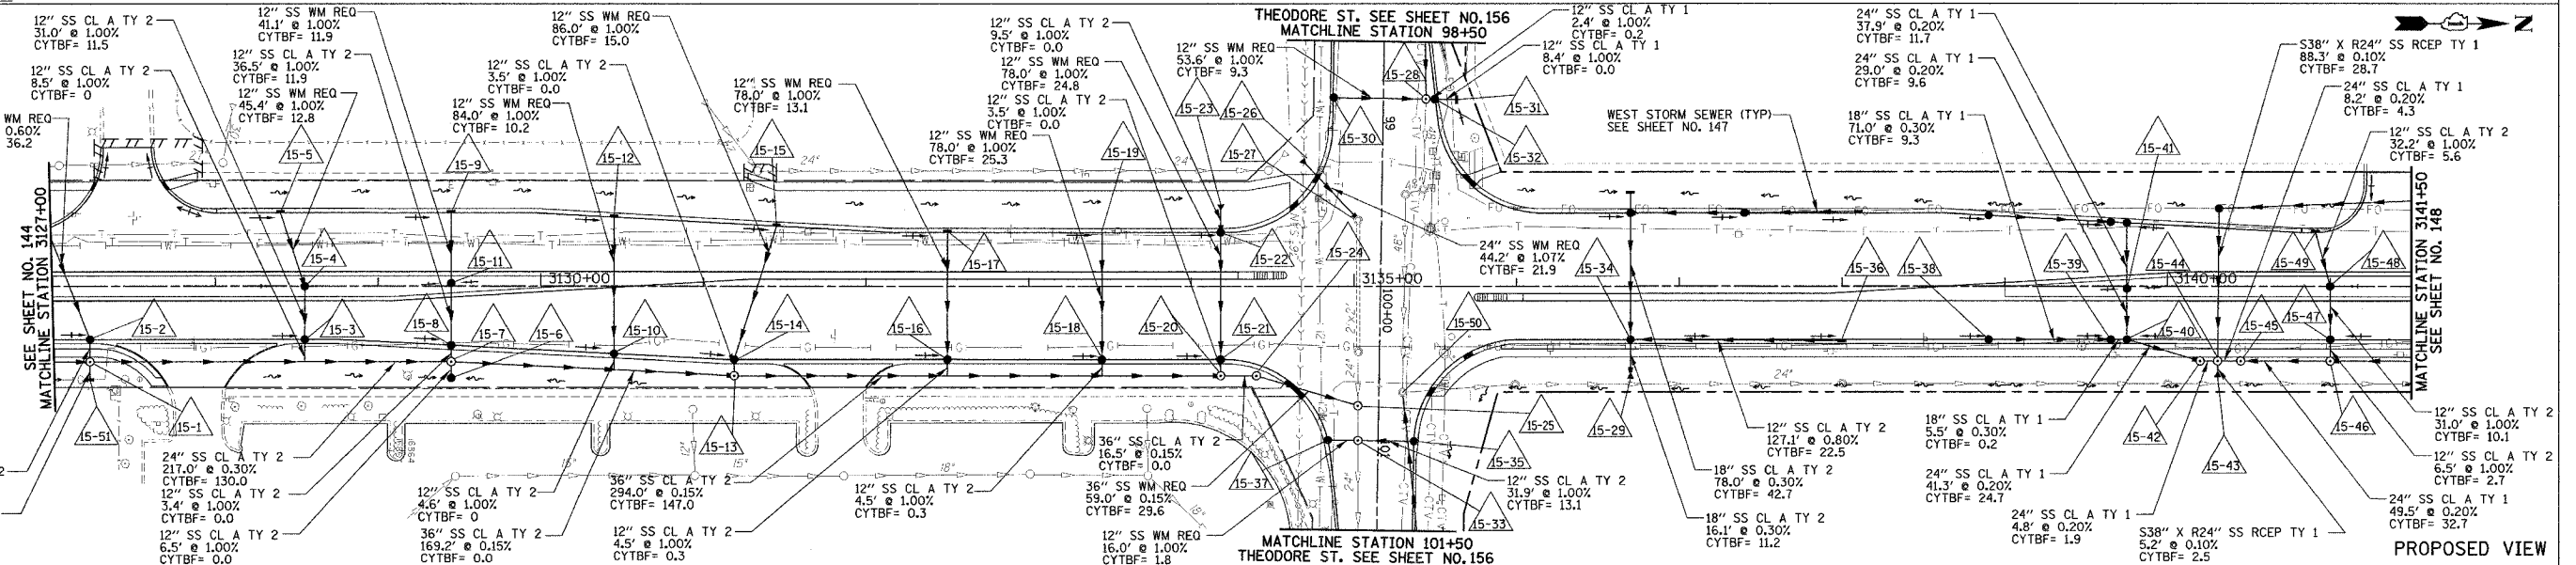

ILLINOIS DEPARTMENT OF TRANSPORTATION
DRAINAGE AND UTILITIES
 ILLINOIS ROUTE 59
 STATION 3127+00 TO STATION 3141+50 (EAST)
 THEODORE STREET
 STATION 98+50 TO STATION 101+50

REVISIONS
 NAME DATE
 REVISED IL59 ALIGN. 12/22/08

DATE 3/18/08
 DRAWN BY MJC
 CHECKED BY VJD

HORIZ. 50
 VERT. 5
 SCALE IN FEET

DATE	BY	REVISION
		1. INITIAL DESIGN
		2. REVISED DESIGN
		3. REVISED DESIGN
