



F.A.P. SECTION	338 114R-1	COUNTY	WILL	TOTAL SHEETS	355	SHEET NO.	150
STA.	3153+00	TO STA.	3167+50				
FED. ROAD DIST. NO. 1	ILLINOIS	FED. AID PROJECT					

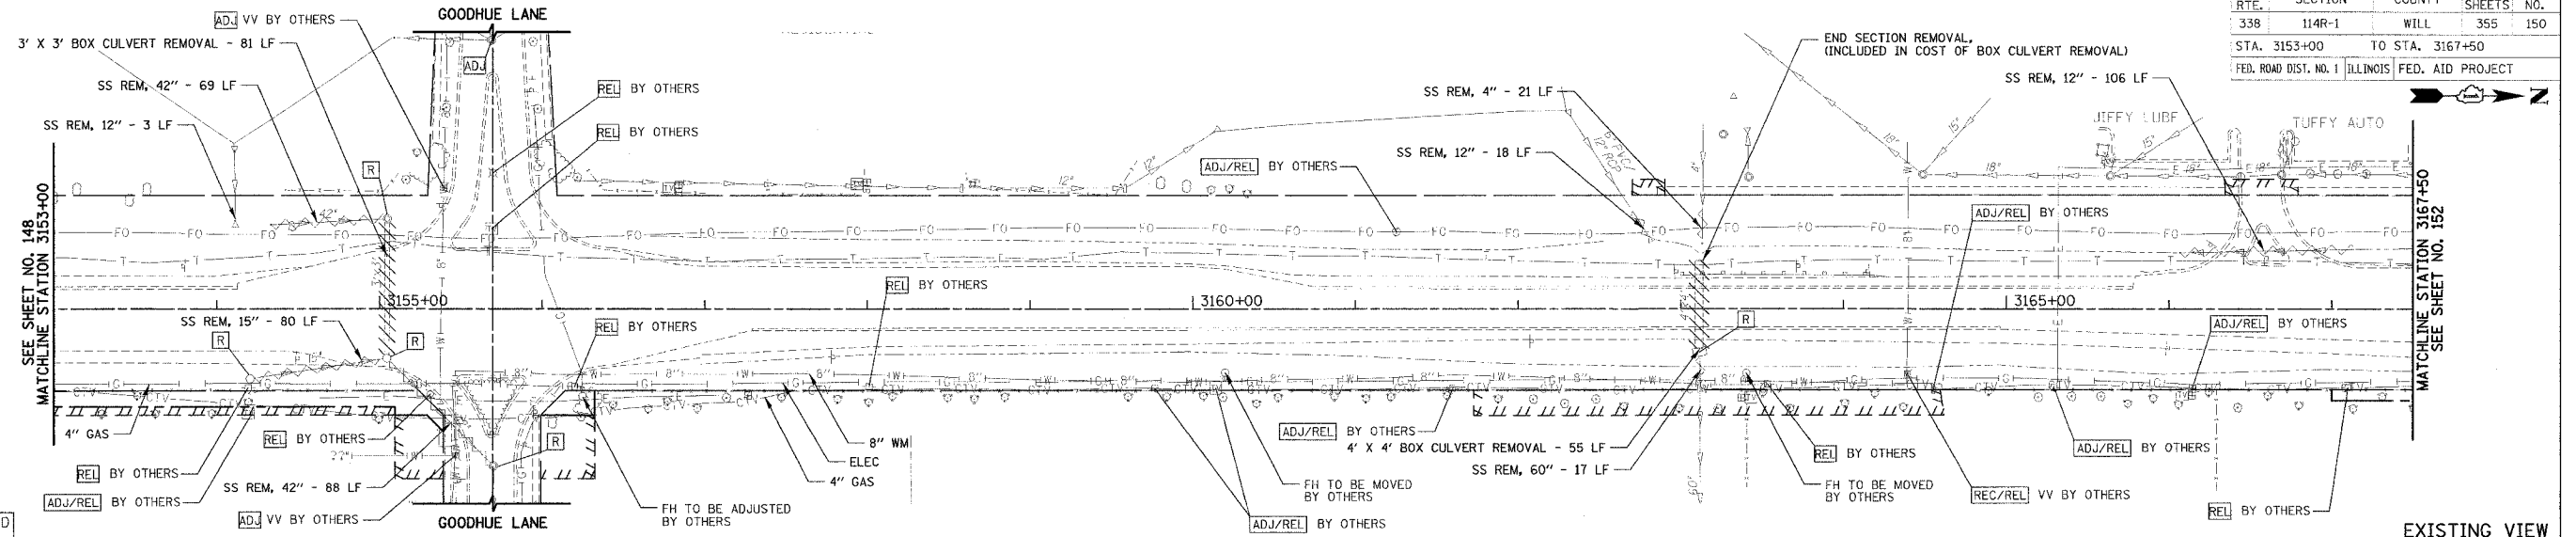


FOR DRAINAGE LEGEND SEE SHEET NO. 132

EXISTING VIEW

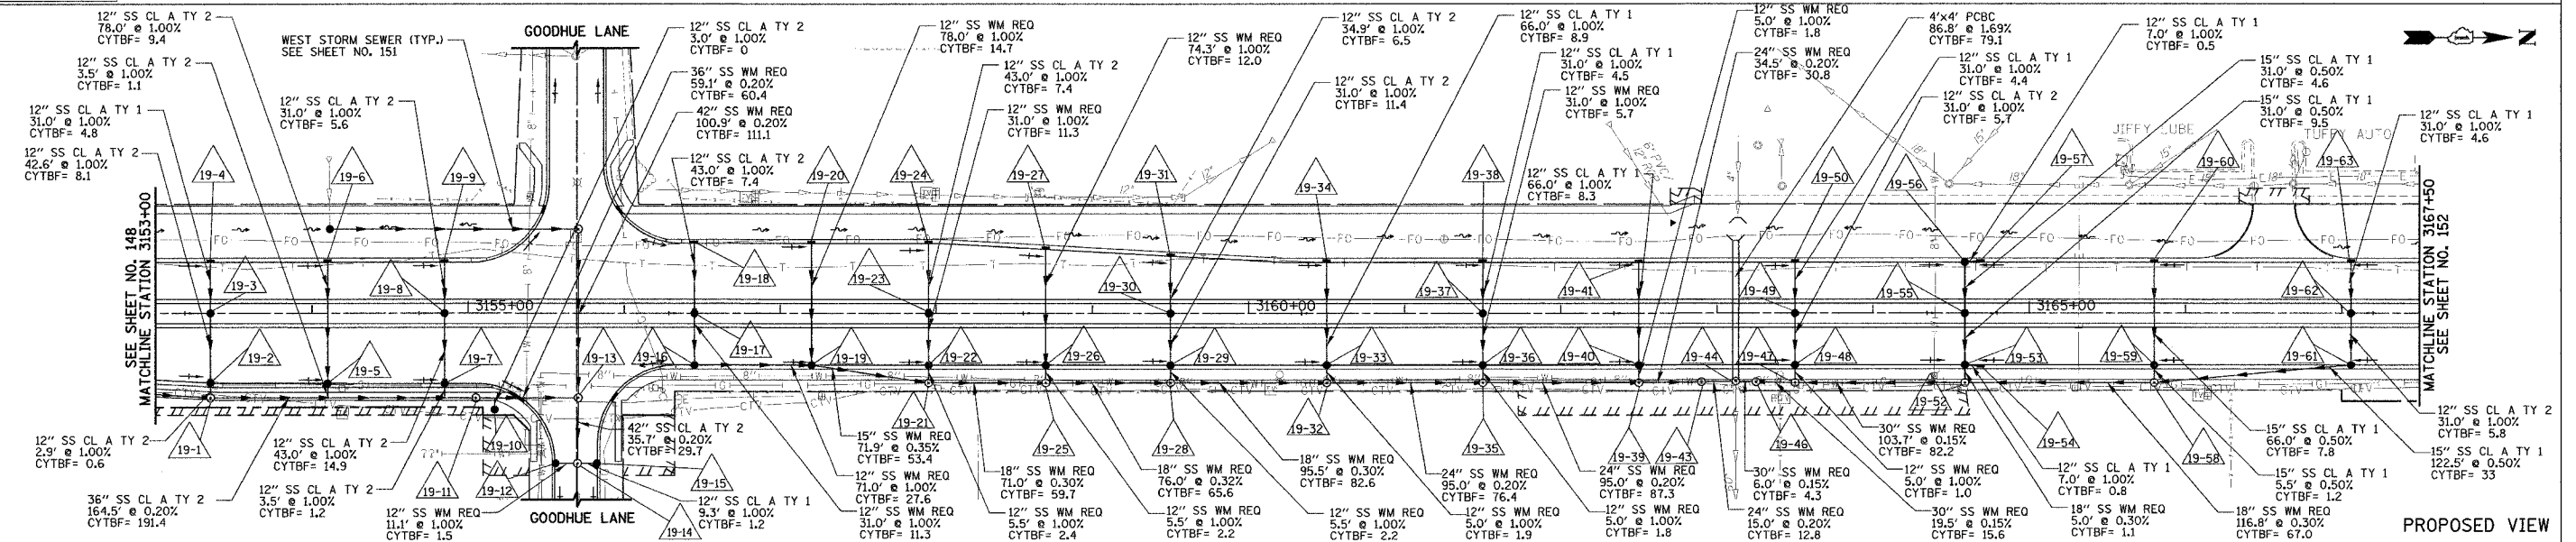

PROPOSED VIEW

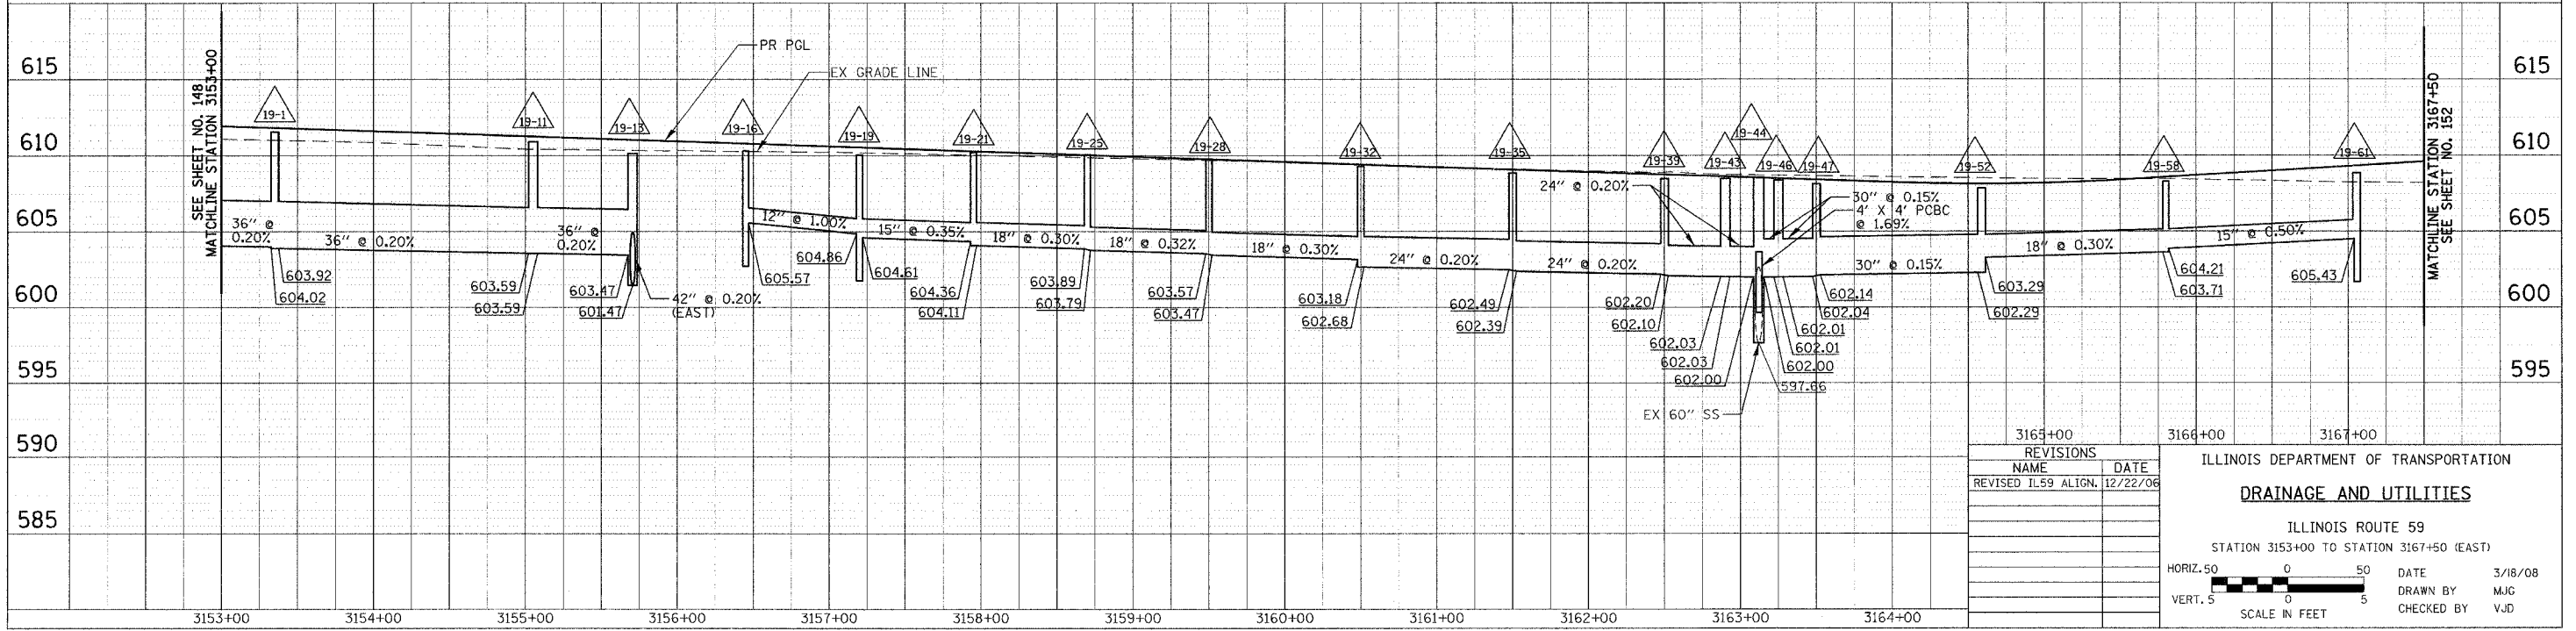

REVISIONS	NAME	DATE
1	REVISED IL59 ALIGN.	12/22/06

ILLINOIS DEPARTMENT OF TRANSPORTATION
DRAINAGE AND UTILITIES
 ILLINOIS ROUTE 59
 STATION 3153+00 TO STATION 3167+50 (EAST)

HORIZ. 50' SCALE
 VERT. 5' SCALE

DATE: 3/18/08
 DRAWN BY: MJG
 CHECKED BY: VJD

PLAN	DATE
NO. 1	

PROFILE	DATE
NO. 1	