



F.A.P. RTE.	SECTION	COUNTY	TOTAL SHEETS	SHEET NO.
338	114R-1	WILL	355	151
STA. 3153+00		TO STA. 3167+50		
FED. ROAD DIST. NO. 1	ILLINOIS	FED. AID PROJECT		

SEE SHEET NO. 150
FOR REMOVALS AND
ADJUSTMENTS

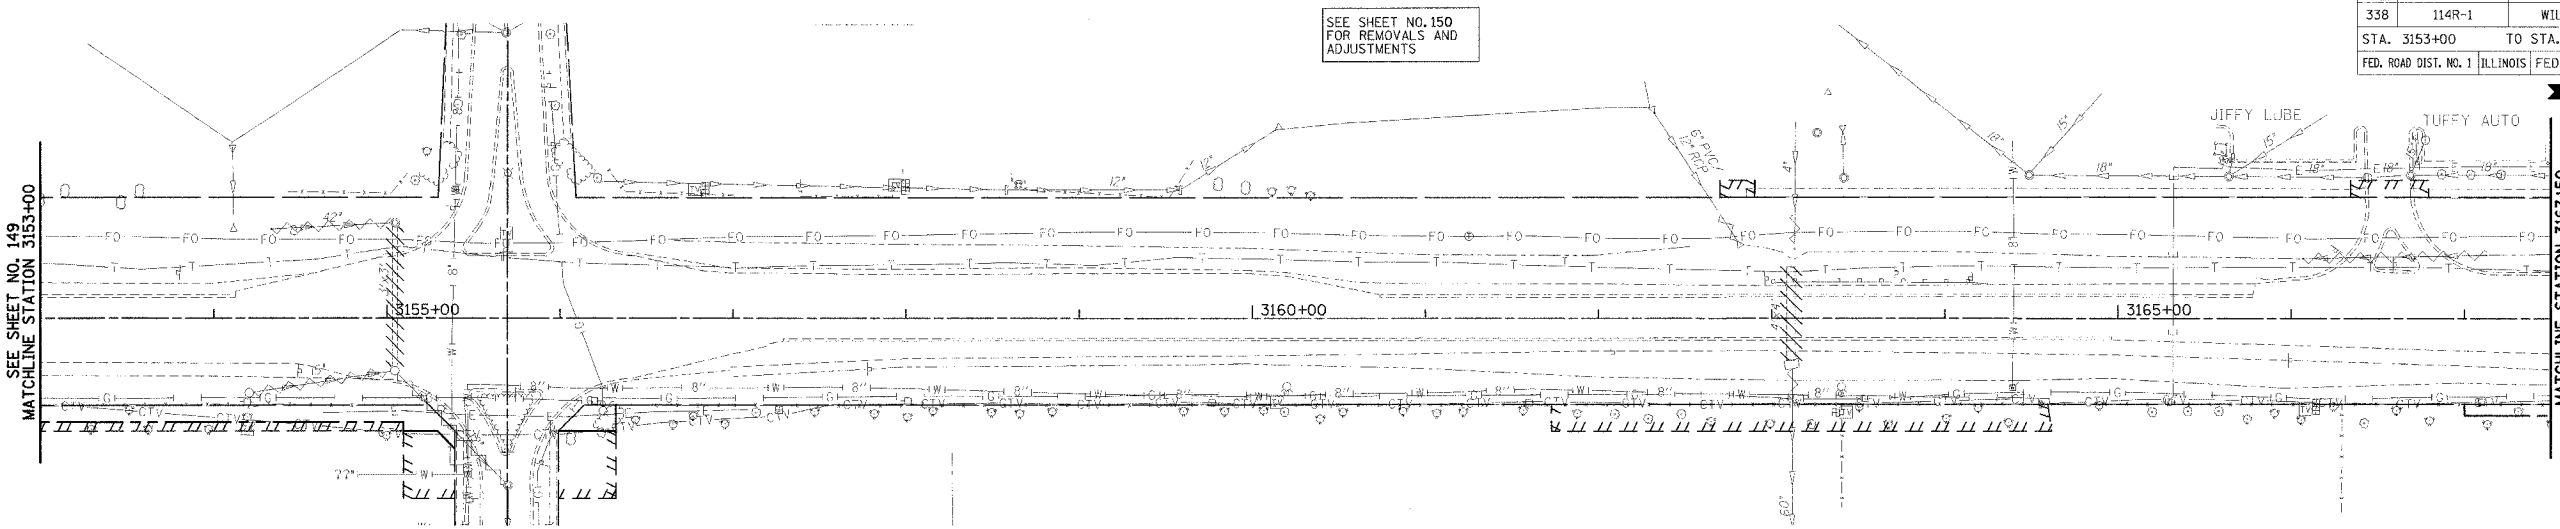


EXISTING VIEW

FOR DRAINAGE LEGEND
SEE SHEET NO. 132

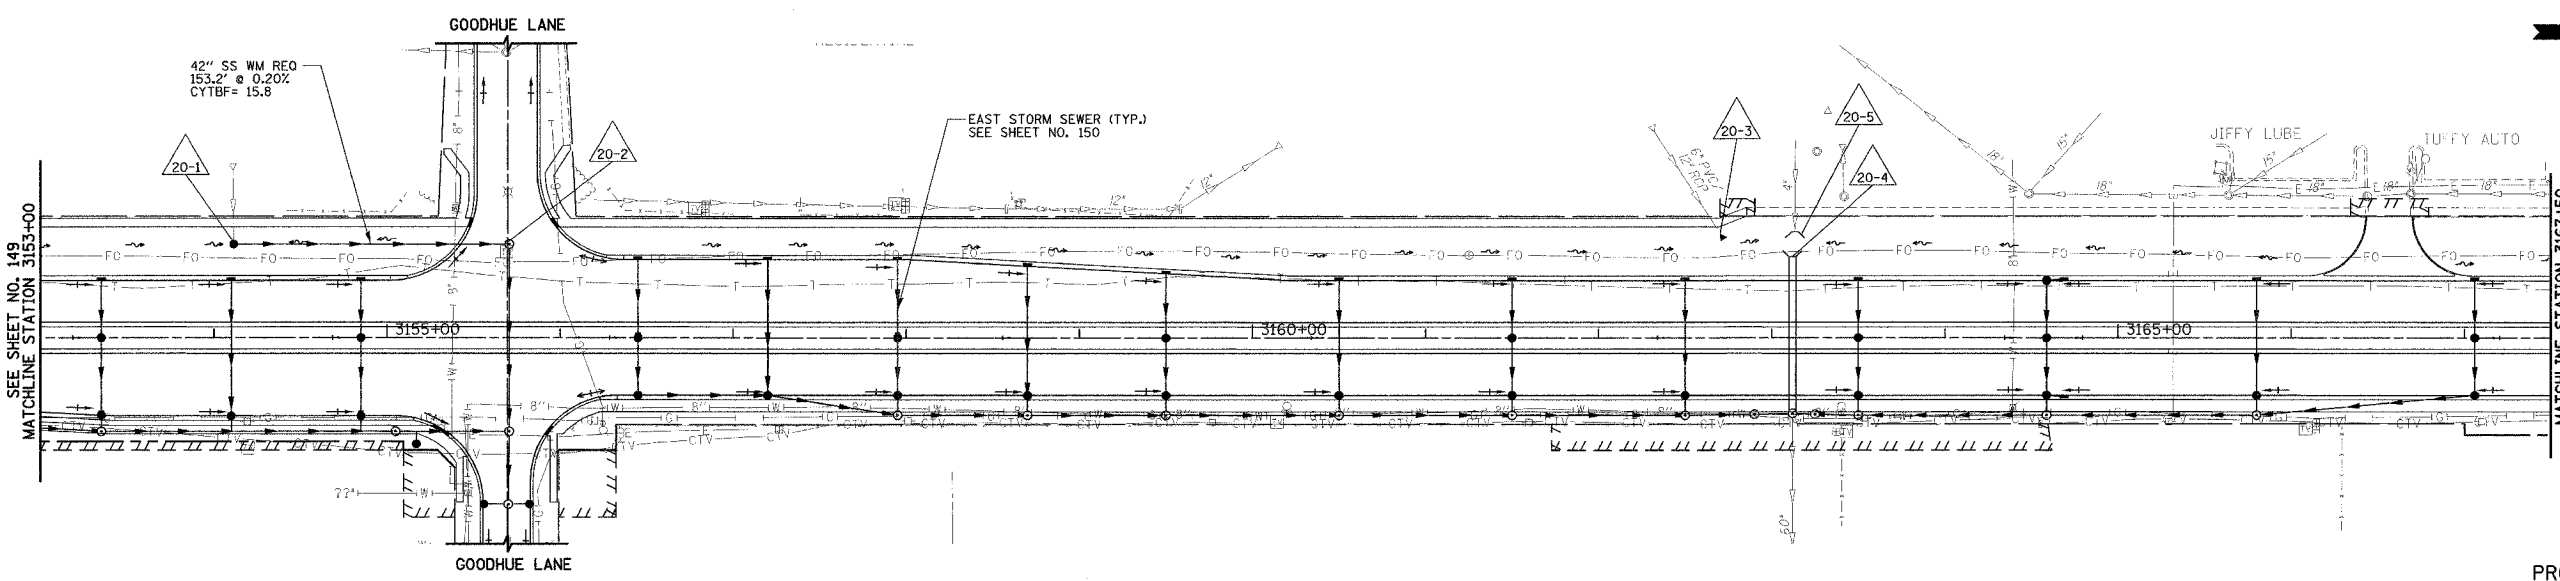

PROPOSED VIEW

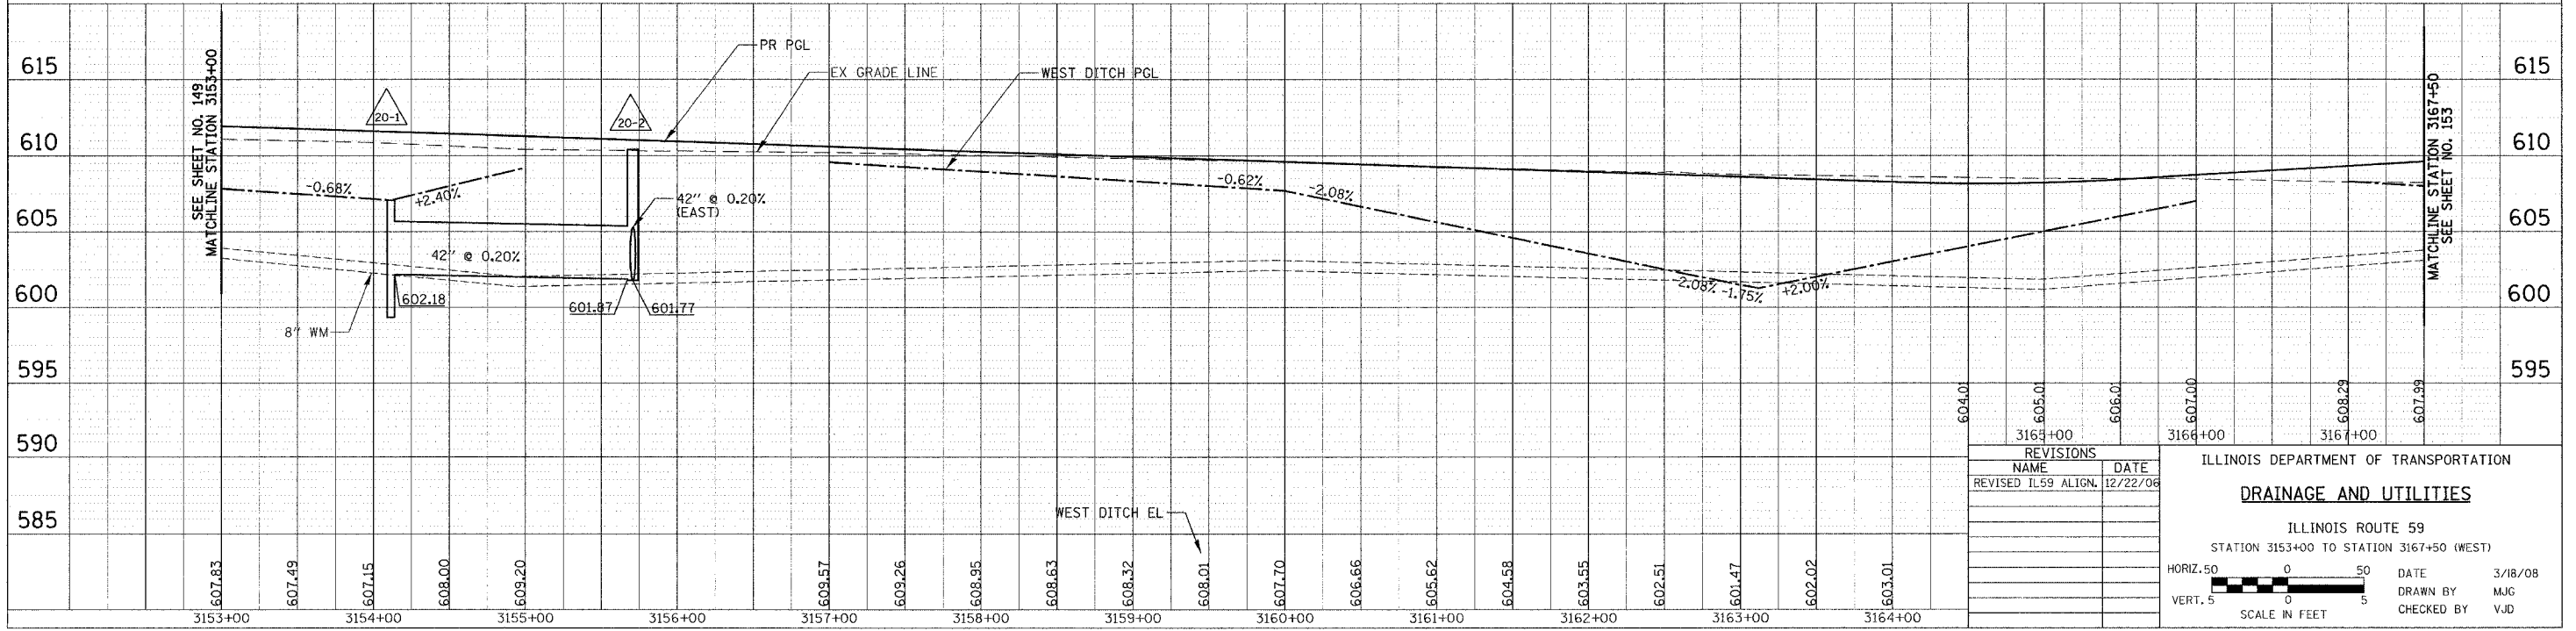

DATE	BY

PLAN

NO. E BOOK _____

NO. S.P. FILE NAME _____

NO. _____

DATE	BY

PROFILE

NO. E BOOK _____

NO. S.P. FILE NAME _____

NO. _____

REVISIONS		DATE	ILLINOIS DEPARTMENT OF TRANSPORTATION DRAINAGE AND UTILITIES
NO.	NAME		
			ILLINOIS ROUTE 59 STATION 3153+00 TO STATION 3167+50 (WEST) HORIZ. 50 0 50 DATE 3/18/08 VERT. 5 0 5 DRAWN BY MJG SCALE IN FEET CHECKED BY VJD