



F.A.P. RTE.	SECTION	COUNTY	TOTAL SHEETS	SHEET NO.
338	114R-1	WILL	355	156
STA. 13+00		TO STA. 13+75		
FED. ROAD DIST. NO. 1 ILLINOIS FED. AID PROJECT				

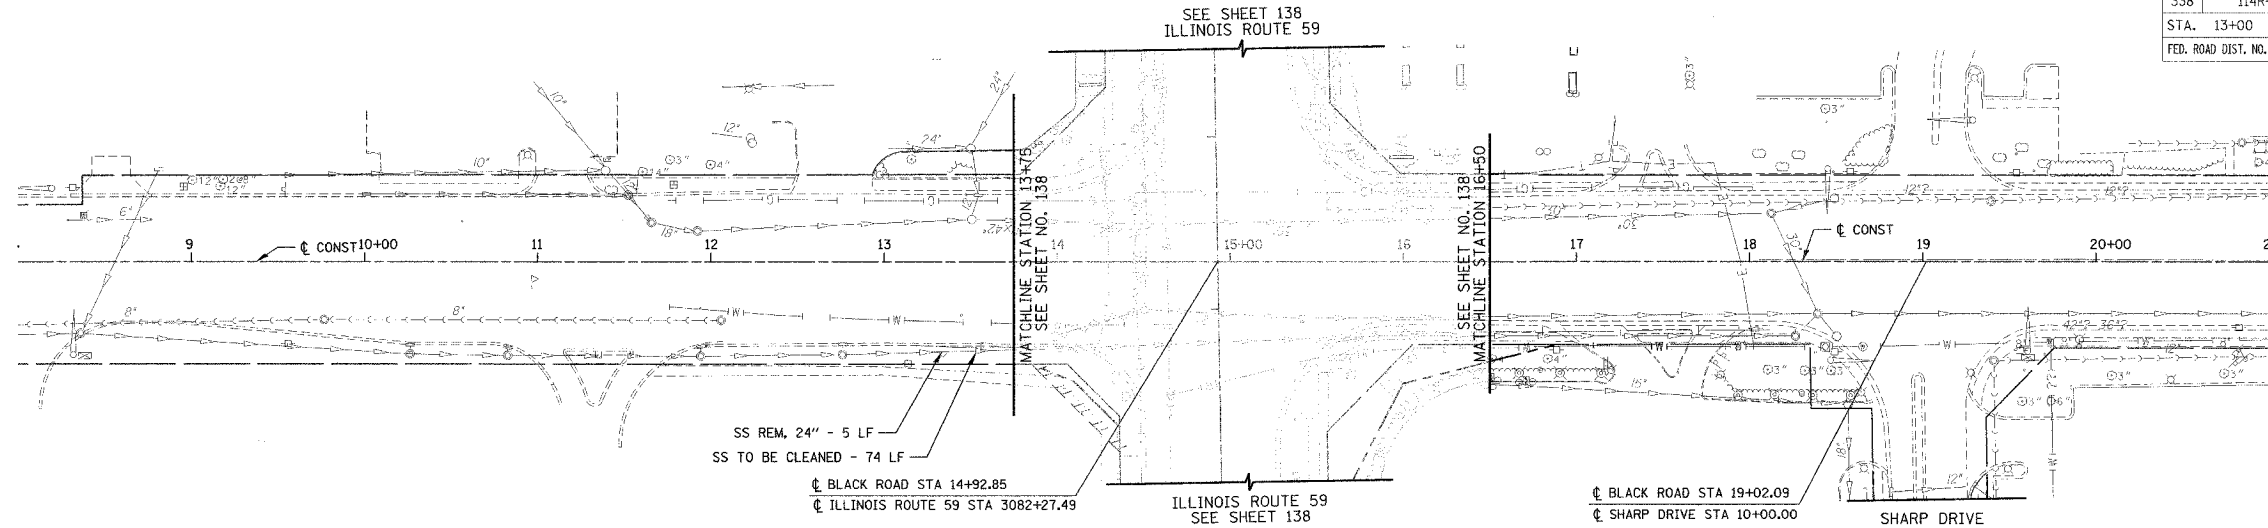


FOR DRAINAGE LEGEND
SEE SHEET NO. 132

EXISTING VIEW

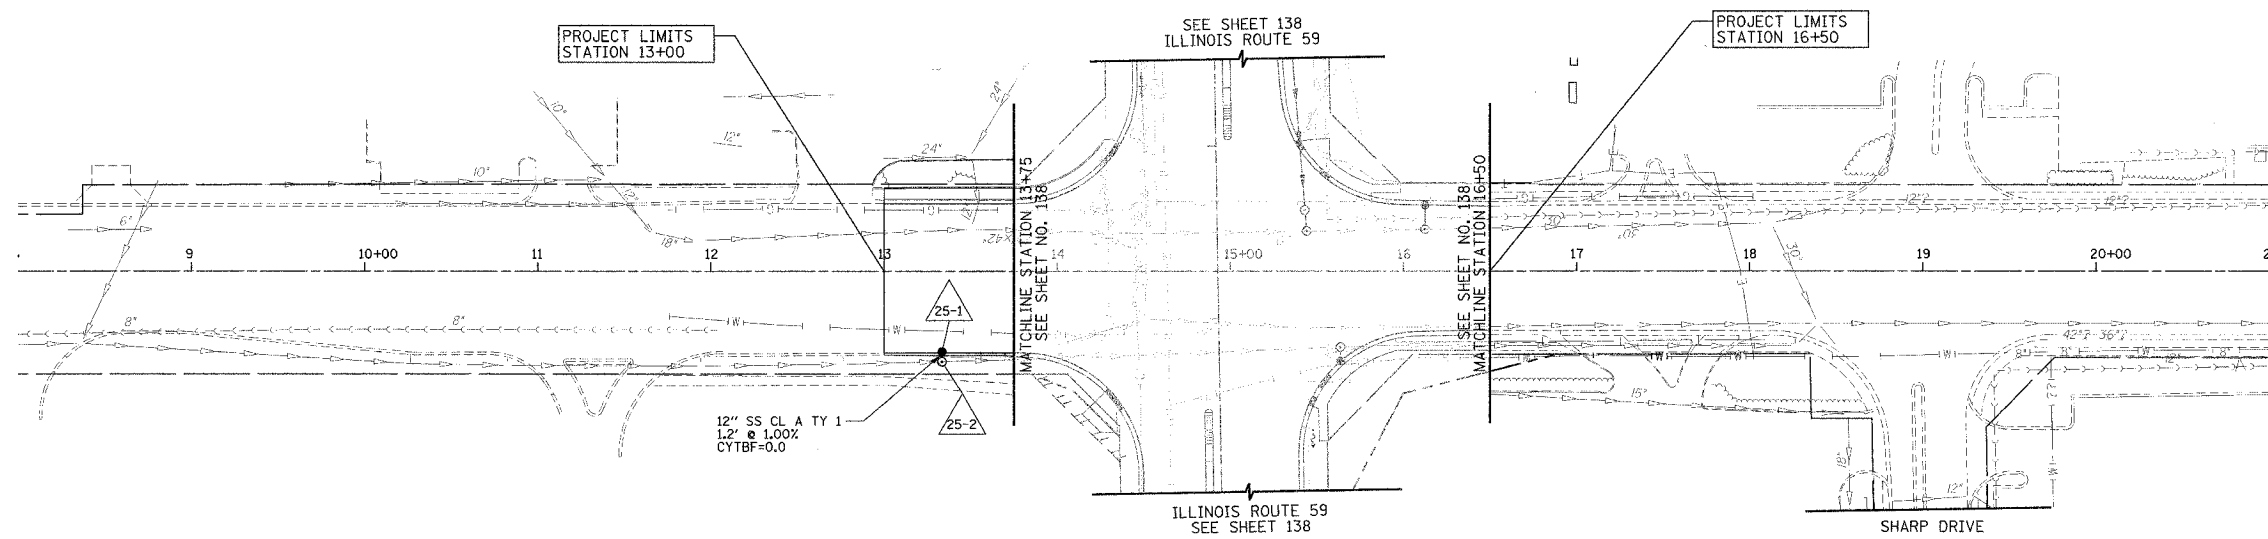

PROPOSED VIEW

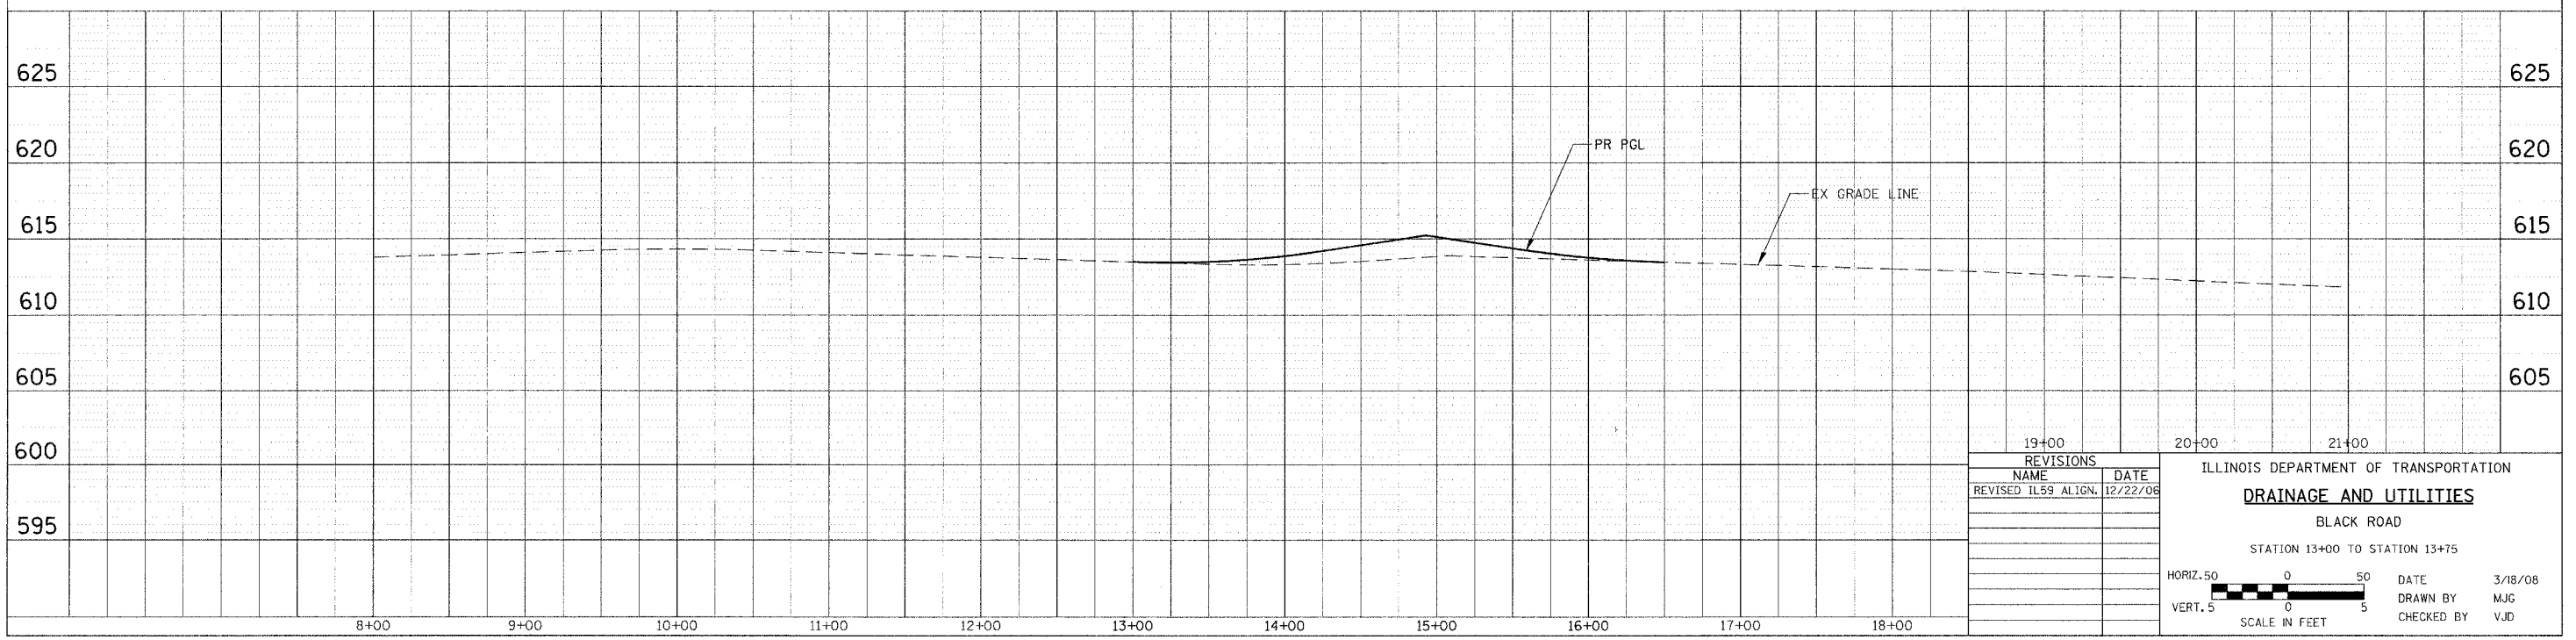

19+00	20+00	21+00
REVISIONS NAME DATE REVISED IL59 ALIGN. 12/22/08		
ILLINOIS DEPARTMENT OF TRANSPORTATION DRAINAGE AND UTILITIES BLACK ROAD STATION 13+00 TO STATION 13+75		
HORIZ. 50 0 50 VERT. 5 0 5 SCALE IN FEET		DATE 3/18/08 DRAWN BY MJG CHECKED BY VJD

DATE	BY
DATE	BY
DATE	BY
DATE	BY
DATE	BY

DATE	BY
DATE	BY
DATE	BY
DATE	BY
DATE	BY