
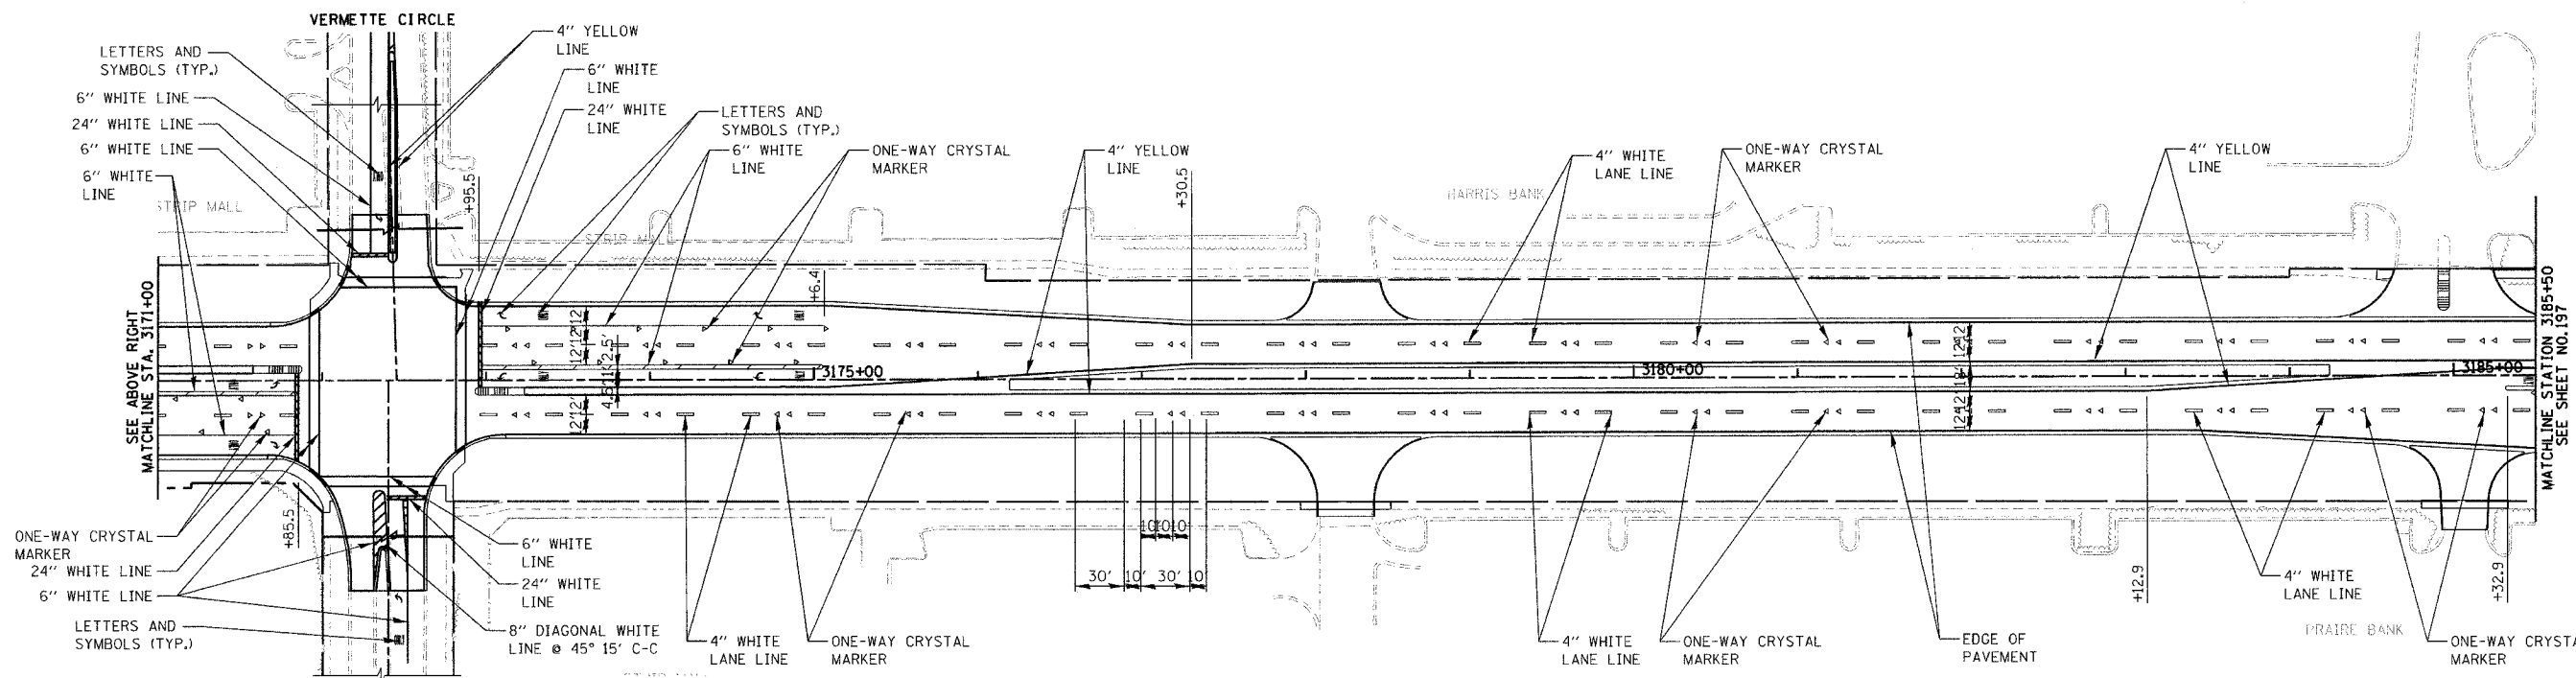


RTE	SECTION	COUNTY	TOTAL SHEETS	SHEET NO.
338	114R-1	WILL	355	196
STA. 3156+50		TO STA. 3185+50		
FED. ROAD DIST. NO. 7		ILLINOIS FED. AID PROJECT		

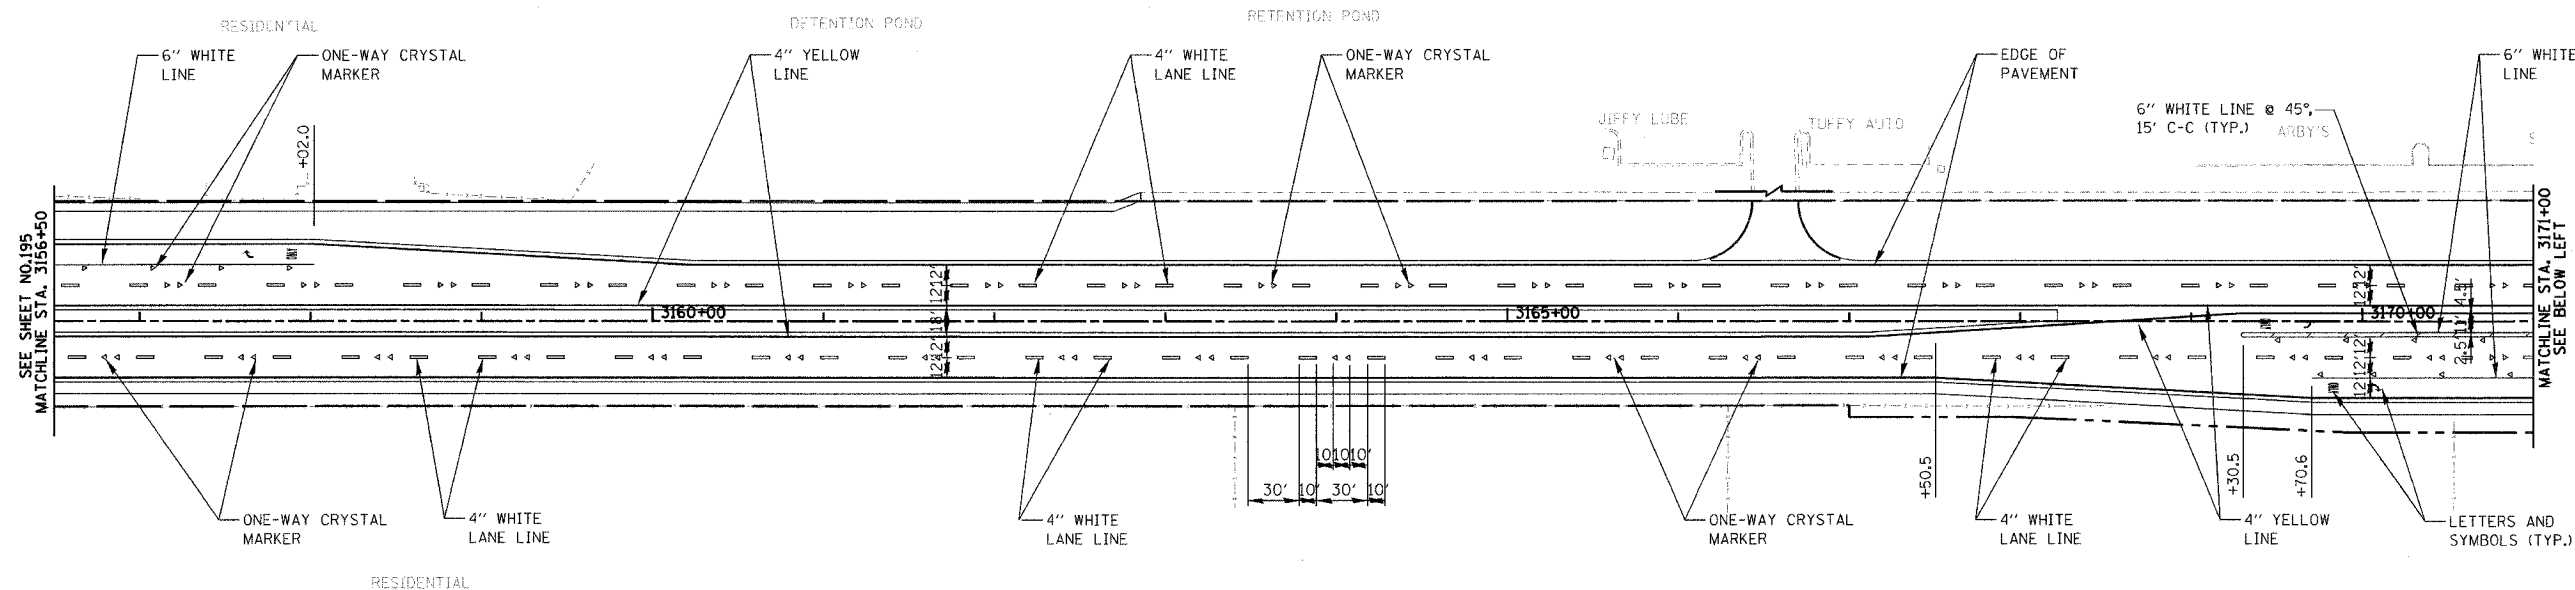


PLAN	DATE
BY	
REVISIONS	
NO.	

PROFILE	DATE
BY	
REVISIONS	
NO.	

REVISIONS	
NAME	DATE

ILLINOIS DEPARTMENT OF TRANSPORTATION  
**PAVEMENT MARKING PLAN**  
 ILLINOIS ROUTE 59  
 STATION 3156+50 TO STATION 3185+50

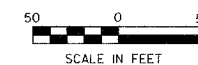

DATE 3/18/08  
 DRAWN BY: NM, RM  
 CHECKED BY: AS