


F.A.P. RTE.	SECTION	COUNTY	TOTAL SHEETS	SHEET NO.
338	114R-1	WILL	355	213
STA. 3127+00 TO STA. 3153+00				
FED. ROAD DIST. NO. 1		ILLINOIS	FED. AID PROJECT	

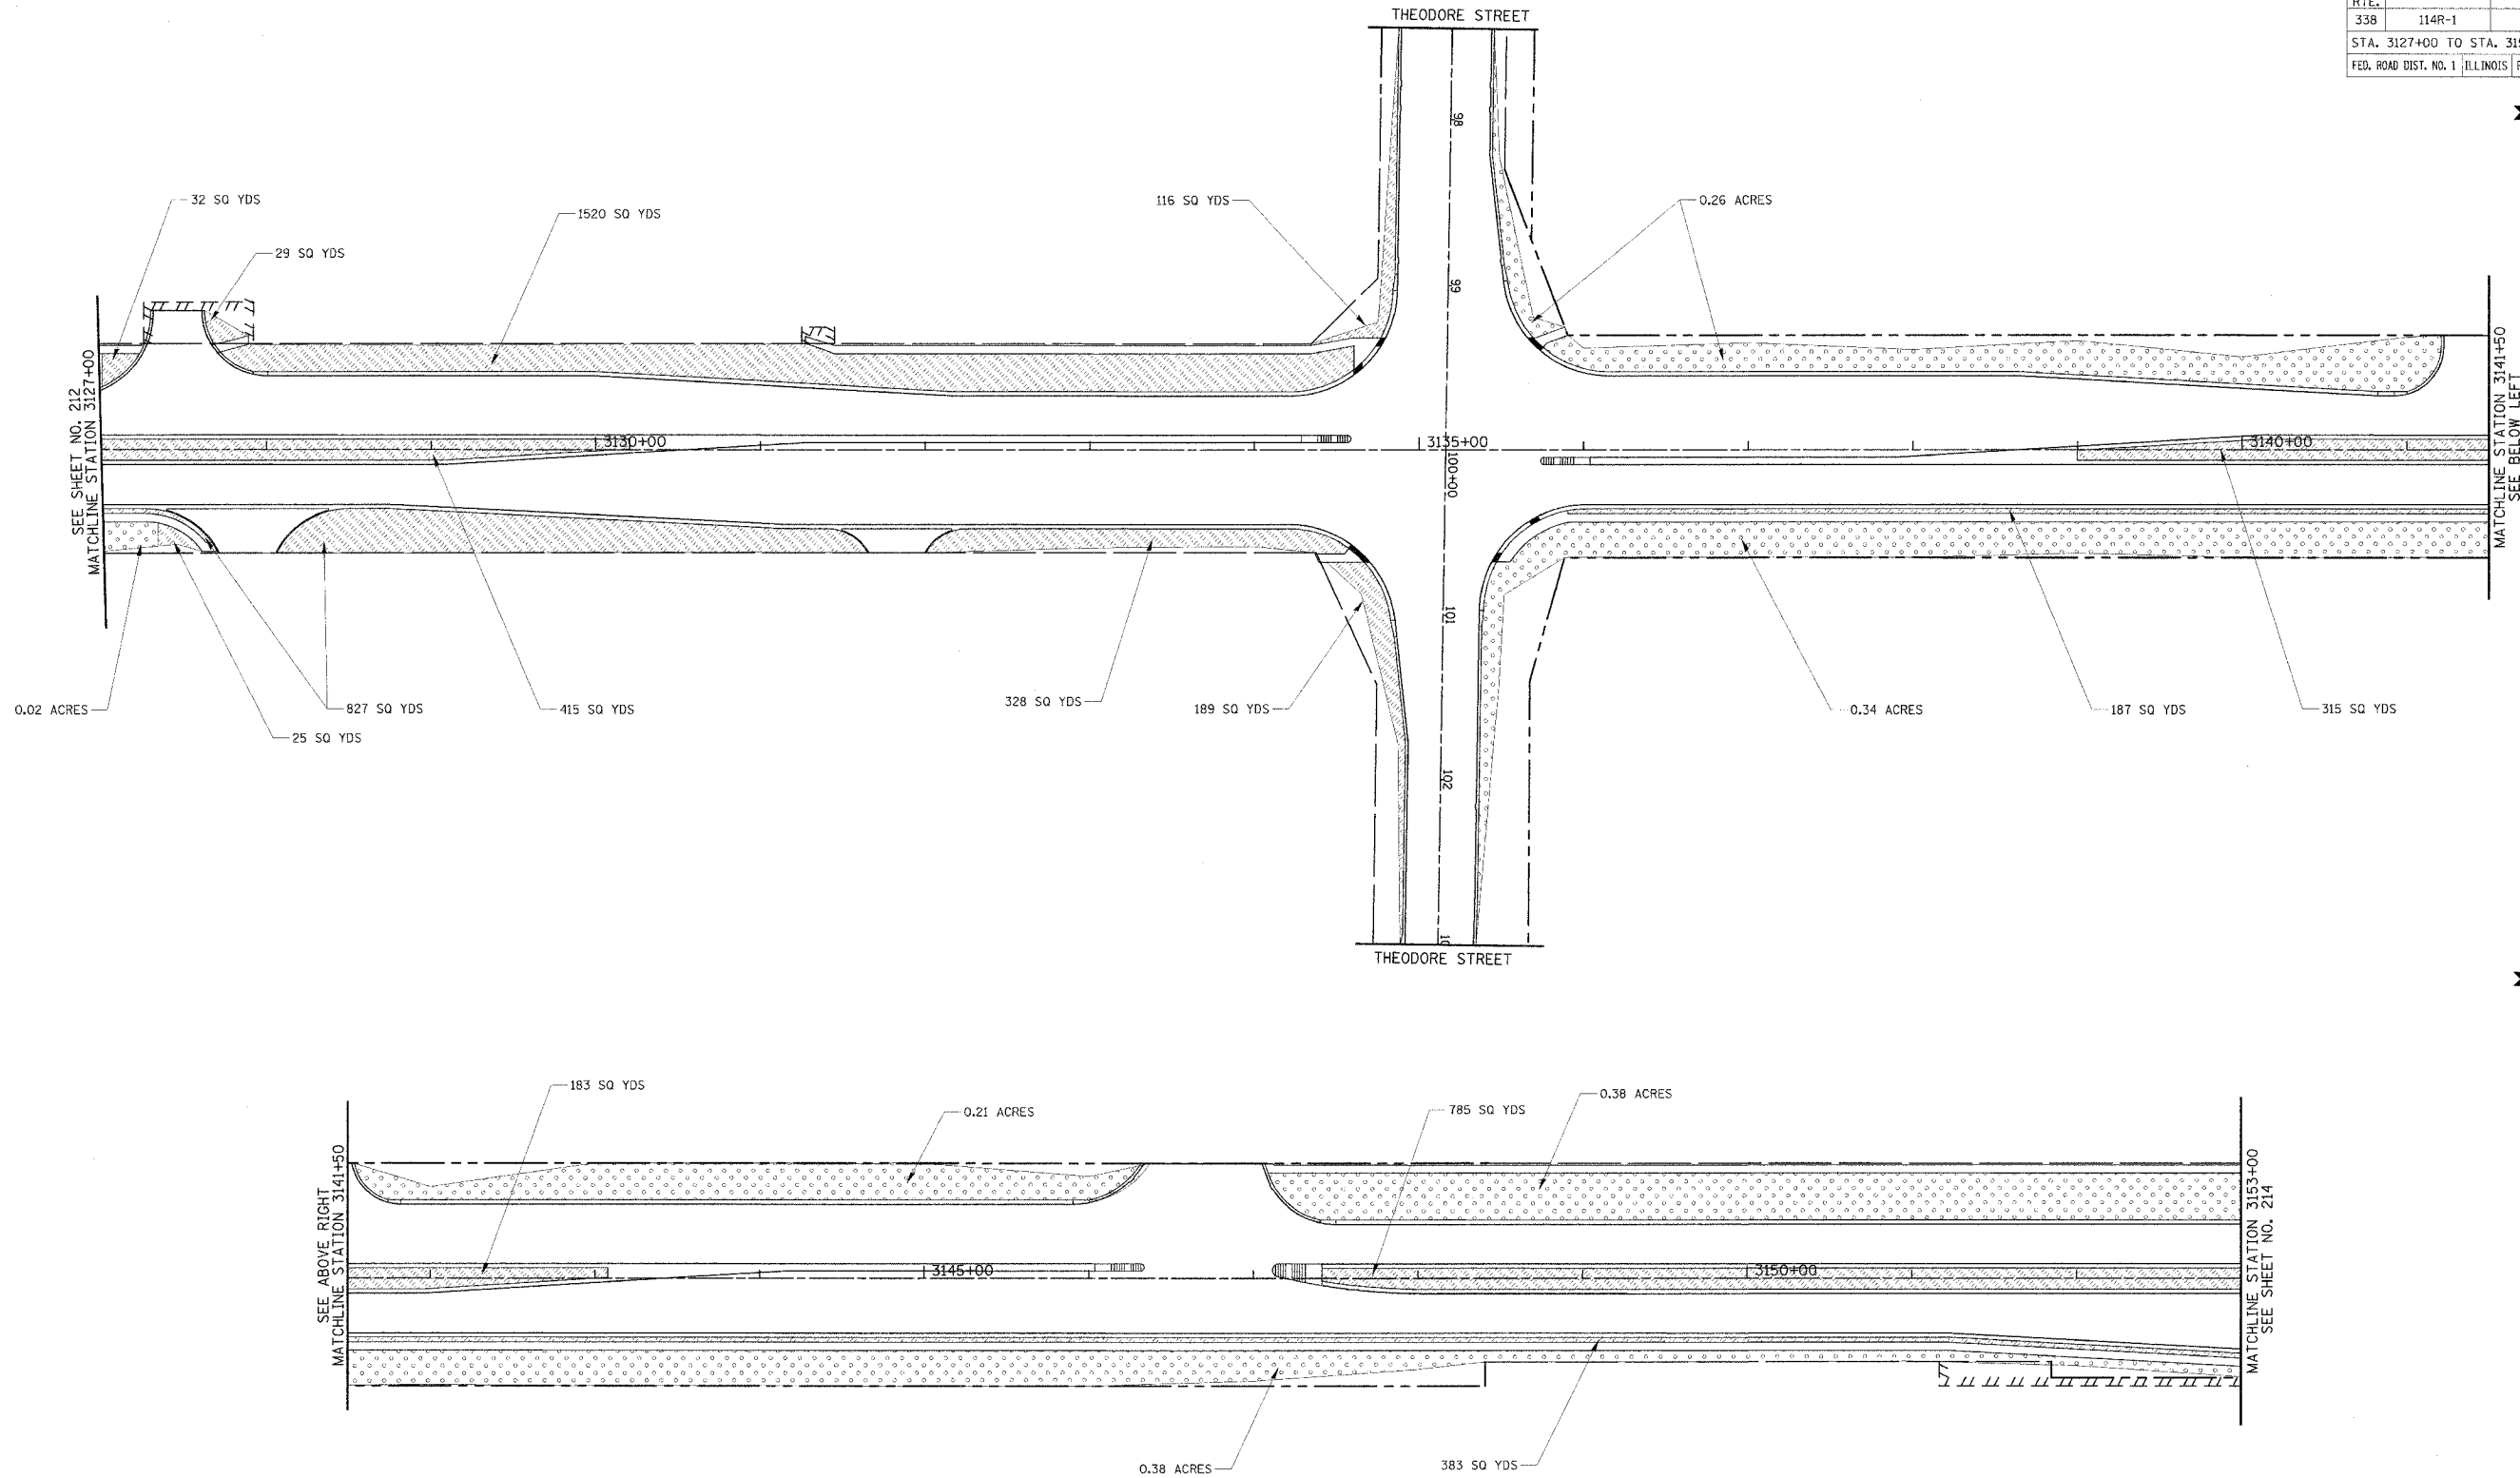

PLAN	DRAWN	DATE
NOTED	BY	DATE
NO. OF SHEETS	NO. OF SHEETS CHECKED	DATE
NO. OF SHEETS	NO. OF SHEETS CHECKED	DATE

PROFILE	DRAWN	DATE
NOTED	BY	DATE
NO. OF SHEETS	NO. OF SHEETS CHECKED	DATE
NO. OF SHEETS	NO. OF SHEETS CHECKED	DATE



SEE SHEET 209
FOR LEGEND

REVISIONS	
NAME	DATE
REVISED IL59 ALIGN.	12/22/08

ILLINOIS DEPARTMENT OF TRANSPORTATION
LANDSCAPING PLAN
ILLINOIS ROUTE 59
STATION 3127+00 TO STATION 3153+00
THEODORE STREET
STATION 98+50 TO STATION 101+50
DATE 3/18/08
DRAWN BY MJG
CHECKED BY VJD

