


| | | |
|-----------------|----|------|
| ORIGINAL SURVEY | BY | DATE |
| DRAWN | | |
| NOTE BOOK | | |
| AREAS CHECKED | | |

| | | |
|---------------|----|------|
| FINAL SURVEY | BY | DATE |
| TEMPLATE | | |
| NOTE BOOK | | |
| AREAS CHECKED | | |

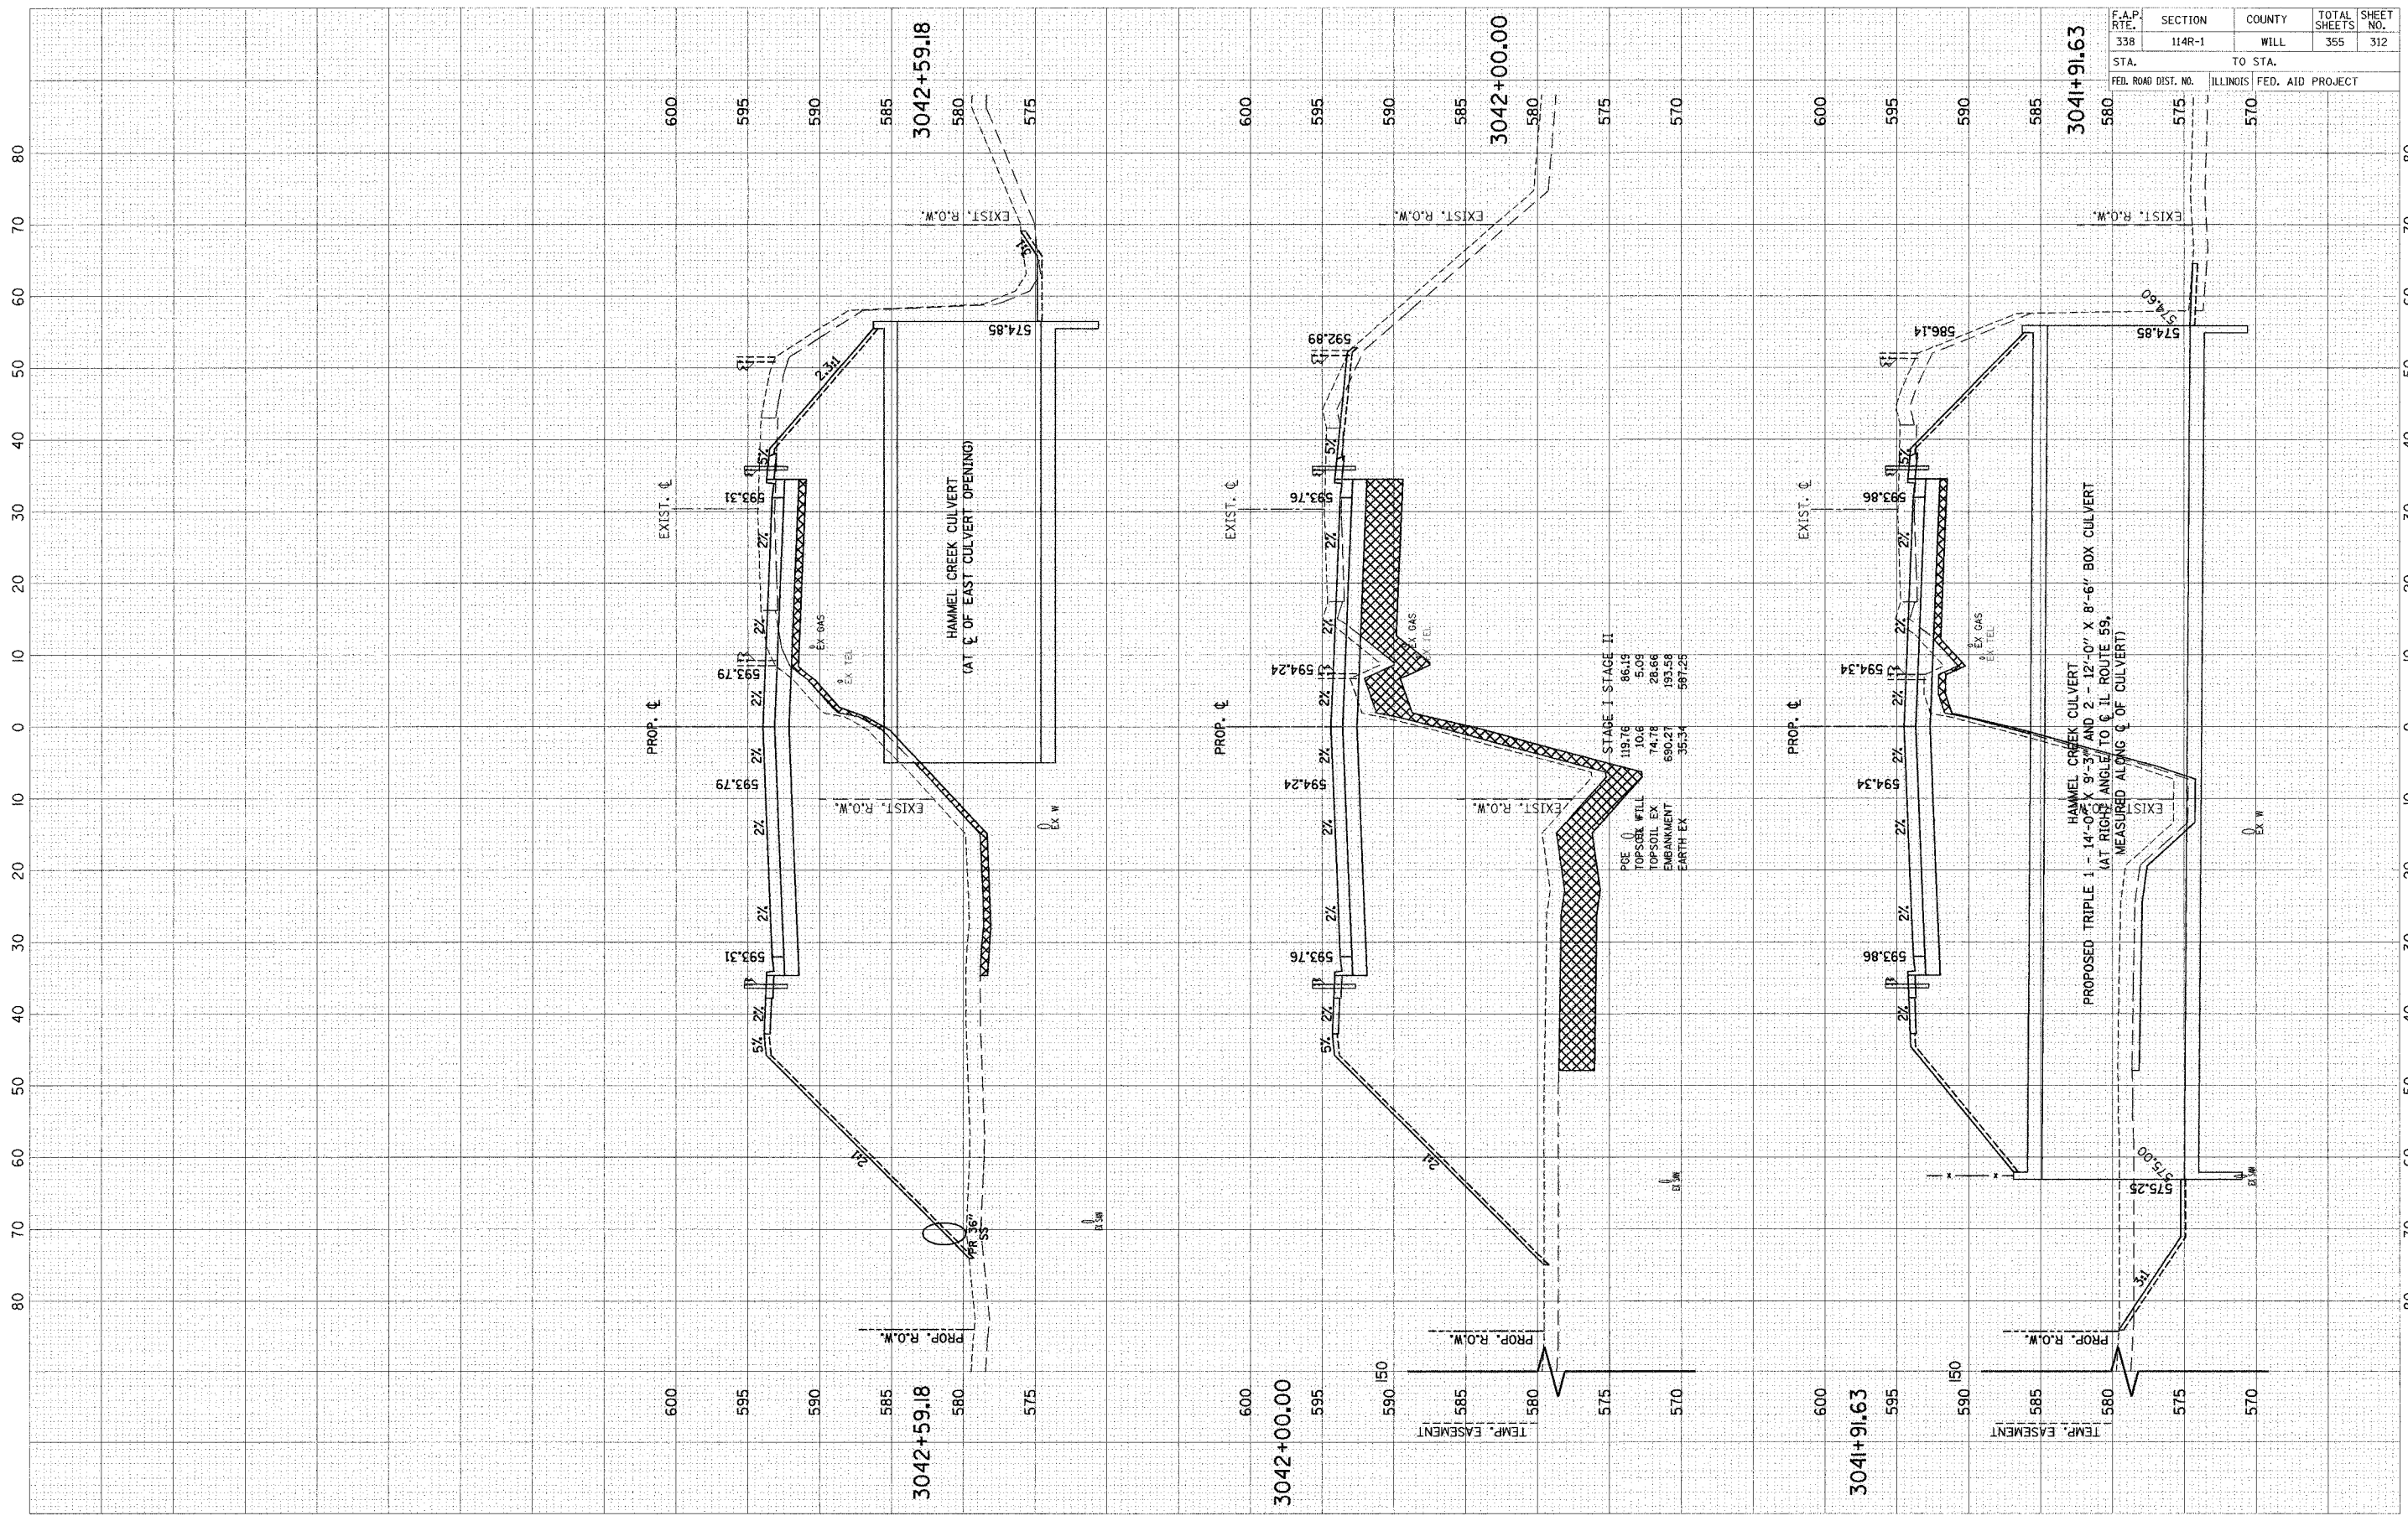

| | | | | |
|---------------------|----------|------------------|--------------|-----------|
| F.A.P. RTE. | SECTION | COUNTY | TOTAL SHEETS | SHEET NO. |
| 338 | 114R-1 | WILL | 355 | 312 |
| STA. | TO STA. | | | |
| FED. ROAD DIST. NO. | ILLINOIS | FED. AID PROJECT | | |
| 580 | 575 | 570 | | |

SCALE: H = 1" = 10' HORZ.
V = 1" = 5' VERT.