


REVISIONS	DATE	BY
DESIGNED		
SURVEY		
NOTED		
PLOTTED		
TEMPLATE		
NOTE BOOK		
AREAS CHECKED		
AREAS CHECKED		
AREAS CHECKED		

REVISIONS	DATE	BY
DESIGNED		
SURVEY		
NOTED		
PLOTTED		
TEMPLATE		
NOTE BOOK		
AREAS CHECKED		
AREAS CHECKED		
AREAS CHECKED		

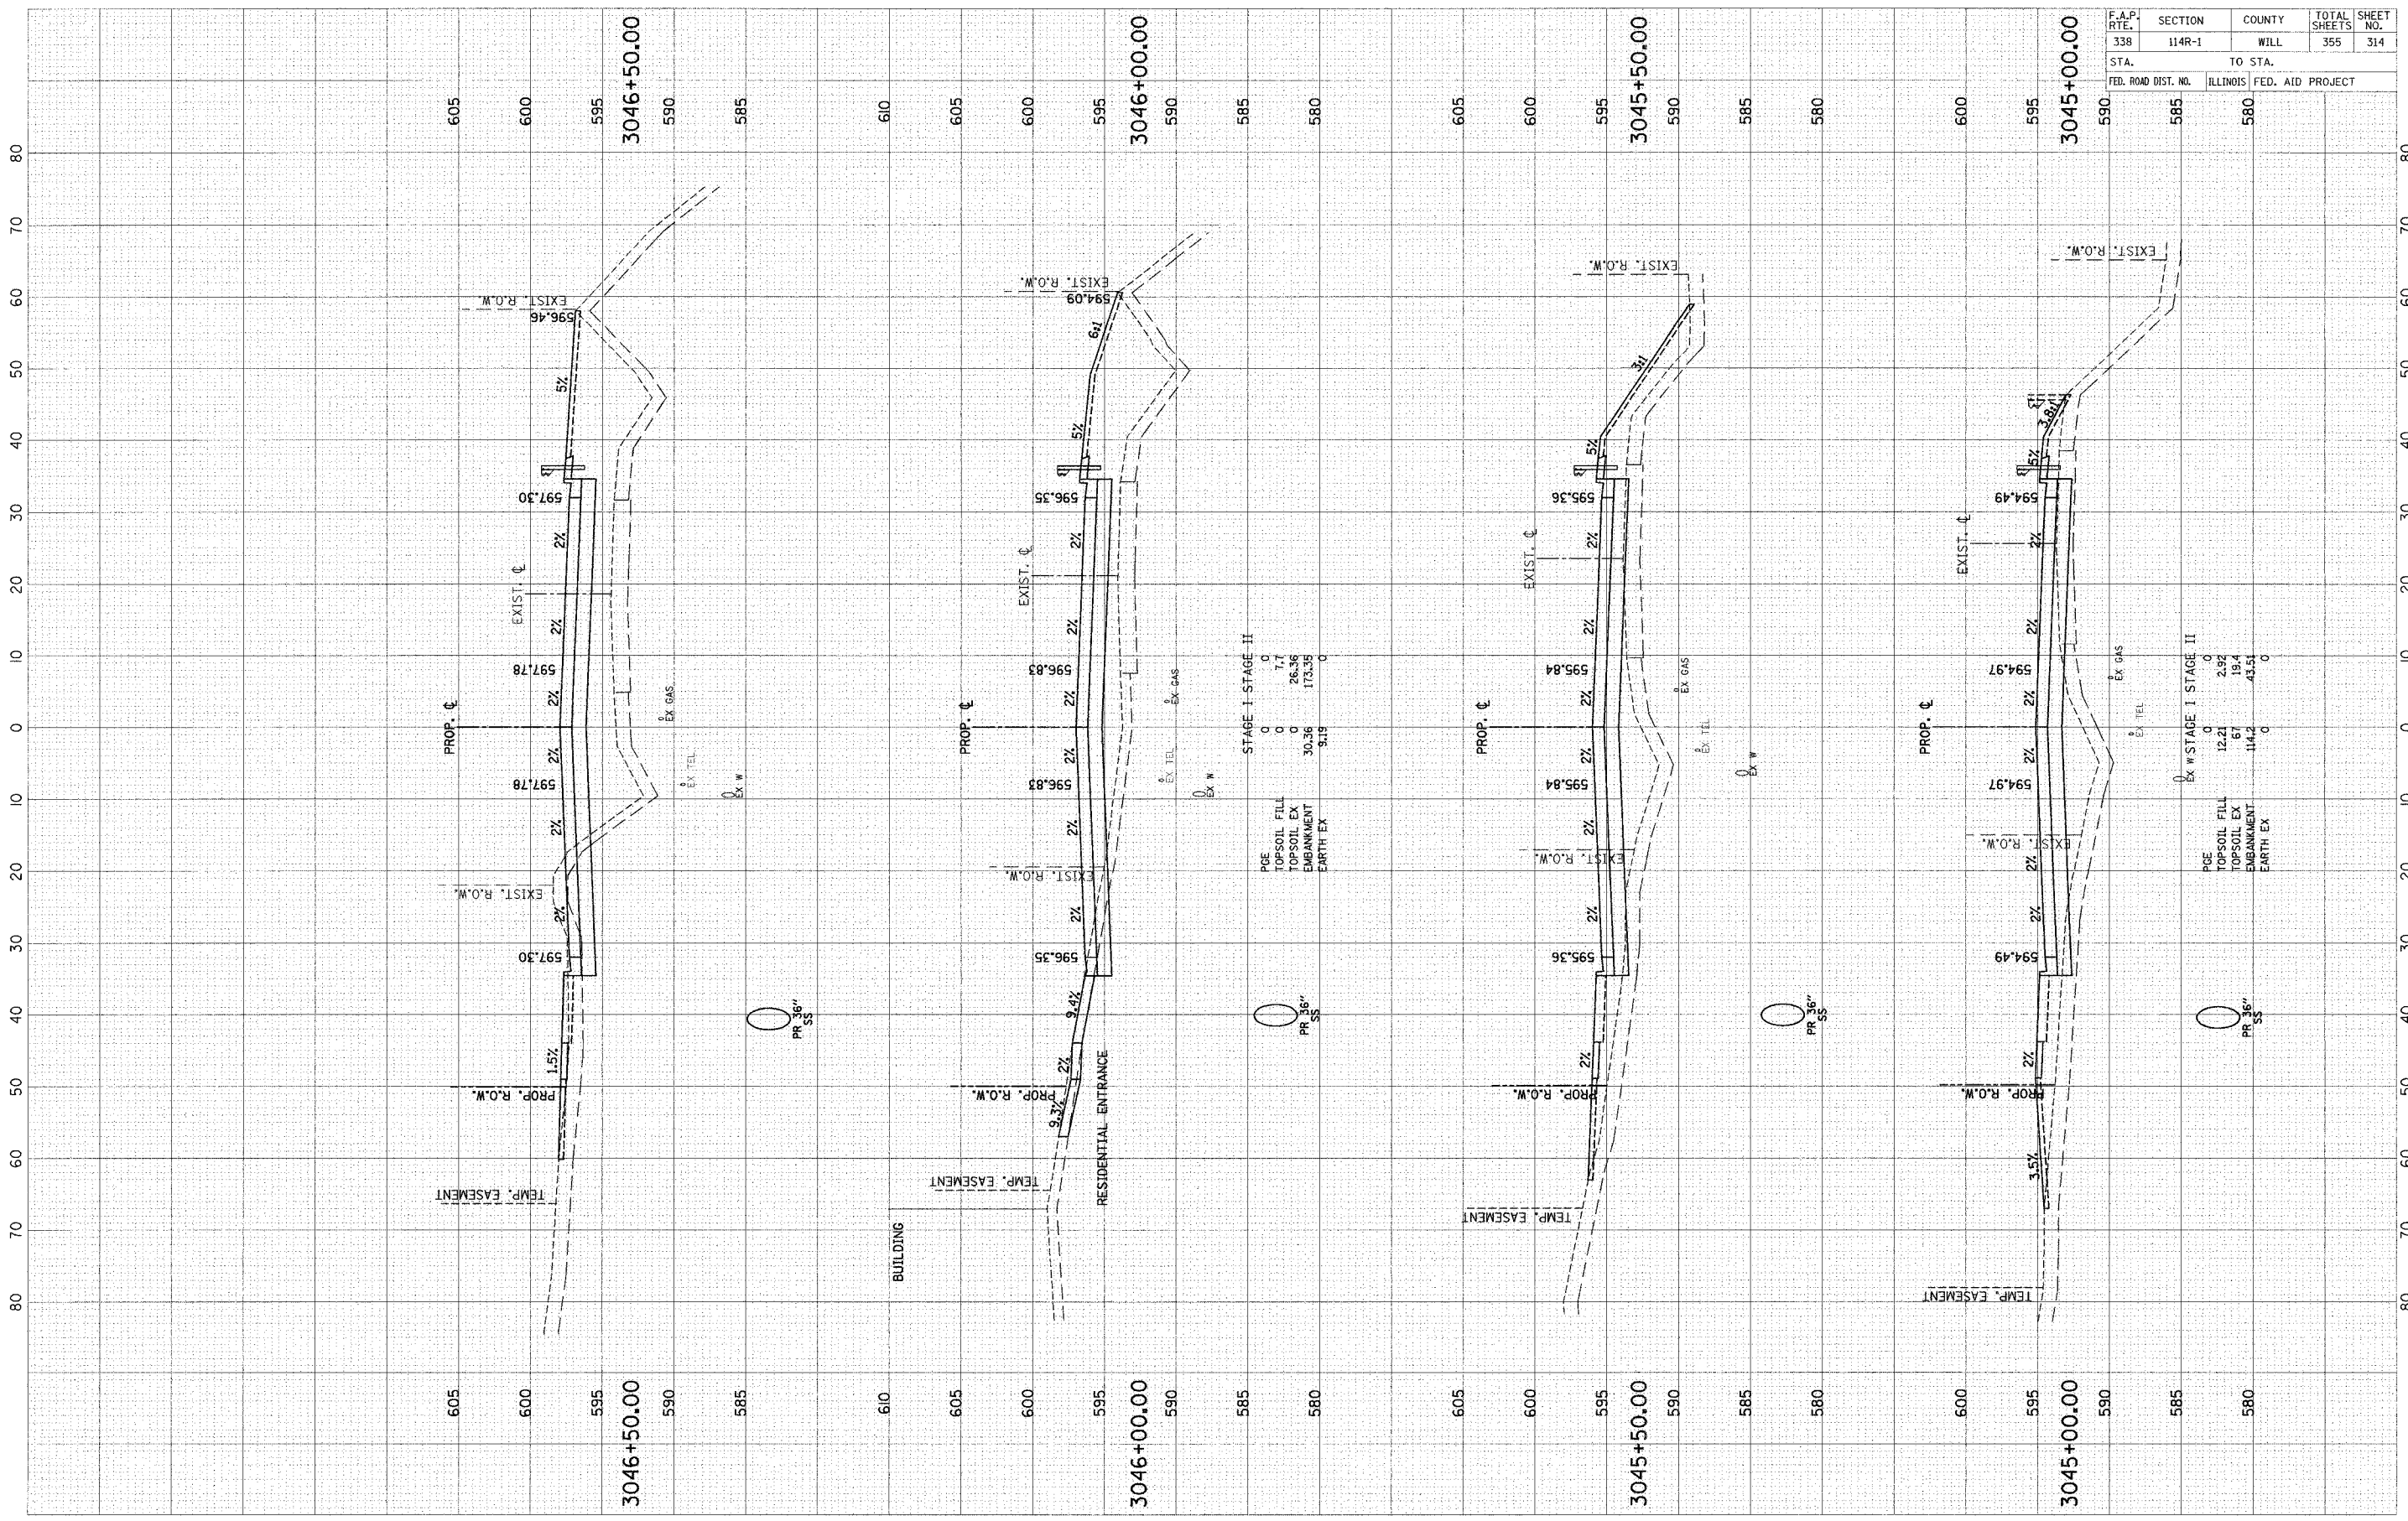

F.A.P. RTE.	SECTION	COUNTY	TOTAL SHEETS	SHEET NO.
338	114R-1	WILL	355	314
STA.	TO STA.			
FED. ROAD DIST. NO.	ILLINOIS	FED. AID PROJECT		

SCALE: H = 10' HORZ.  
V = 5' VERT.