


REVISIONS	DATE
1	
2	
REVISIONS	DATE
1	
2	
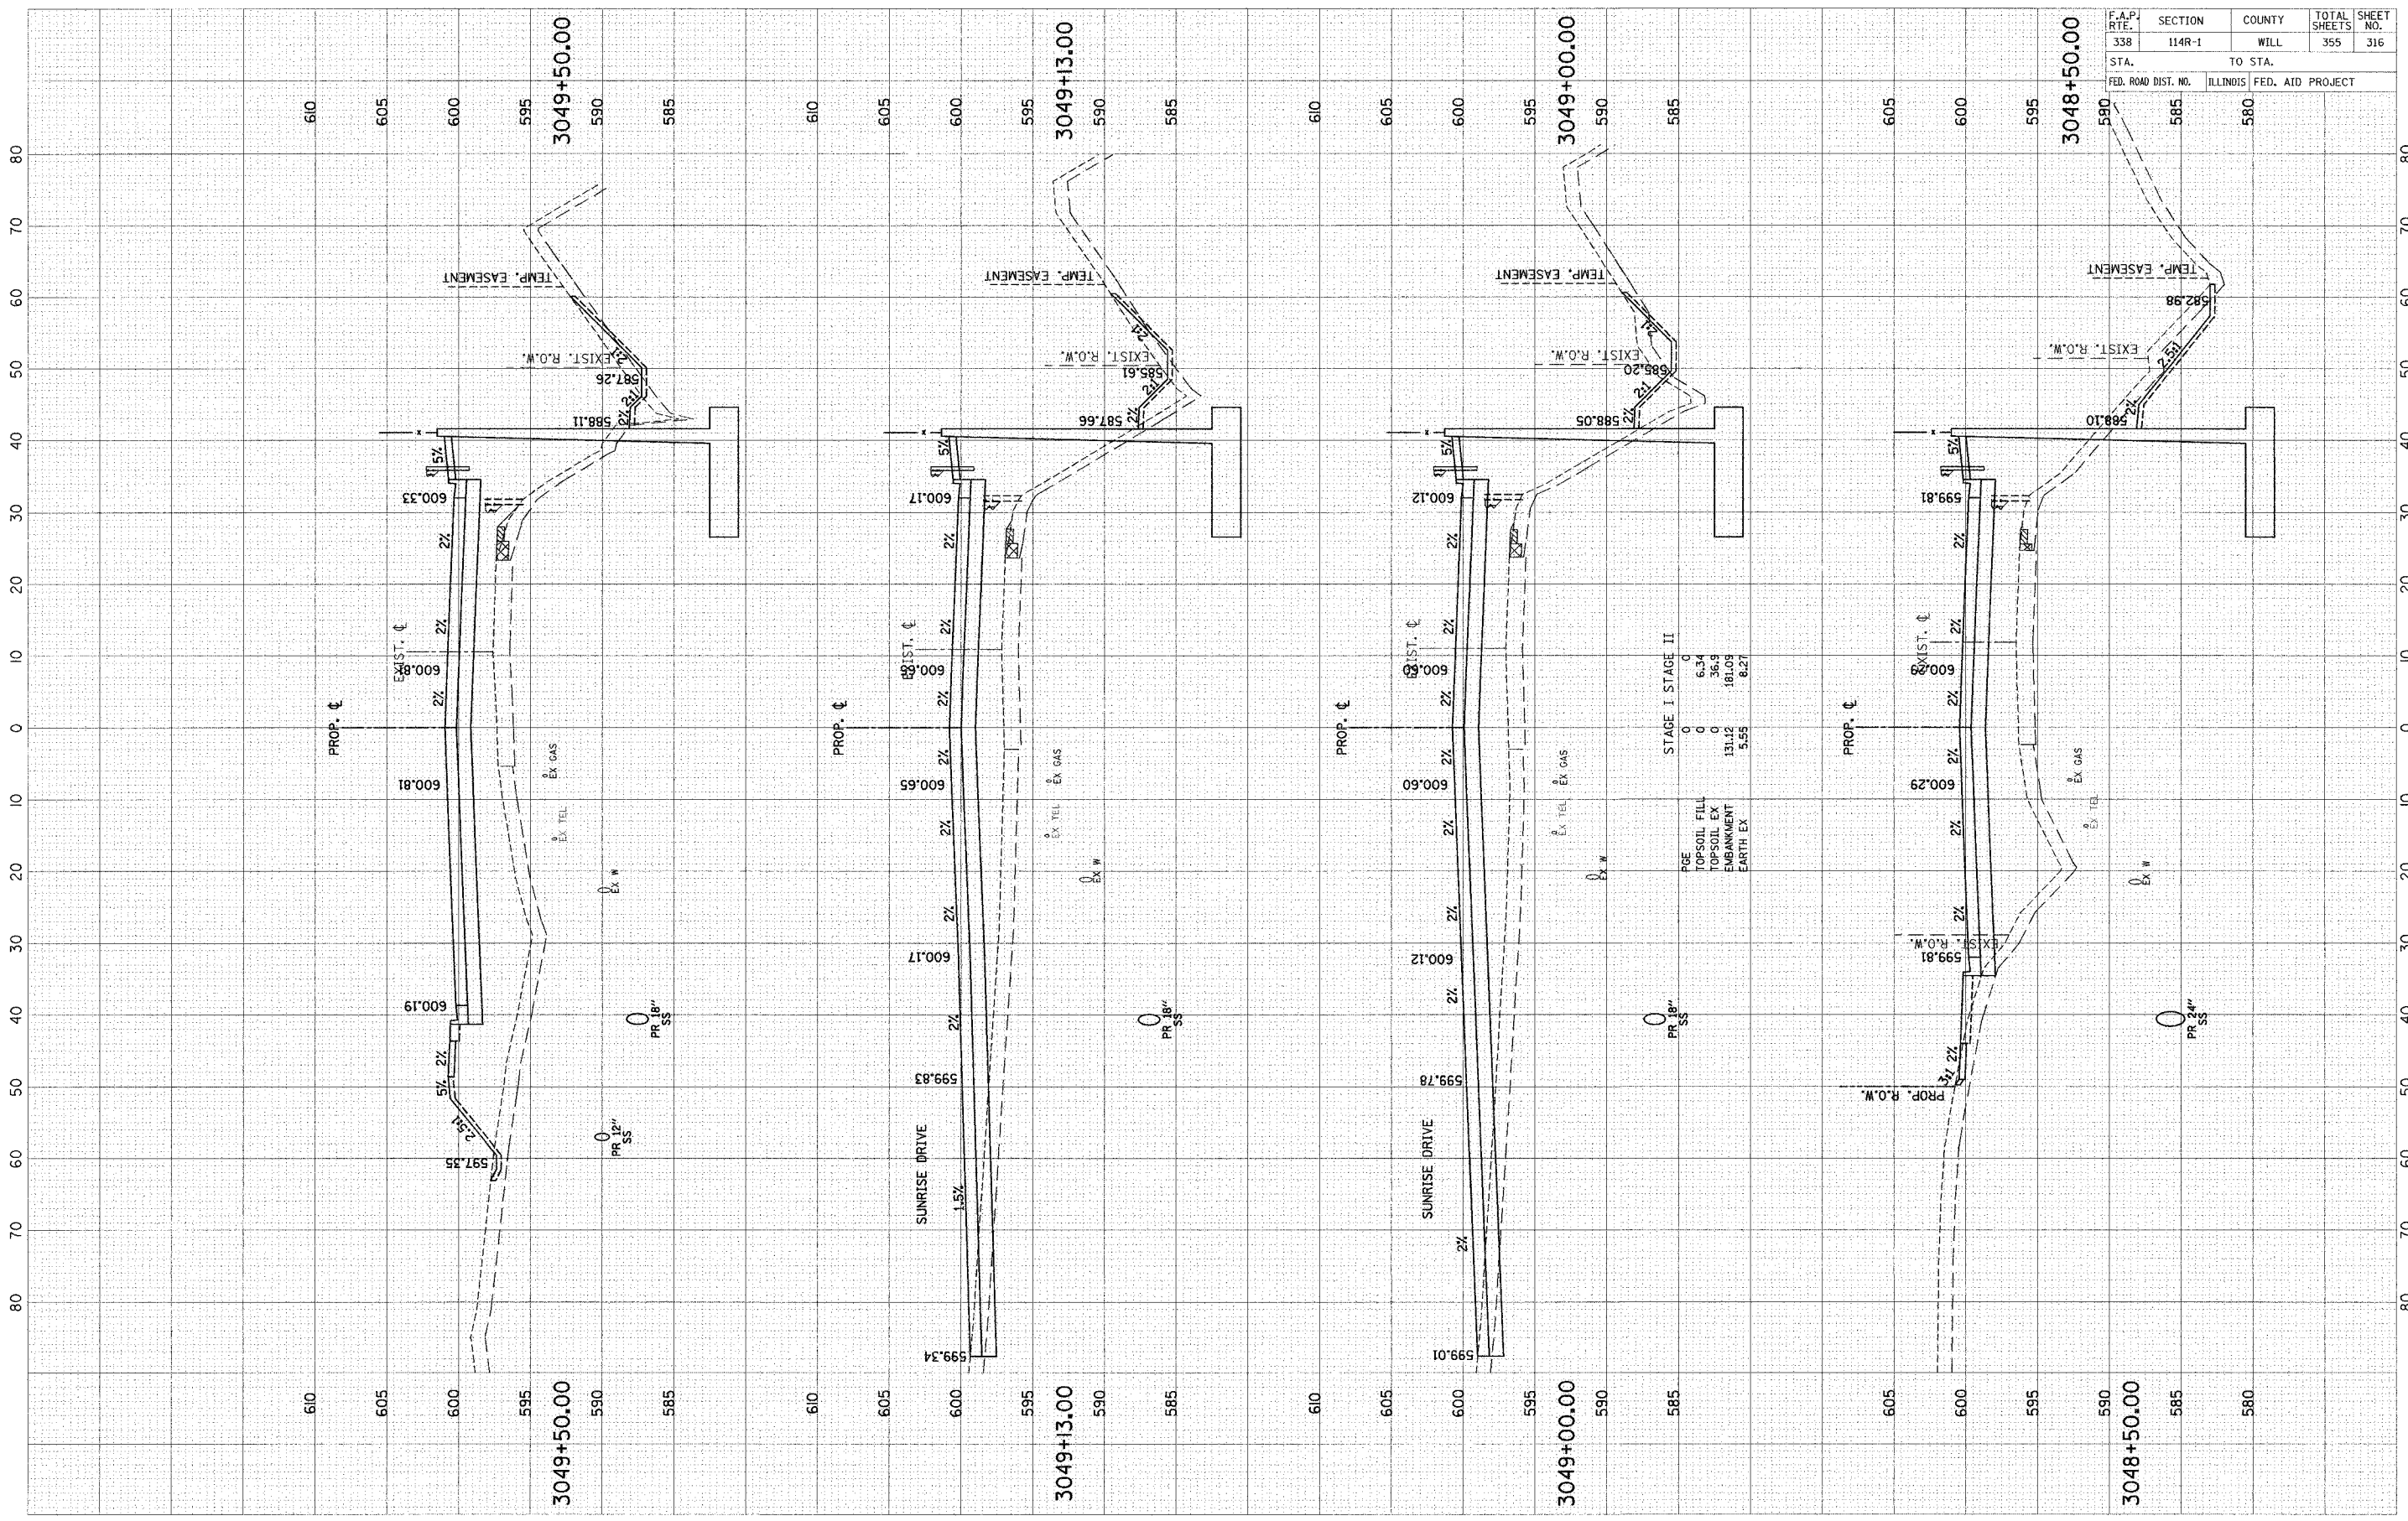

	STAGE I	STAGE II
PGE	0	0
TOPSOIL FILL	0	6.34
TOPSOIL EX	0	36.3
EMBANKMENT	131.12	181.09
EARTH EX	5.55	8.27

F.A.P. RTE.	SECTION	COUNTY	TOTAL SHEETS	SHEET NO.
338	114R-1	WILL	355	316
STA.	TO STA.			
FED. ROAD DIST. NO.	ILLINOIS	FED. AID PROJECT		

SCALE: 1" = 10' HORZ.
1" = 5' VERT.