


FINAL SURVEY PLANNED SURVEY PLOTTED TEMPLATE AREAS CHECKED

ORIGINAL SURVEY PLANNED SURVEY PLOTTED TEMPLATE AREAS CHECKED

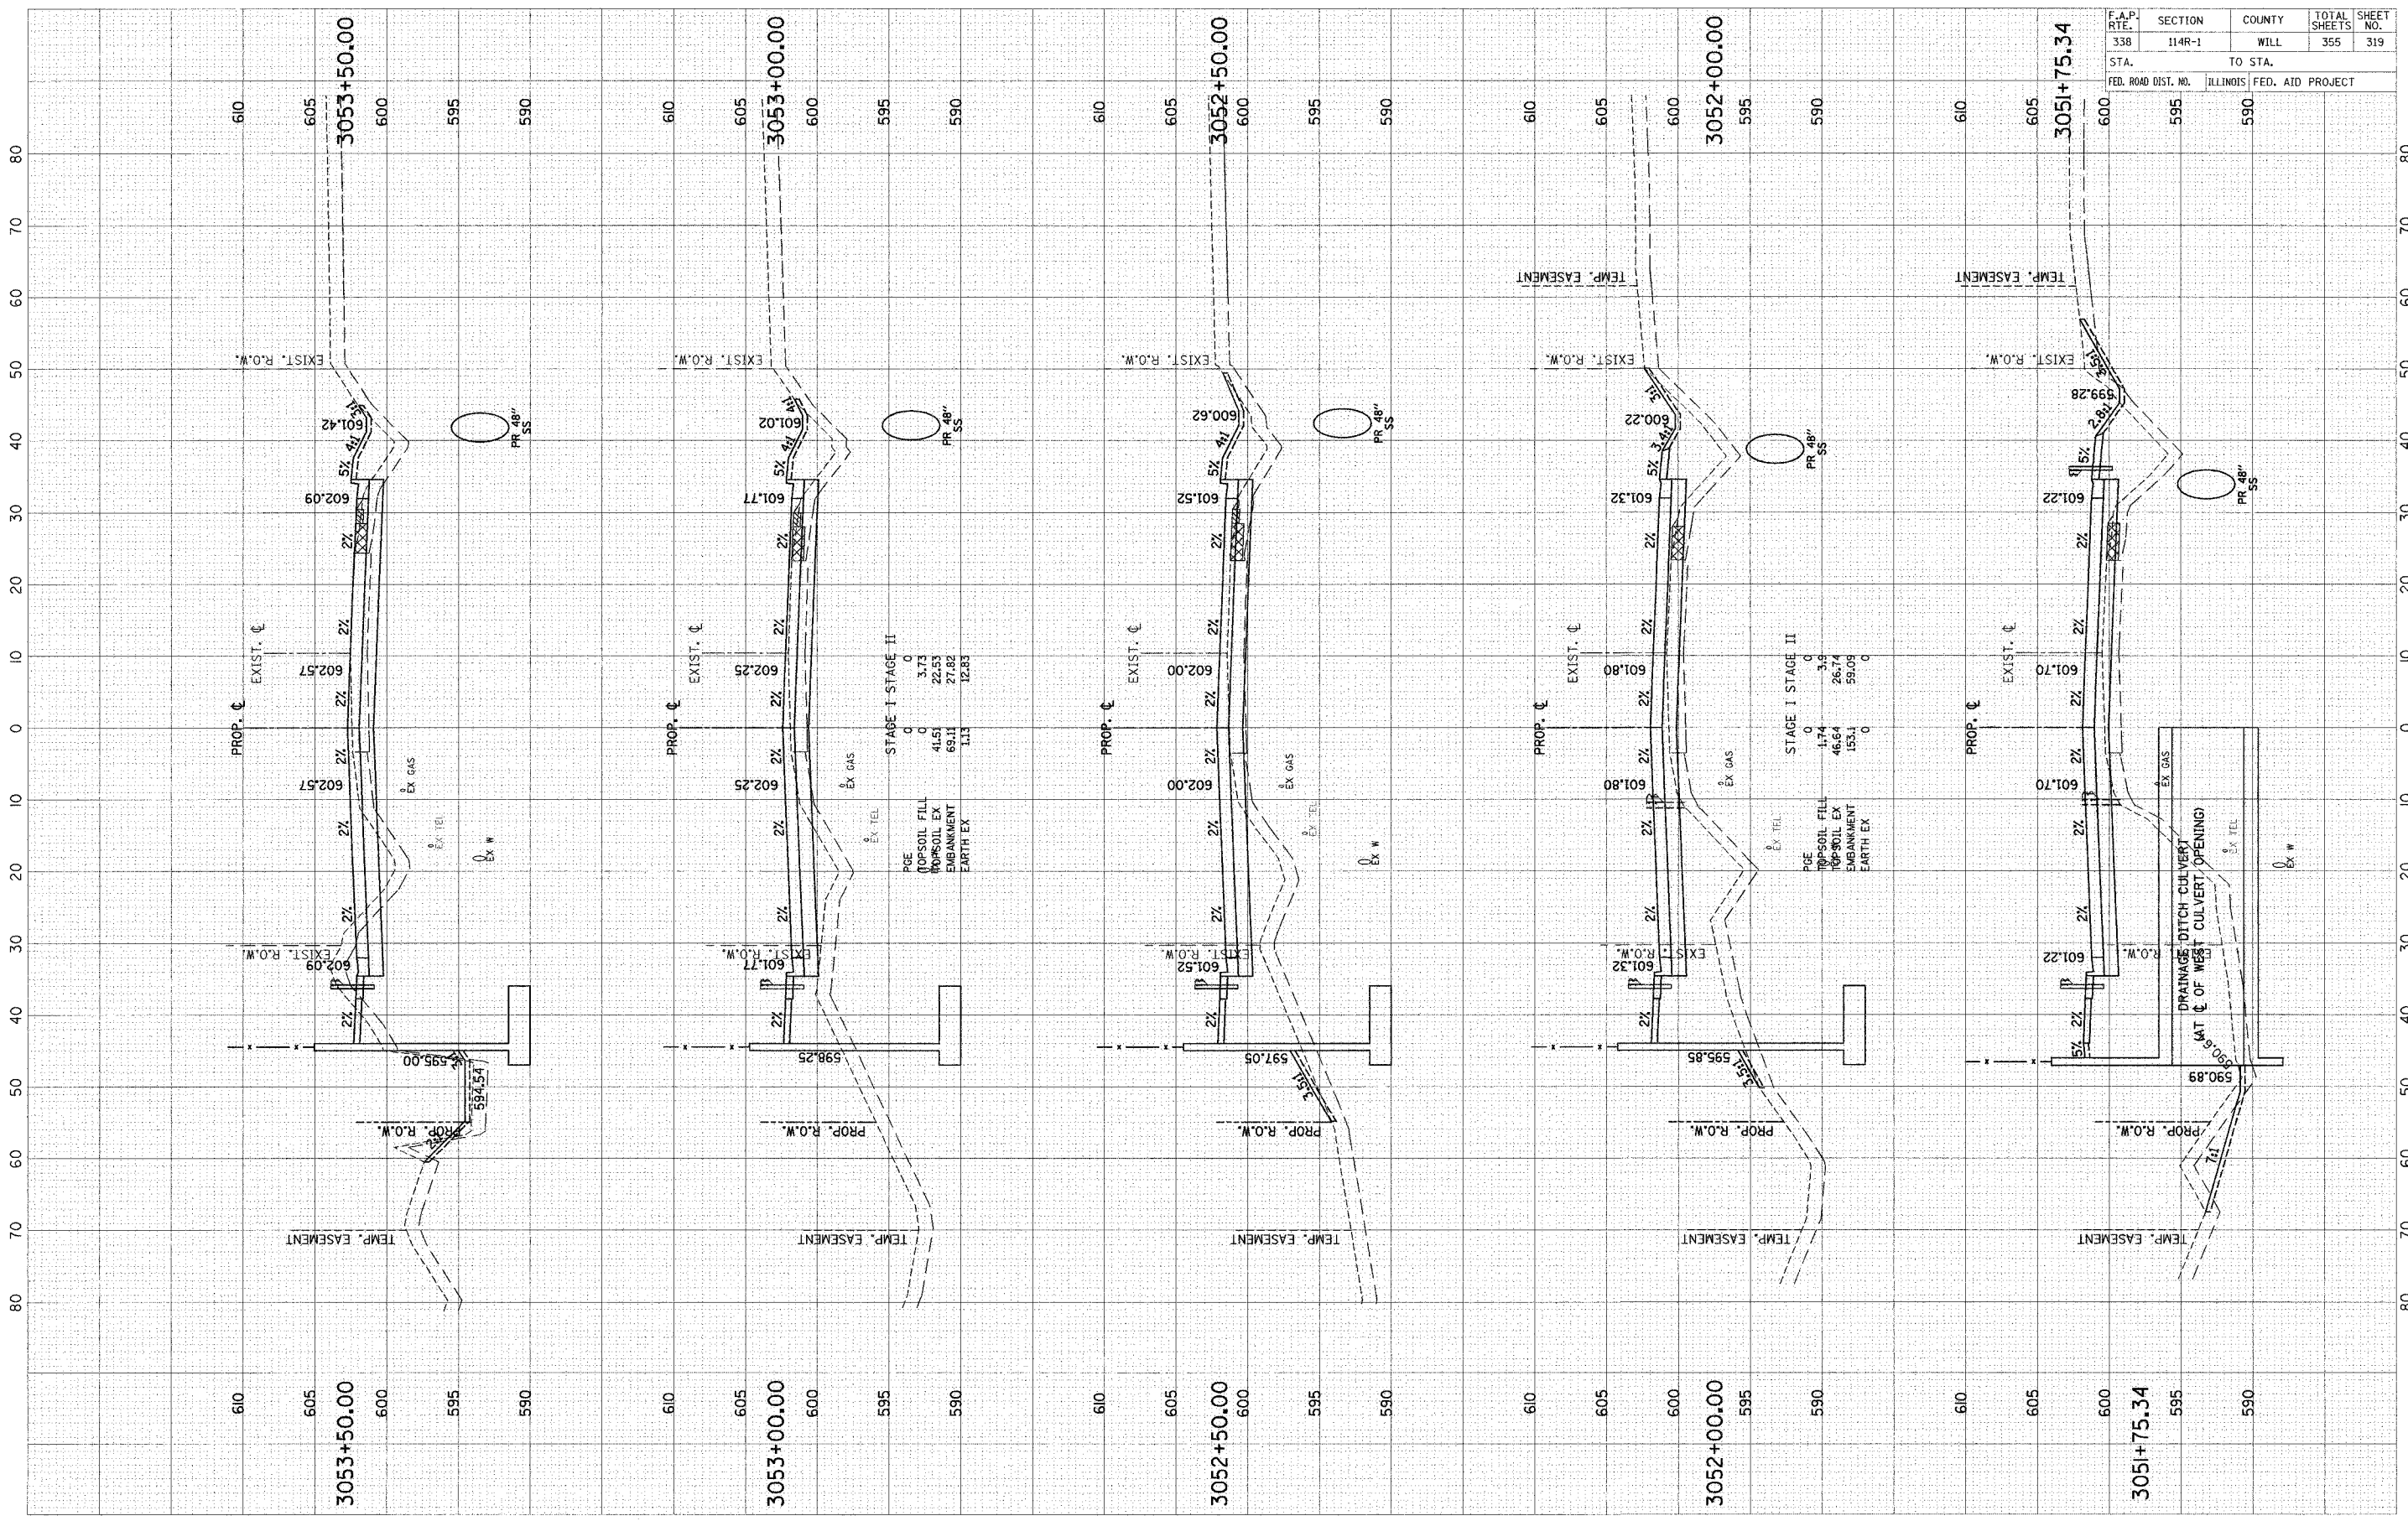

F.A.P. RTE.	SECTION	COUNTY	TOTAL SHEETS	SHEET NO.
338	114R-1	WILL	355	319
STA.	TO STA.			
FED. ROAD DIST. NO.	ILLINOIS	FED. AID PROJECT		

SCALE: 1" = 10' HORIZ.
1" = 5' VERT.